


Do not scale from this drawing.
All dimensions are to be checked
on site.

UNIT 5

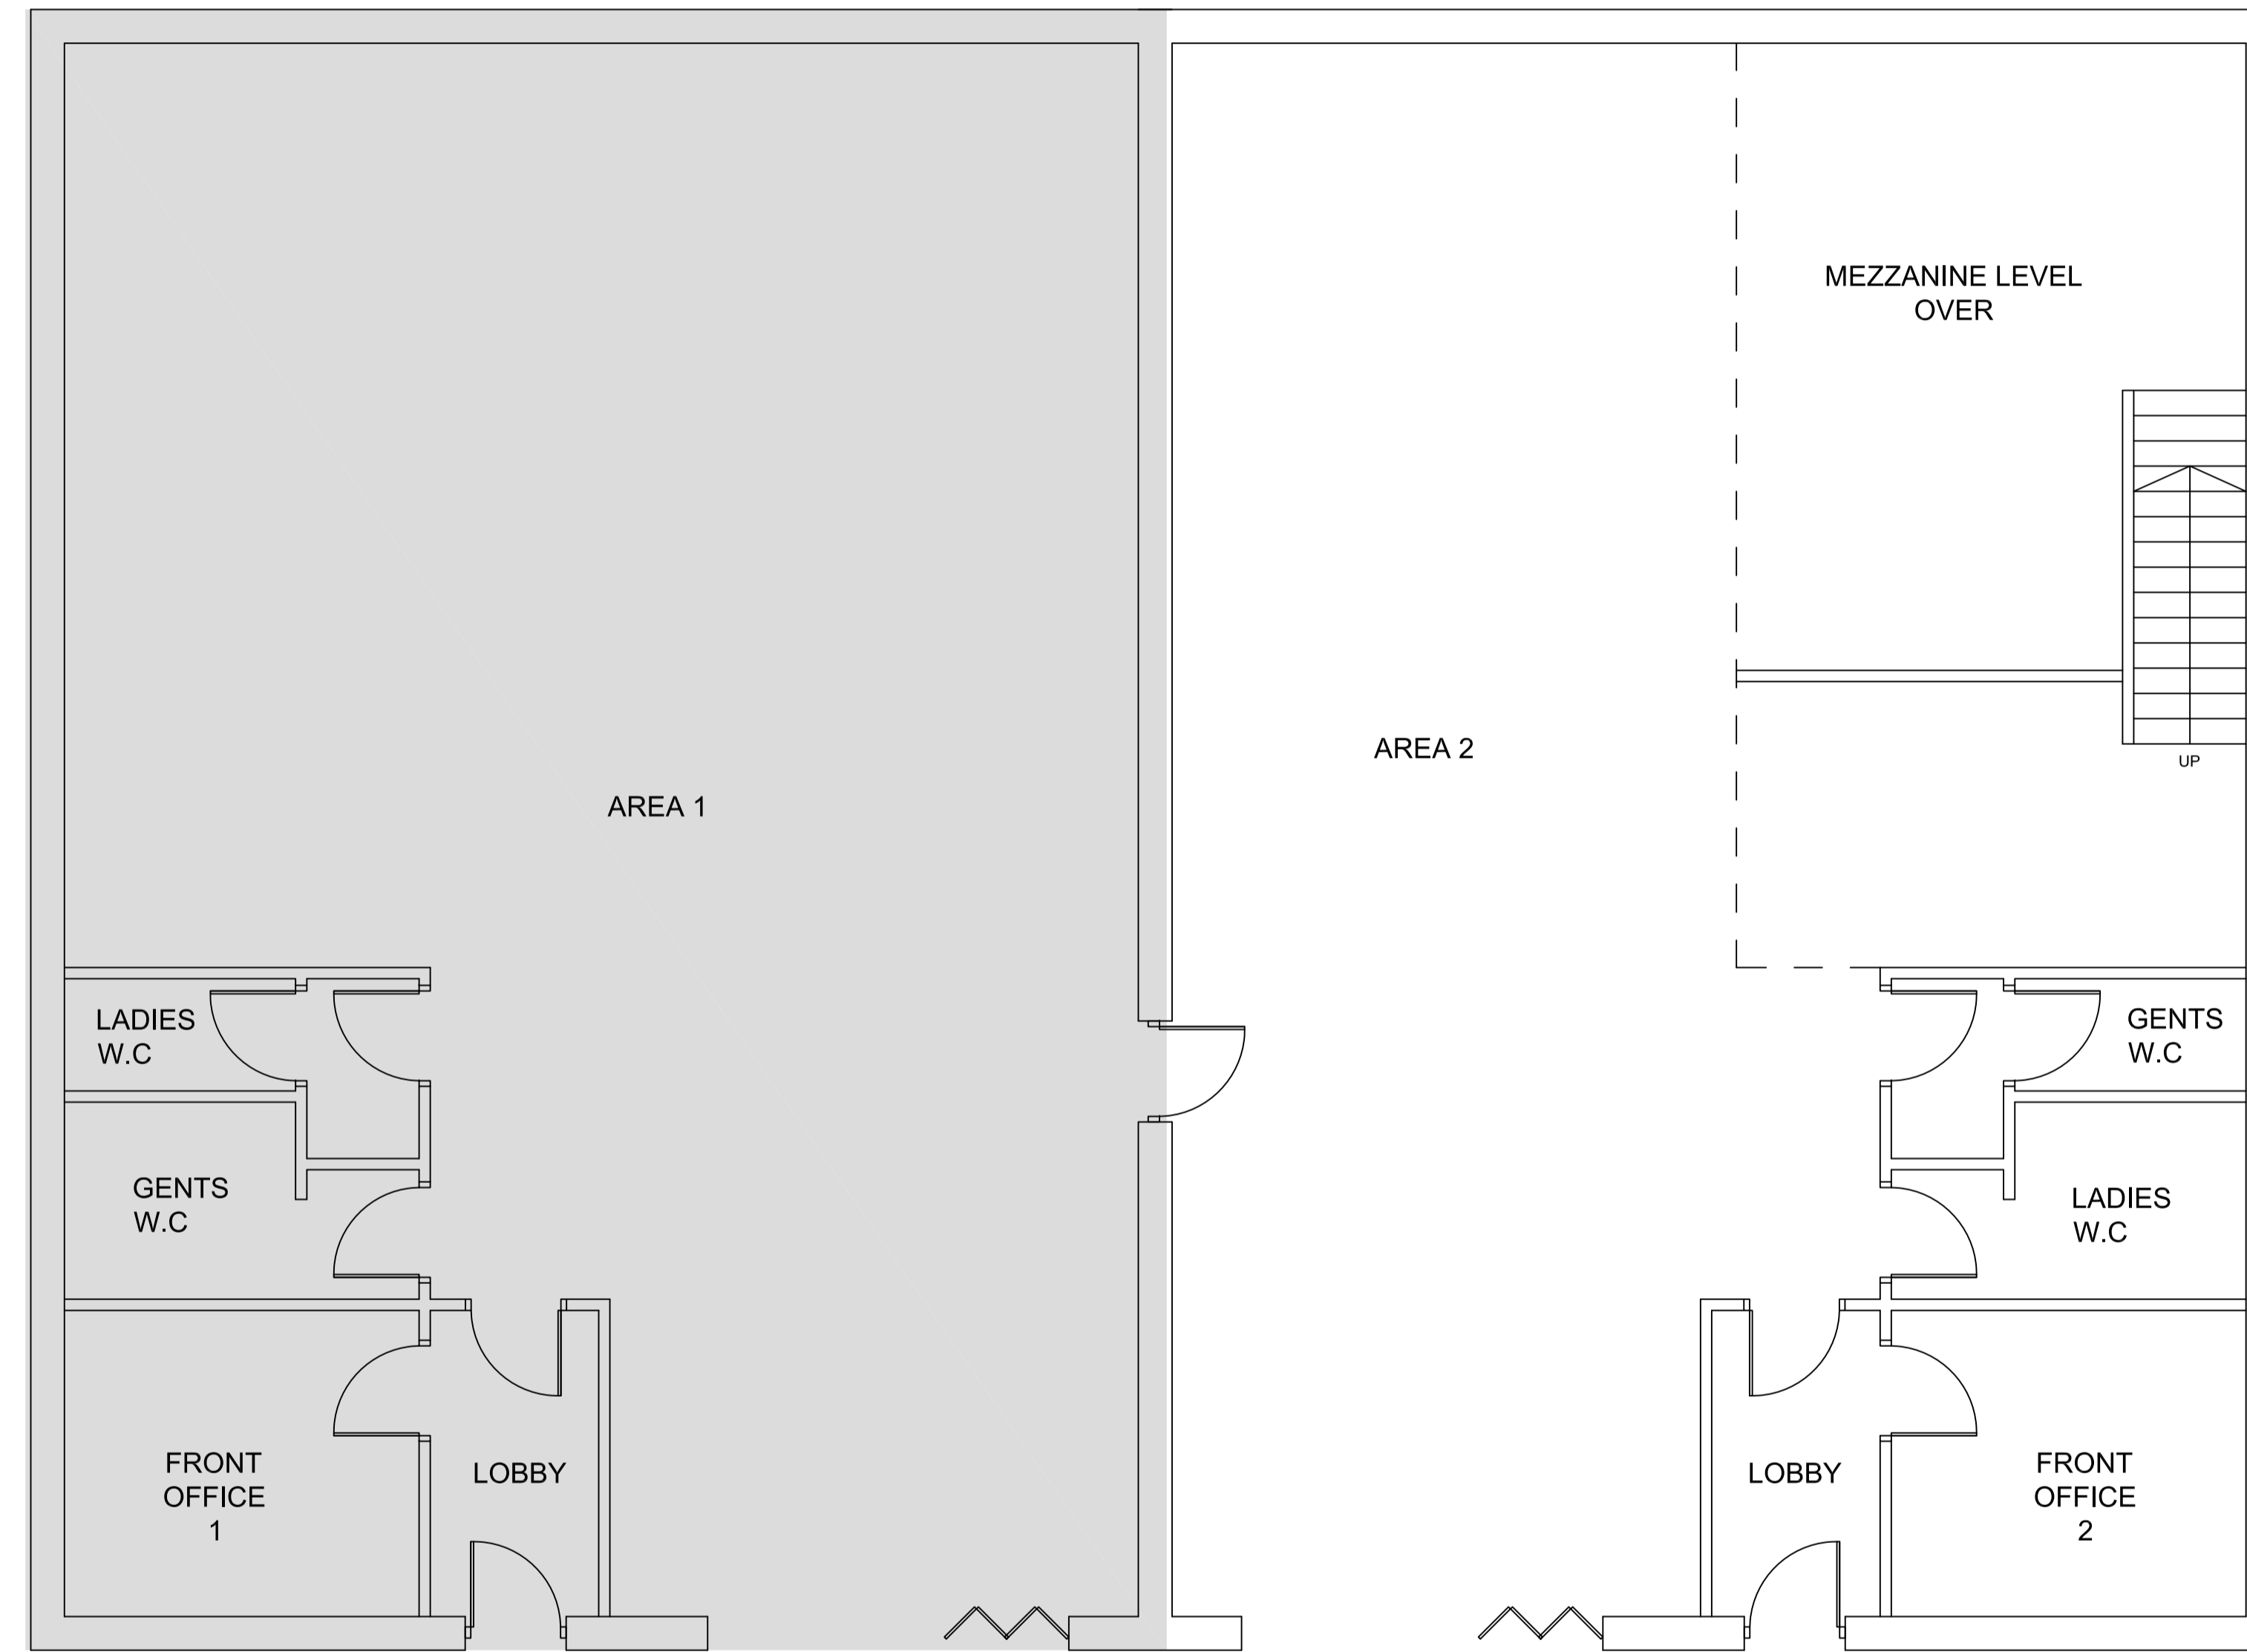

FLOOR PLAN



HEREFORDSHIRE
COUNCIL

Tel: (01432) 26
Fax: (01432) 261892

Title:
UNIT 5
GREAT WESTERN COURT
HEREFORD

Drawing:
EXISTING FLOOR PLAN

Property No:
CDP6

Drawing No:

Scale NTS	Date JUN 17
Checked GAD	Revision