


Do not scale from this drawing.  
All dimensions are to be checked  
on site.

# UNIT 4

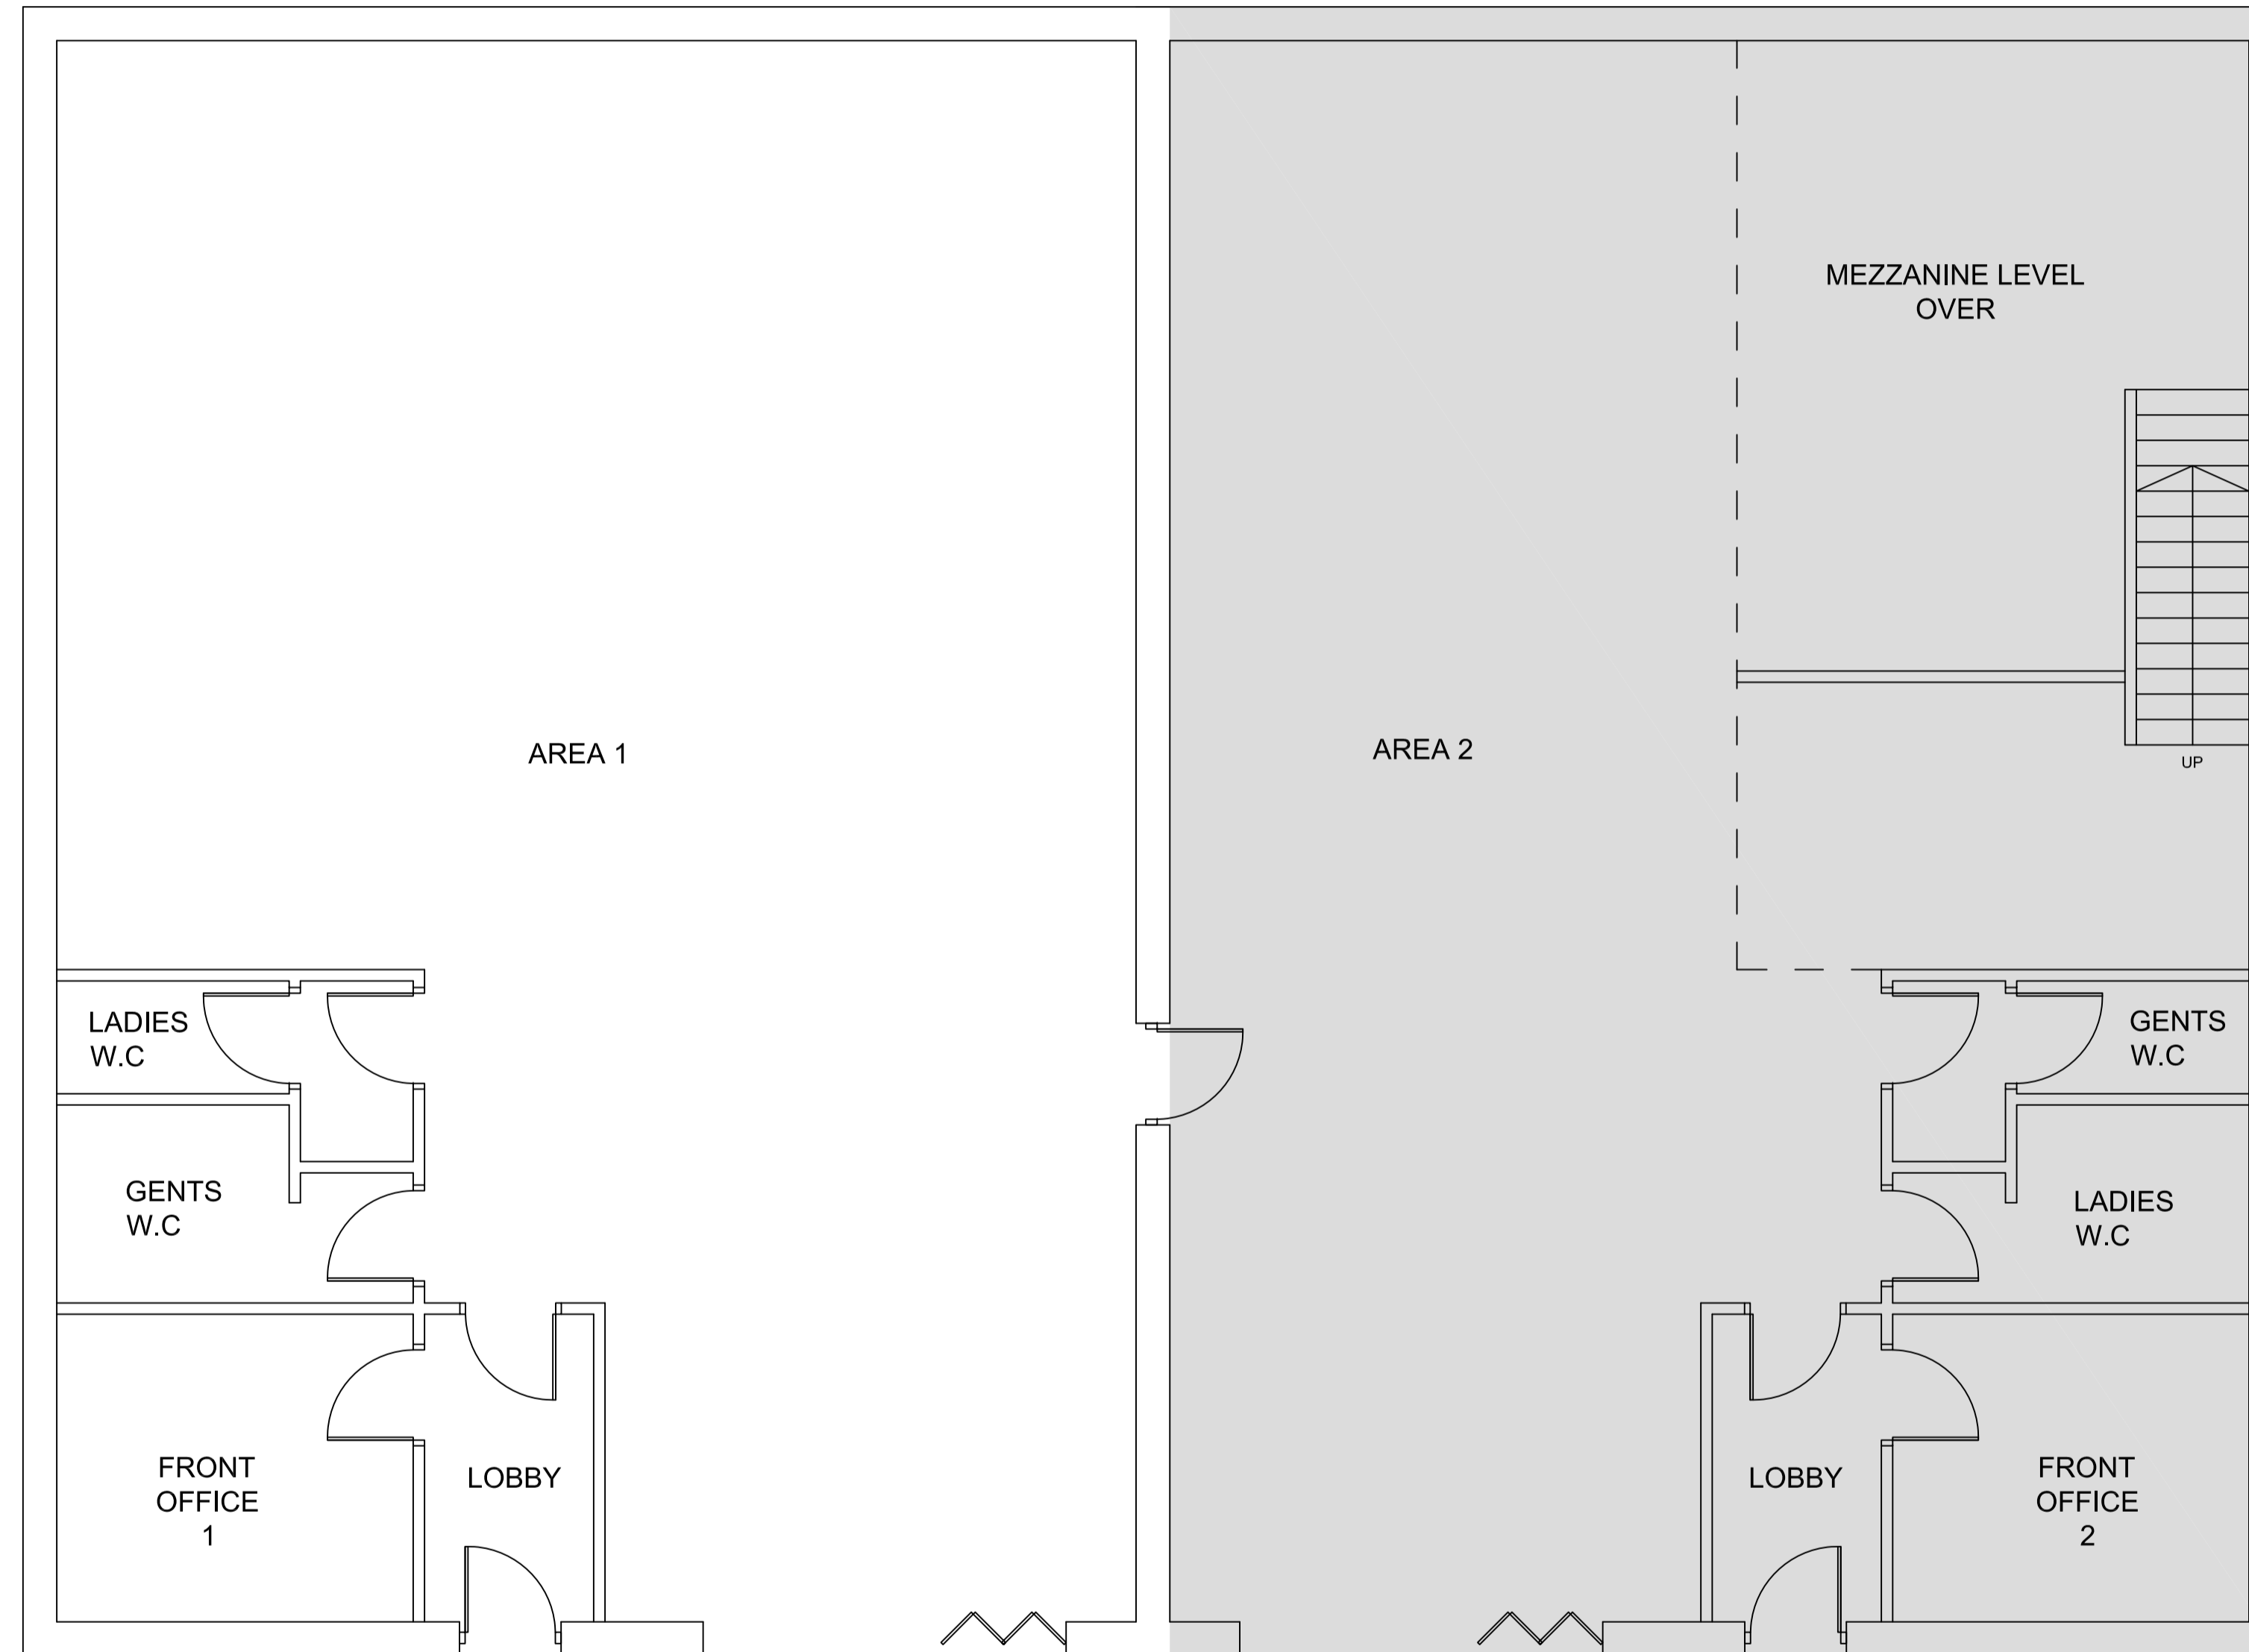

## FLOOR PLAN



Tel: (01432) 26  
Fax: (01432) 261892

Title:  
UNIT 4  
GREAT WESTERN COURT  
HEREFORD

Drawing:  
EXISTING FLOOR PLAN

Property No:  
**DDP9**

Drawing No:

|                |                  |
|----------------|------------------|
| Scale<br>NTS   | Date<br>MAY 2017 |
| Checked<br>GAD | Revision         |