

**(Broomy Hill Area, Hereford) (Parking Restrictions) Order 2015**

Notice is hereby given that Herefordshire Council has made the above-named Order, the effect of which introduces the following: **Prohibition of Waiting at any Time: Broomy Hill:** (a) On the north side from its junction with the Breinton Rd for a distance of 290 metres in a westerly direction. (b) On the south side from its junction with the Barton Rd for a distance of 50 metres in a westerly direction. (c) On the south side from a point 130 metres in a westerly direction from its junction with the Barton Rd for a distance of 160 metres in a westerly direction. (d) On the north side from its junction with the Prince Edward Rd for a distance of 10 metres in a westerly direction and 10 metres in an easterly direction. **Prince Edward Road:** (a) On both sides from its junction with the Broomy Hill for a distance of 10 metres in a northerly direction. (b) On both sides from its junction with the Tower Road for a distance of 10 metres in a southerly direction. **Breinton Road:** (a) On the north side from its junction with the Broomy Hill for a distance of 82 metres in a westerly direction. (b) On the north side from its junction with the Ryelands St for a distance of 15 metres in an easterly direction. (c) On the north side from its junction with the Westfaling St for a distance of 20 metres in a westerly direction. (d) On the south side from its junction with the Tower Rd for a distance of 15 metres in a westerly direction and 32 metres in an easterly direction. **Tower Road:** (a) On the south side from its junction with the Prince Edward Rd for a distance of 10 metres in a westerly direction and 10 metres in an easterly direction. (b) On both sides from its junction with the Breinton Rd for a distance of 10 metres in a southerly direction. (c) On the east side from a point 20 metres from its junction with the Breinton Rd for a distance of 24 metres in a southerly then westerly direction. **Westfaling Street:** (a) On the north side from its junction with the Ryelands St for a distance of 40 metres in a westerly direction. (b) On the south side from its junction with the Breinton Rd for a distance of 15 metres in a westerly direction. **Ryelands Street:** (a) On the west side from its junction with the Westfaling St for a distance of 14 metres in a northerly direction. (b) On the east side from its junction with the Breinton Rd for a distance of 12 metres in a northerly direction. **Prohibition of Waiting on Monday to Friday between the hours of 8am to 4pm: Broomy Hill:** On the south side from a point 50 metres in a westerly direction from its junction with the Barton Rd for a distance of 80 metres in a westerly direction.

**The Order comes into operation on the 14<sup>th</sup> January 2016.**

A copy of the Order, with plan and Statement of Reasons, may be viewed at the Council's offices at Plough Lane, Hereford (01432 383611), the Hereford Centre, Franklin House (01432 260500) or on the Council's website at [www.herefordshire.gov.uk](http://www.herefordshire.gov.uk). Any queries in relation to this Order may be directed to Balfour Beatty Living Places, Network Regulation, Unit 3, Thorn Business Park, Rotherwas Industrial Estate, Hereford HR2 6JT or by email to [HerefordshireTROcomments@bblivingplaces.com](mailto:HerefordshireTROcomments@bblivingplaces.com).

If any person wishes to question the validity of the Order or of any of its provisions on the grounds that it or they are not within the powers conferred by the Act, or that any requirement of the Act or of any instrument made under the Act has not been complied with that person may do so by application to the High Court within six weeks from the date the order was made.

**HEREFORDSHIRE COUNCIL**

**(BROOMY HILL AREA, HEREFORD) (INTRODUCTION OF PARKING RESTRICTIONS)  
ORDER 2015**

**STATEMENT OF REASONS**

The implementation of the proposed parking restrictions will preserve and improve the amenities of the area through which the road runs.

The Council reserves the right to produce an amended or further statement, in the context of any public inquiry or judicial proceedings to these proposals.

Richard Ball  
Assistant Director Place Based Commissioning  
Herefordshire Council

Balfour Beatty Living Places  
Traffic Engineering  
Unit 3, Thorn Business Park  
Rotherwas Industrial Estate  
Hereford  
HR2 6JT

# ROAD TRAFFIC REGULATION ACT 1984

## THE COUNTY OF HEREFORDSHIRE DISTRICT COUNCIL

### (BROOMY HILL AREA, HEREFORD) (PARKING RESTRICTIONS) ORDER 2015

The County of Herefordshire District Council ("the Council") in exercise of its powers under sections 1 and 2 Road Traffic Regulation Act 1984 (referred to as "the Act"), and of all other enabling powers, and after consultation with the Chief Officer of Police in accordance with Part III of Schedule 9 of the Act, hereby makes the following Order:-

1. This Order shall come into operation on the 14<sup>th</sup> January 2016 and may be cited as The County of Herefordshire District Council (Broomy Hill Area, Hereford) (Parking Restrictions) Order 2015

2. Without prejudice to the validity of anything done or to any liability incurred in respect of any act or omission before the coming into operation of this Order the Orders or Order (or part thereof where stated) as listed in Schedule 1 hereto are revoked or varied, as detailed in the said Schedule from the date this Order comes into operation.

3. (1) In this Order:-

"Civil Enforcement Officer" means a person appointed in accordance with the provisions of Section 76 of the Traffic Management Act 2004.

"Disabled Permit Holder" means a person who has been issued with a valid Disabled Person's Badge;

"Disabled Person's Badge" has the same meaning as in The Disabled Persons (Badges for Motor Vehicles) Regulations 2000;

"Disabled Person's Vehicle" means a vehicle displaying a valid Disabled Person Badge and Parking Disc; "Parking Disc" has the same meaning as in the Disabled Persons (Exemptions for Disabled Persons) (England) Regs 2000.

(2) For the purpose of this Order a vehicle shall be regarded as displaying:-

(a) a Disabled Person's Badge in the relevant position, when:-

(i) in the case of a vehicle fitted with a dashboard or fascia panel, the badge is exhibited thereon so that the front of the badge is legible from outside the vehicle; and

(ii) in the case of a vehicle not fitted with a dashboard or fascia panel, the badge is exhibited in a conspicuous position on the vehicle so that the front of the badge is legible from outside the vehicle.

(b) a Parking Disc in the relevant position, when:-

(i) in the case of a vehicle fitted with a dashboard or fascia panel, the disc is exhibited thereon so that the quarter-hour period during which the period of waiting began is legible from outside the vehicle; and

- (ii) in the case of a vehicle not so fitted, the disc is exhibited in a conspicuous position on the vehicle so that the quarter-hour period during which the period of waiting began is legible from outside the vehicle.

4. Save as provided in Articles 5 and 6 of this Order no person shall, except upon the direction or with the permission of a Police Officer or of a Civil Enforcement Officer in uniform, cause or permit any vehicle to wait during the times and for the purposes on the lengths of road as mentioned in Schedule 2 hereto as shown for identification purposes only on the attached plan.
5. Where referred to in this Order nothing shall render it unlawful to cause or permit any vehicle to wait on the sides of those lengths of road referred to in the said Schedule and Articles of this Order so long as may be necessary where:-
  - (a) a person to board or alight from the vehicle;
  - (b) goods to be loaded onto and/or unloaded from the vehicle;
  - (c) the vehicle, if it cannot conveniently be used for such purpose in any other road, to be used in connection with any building operation or demolition, the removal of any obstruction to traffic, the maintenance, improvement or reconstruction of the side of those lengths of road referred to, or the laying, erection, alteration or repair in or near the said sides of those lengths of road of any sewer or of any main, pipe or apparatus for the supply of gas, water or electricity, or of any telecommunications apparatus as defined in the Telecommunications Act 1984;
  - (d) the vehicle, if it cannot conveniently be used for such purpose in any other road, to be used in pursuance of statutory powers or duties;
  - (e) the vehicle to be used for the purpose of delivering or collecting postal packets.
  - (f) the vehicle to be used for the purpose of removing furniture and effects from one office or dwellinghouse to another, or to such premises from a depository or from such premises to a depository, provided notice is given twenty-four hours in advance to the police, their consent is obtained and such reasonable conditions as they may impose are complied with;
  - (g) the vehicle to be used for fire brigade, police or ambulance purposes.
6. Nothing in Article 4 of this Order shall render it unlawful to cause or permit a Disabled Person's Vehicle which displays in the relevant position a Disabled Person's Badge, and a Parking Disc (on which the driver, or other person in charge of the vehicle, has marked the time at which the period of waiting began) to wait in the said sides of those lengths of road referred to in Schedule 2 for a period not exceeding three hours (not being a period separated by an interval of less than one hour from a previous period of waiting by the same vehicle on the same sides of length of road on the same day).
7. The restrictions, prohibitions and requirements imposed by this Order are in addition to and not in derogation of any restriction, prohibition or requirement

imposed by any other enactment and any exception or exemption to the provisions of this Order is without prejudice to the provisions of any other enactment.

8. Any provisions of previous traffic regulation orders that are contrary to the provisions hereto as stated in Schedule 2 hereto as regards the lengths of road subject to this Order will be revoked on the coming into operation of this Order.
9. References to any statutory provision herein shall include reference to any statutory modification or re-enactment thereof.

Dated this . 2015

**THE COMMON SEAL** of  
**THE COUNTY OF HEREFORDSHIRE**  
**DISTRICT COUNCIL** was hereunto  
affixed **BY ORDER**

..... Authorised Officer

### **Schedule 1**

#### **Order to be revoked**

**The County of Herefordshire District Council (Broomy Hill, Hereford) (Prohibition of Waiting) Order 2002**

Revoke in its entirety

### **Schedule 2**

#### **Prohibition of Waiting at any Time**

U73023 Broomy Hill

- (a) On the north side from its junction with the C1189 Breinton Road for a distance of 290 metres in a westerly direction.
- (b) On the south side from its junction with the C1189 Barton Road for a distance of 50 metres in a westerly direction.
- (c) On the south side from a point 130 metres in a westerly direction from its junction with the C1189 Barton Road for a distance of 160 metres in a westerly direction.
- (d) On the north side from its junction with the U81250 Prince Edward Road for a distance of 10 metres in a westerly direction and 10 metres in an easterly direction.

U81250 Prince Edward Road

- (a) On both sides from its junction with the U73023 Broomy Hill for a distance of 10 metres in a northerly direction.

- (b) On both sides from its junction with the U81249 Tower Road for a distance of 10 metres in a southerly direction.

#### C1189 Breinton Road

- (a) On the north side from its junction with the U73023 Broomy Hill for a distance of 82 metres in a westerly direction.
- (b) On the north side from its junction with the U81245 Ryelands Street for a distance of 15 metres in an easterly direction.
- (c) On the north side from its junction with the U81216 Westfaling Street for a distance of 20 metres in a westerly direction.
- (d) On the south side from its junction with the U81249 Tower Road for a distance of 15 metres in a westerly direction and 32 metres in an easterly direction.

#### U81249 Tower Road

- (a) On the south side from its junction with the U81250 Prince Edward Road for a distance of 10 metres in a westerly direction and 10 metres in an easterly direction.
- (b) On both sides from its junction with the C1189 Breinton Road for a distance of 10 metres in a southerly direction.
- (c) On the east side from a point 20 metres from its junction with the C1189 Breinton Road for a distance of 24 metres in a southerly then westerly direction.

#### U81216 Westfaling Street

- (a) On the north side from its junction with the U81245 Ryelands Street for a distance of 40 metres in a westerly direction.
- (b) On the south side from its junction with the C1189 Breinton Road for a distance of 15 metres in a westerly direction.


#### U81245 Ryelands Street

- (a) On the west side from its junction with the U81216 Westfaling Street for a distance of 14 metres in a northerly direction.
- (b) On the east side from its junction with the C1189 Breinton Road for a distance of 12 metres in a northerly direction.

### **Prohibition of Waiting on Monday to Friday between the hours of 8am to 4pm**

#### U73023 Broomy Hill

On the south side from a point 50 metres in a westerly direction from its junction with the C1189 Barton Road for a distance of 80 metres in a westerly direction.

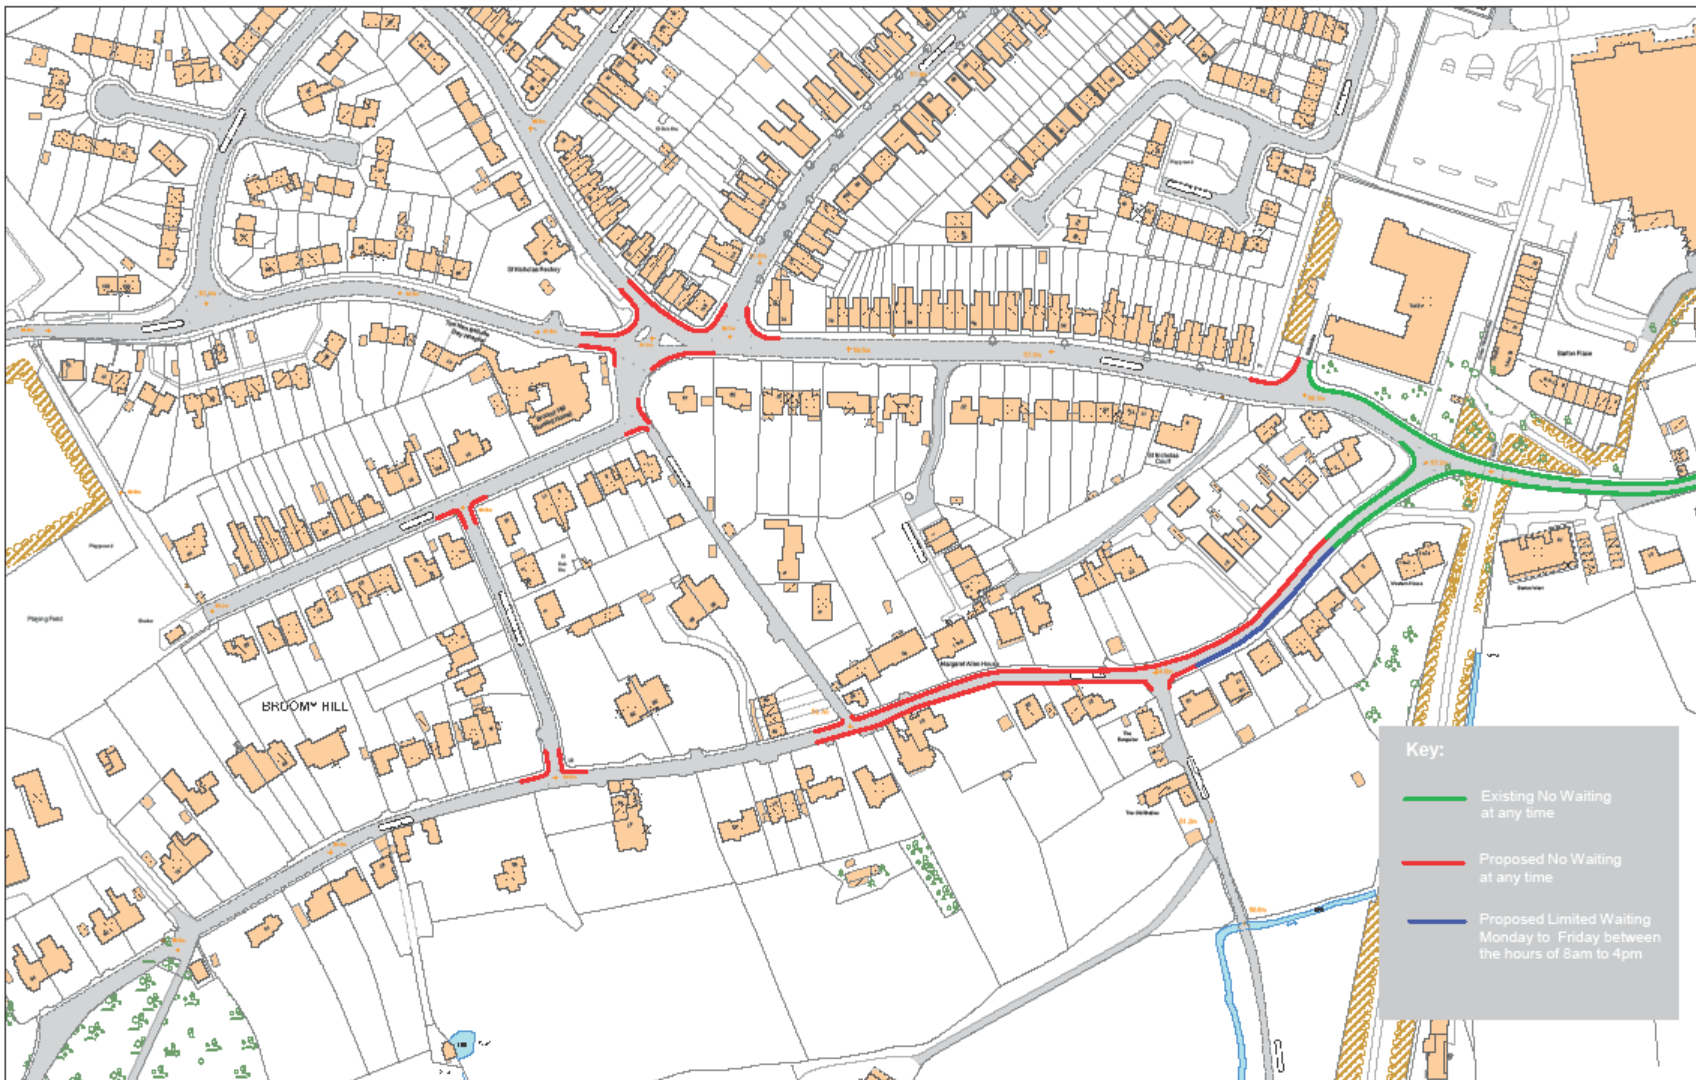

**Broomy Hill, Hereford: Phase One - Proposed Parking Restrictions**

Dwg No: HD/T/HER/1672/2  
 Date: February 2015  
 Scale: Not to scale



Balfour Beatty Living Places  
 Unit 3 Thom Business Park  
 Rotherwas Industrial Estate  
 Hereford HR2 6JT