

# ROAD TRAFFIC REGULATION ACT 1984

## HEREFORDSHIRE COUNCIL

### (A438 – KINGS ACRE ROAD AND U81253 – HUNTSMANS DRIVE) (PROHIBITION OF WAITING) ORDER 2014

The County of Herefordshire District Council (“known as Herefordshire Council”) in exercise of its powers under sections 1 and 2 of the Road Traffic Regulation Act 1984 (referred to as “the Act”), and of all other enabling powers, and after consultation with the Chief Officer of Police in accordance with Part III of Schedule 9 of the Act, hereby make the following Order:-

#### Citation

1. This Order shall come into operation on the 24<sup>th</sup> October 2014 and may be cited as the Herefordshire Council (U81253 – Huntsmans Drive) (Prohibition of Waiting) Order 2014.

2. (1) In this Order, except where the context otherwise requires, the following expressions have the meanings hereby assigned to them:-

“Disabled Permit Holders” means a person who has been issued with a valid Disabled Person Badge;

“Disabled Person’s Badge” has the same meaning as in The Disabled Persons (Badges for Motor Vehicles) Regulations 2000;

“Disabled Person’s Vehicle” means a vehicle displaying a Disabled Persons Badge and Parking Disc.

“Driver”, in relation to a vehicle waiting in a Parking Place, means the person driving the vehicle at the time it was left in the Parking Place.

“Parking Disc” has the same meaning as in the Disabled Persons (Exemptions for Disabled Persons) (England) Regulations 2000.

“Civil Enforcement Officer” means a person appointed in accordance with the provisions of Section 76 Traffic Management Act 2004

(2) For the purpose of this Order a vehicle shall be regarded as displaying

(a) a Disabled Person’s Badge in the relevant position, when:-

(i) in the case of a vehicle fitted with a dashboard or fascia panel, the badge is exhibited thereon so that the front of the badge is legible from outside the vehicle; and

(ii) in the case of a vehicle not fitted with a dashboard or fascia panel, the badge is exhibited in a conspicuous position on the vehicle so that the front of the badge is legible from outside the vehicle.

(b) a Parking Disc in the relevant position, when:-

(i) in the case of a vehicle fitted with a dashboard or fascia panel, the disc is exhibited thereon so that the quarter-hour period during which the period of waiting began is legible from outside the vehicle; and

- (ii) in the case of a vehicle not so fitted, the disc is exhibited in a conspicuous position on the vehicle so that the front of the badge is legible from outside the vehicle.

3. Save as provided in Article 5 of this Order no person shall, except upon the direction or with the permission of a police officer or Civil Enforcement Officer in uniform cause or permit any vehicle to wait, load or unload at any time on those lengths of road specified in Schedule 1 to this Order and which for the purposes of identification only are shown on the attached plan.

### **Exemptions**

4. Where referred to in this Order nothing shall render it unlawful to cause or permit any vehicle to wait on the sides of those lengths of road referred to in the Schedule and relevant Articles hereto so long as may be necessary where:-

- a) the vehicle is waiting only for so long as is necessary to enable a person to board or alight from a vehicle;
- b) the vehicle is used for fire brigade, police or ambulance purposes or a vehicle (other than a Passenger Vehicle) in the service of a local authority is being used in pursuance of statutory powers or duties;
- c) the vehicle is in the service of or employed by the Post Office Company, or similar service vehicle, and is waiting while postal packets are being unloaded from the vehicle, or having been unloaded there from, are being delivered or while postal packets are being collected or is in use in connection with the servicing of telephone kiosks in the said lengths of roads;
- d) the vehicle, not being a Passenger Vehicle, is waiting only for so long as may be reasonably necessary to enable it to be used for the purpose of any building operation, demolition or excavation or the maintenance, improvement or reconstruction of any said lengths of road or the laying erection, alteration, removal or repair of any sewer or of any main, pipe or apparatus for the supply of gas, water or electricity or any telegraphic line or traffic sign in any said lengths of road;
- e) the vehicle not being a Passenger Vehicle is in actual use in connection with the removal of furniture from one office or dwelling house to another or the removal of furniture from such premises to a depository or to such premises from a depository;

### **Miscellaneous**

4. References to any statutory provision herein shall include reference to any statutory modification substitution or re-enactment thereof.

Dated this            day of                            2014

**THE COMMON SEAL** of  
the **COUNTY OF HEREFORDSHIRE**  
**DISTRICT COUNCIL** was hereunto  
affixed **BY ORDER**

Authorised Officer

## SCHEDULE 1

### PROHIBITION OF WAITING

#### U81253 – Huntsmans Drive

##### Both sides.

From its junction with A438 Kings Arce Road for a distance of 10 metres in a south easterly direction

#### A438 Kings Acre Road

From the centreline of Huntsmans Drive for a distance of 12 metres in a westerly direction.

From the centreline of Huntsmans Drive for a distance of 17metres in an easterly direction.

## NOTICE OF MAKING

Notice is hereby given that the County of Herefordshire District Council ("Herefordshire Council") has made the **(A438 – KINGS ACRE ROAD AND U81253 – HUNTSMANS DRIVE) (PROHIBITION OF WAITING) ORDER 2014** the effect of which will be: **U81253** - Both sides. From its junction with A438 Kings Arce Road for a distance of 10 metres in a south easterly direction. **A438** - From the centreline of Huntsmans Drive for a distance of 12 metres in a westerly direction. From the centreline of Huntsmans Drive for a distance of 17metres in an easterly direction.



**This Orders will come into operation on 24<sup>th</sup> October 2014**

A copy of the Order, with plans, Statement of Reasons and any orders to be revoked are available for inspection during normal office hours at the Council's offices at Plough Lane Offices, Plough Lane, Hereford, HR4 0LE (Tel: 01432 260500) and at Hereford Customer Services, Franklin House, 4 Commercial Road, Hereford, HR1 2BB (Tel: 01432 260500). They can also be viewed on the Council's website at [www.herefordshire.gov.uk](http://www.herefordshire.gov.uk) in the Traffic Regulation Order Section. Any queries in relation to the proposals may be directed to the Traffic Management Team (Tel: 01432 349515) or by email to [HerefordshireTROcomments@bblivingplaces.com](mailto:HerefordshireTROcomments@bblivingplaces.com)

If any person wishes to question the validity of these Orders or any of their provisions on the grounds that they are not within the powers conferred by the Road Traffic Regulation Act 1984, or that any requirement of the said Act or any instrument made under that Act has not been complied with that person may do so by application to the High Court within six weeks from the date the Orders were made.

File ref - s:\traffic engineering\jill tookey-williams\tr\waiting restrictions\huntsmans drive, hfd\huntsmans drive.dwg

© Crown copyright and database rights [2014] Ordnance Survey 1000024168

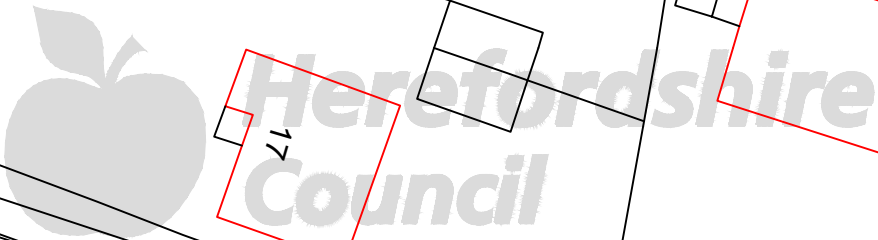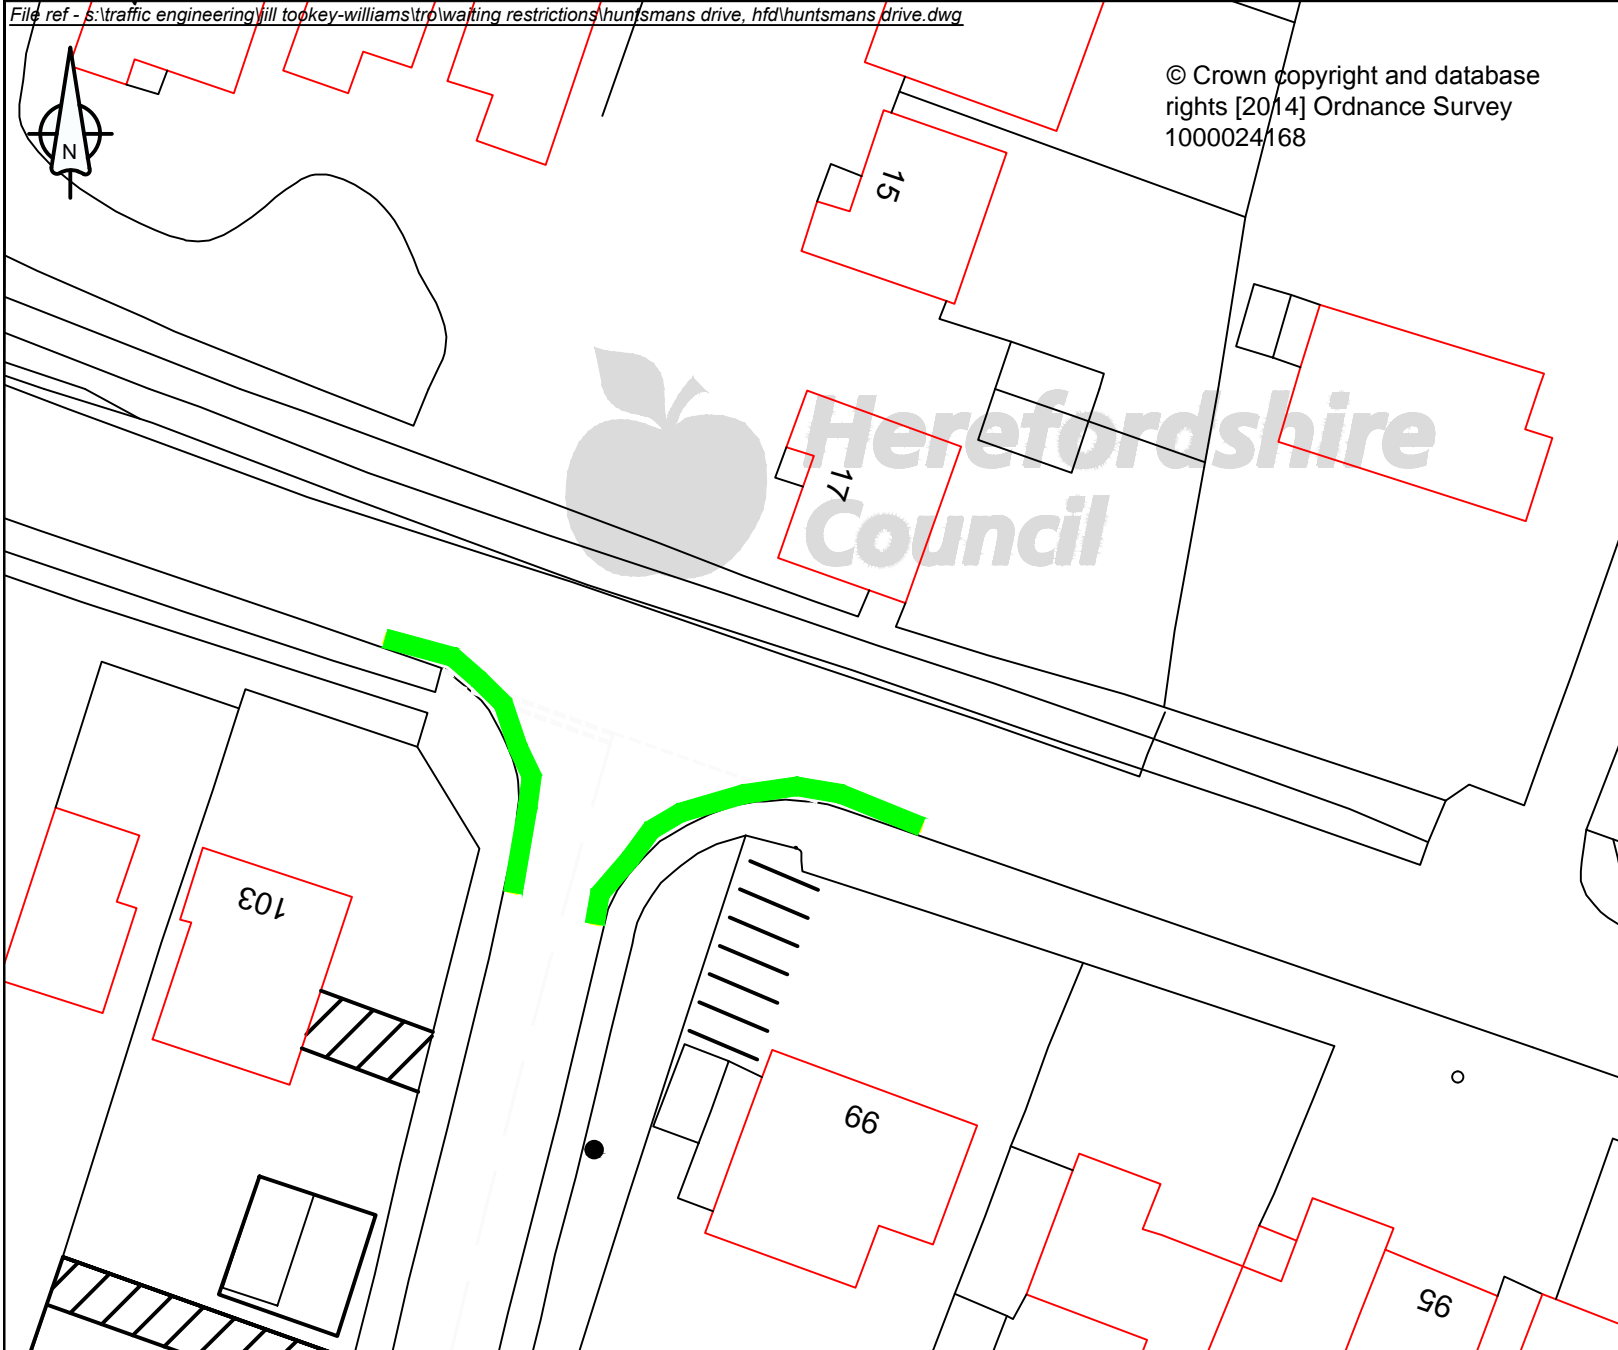

Key

Proposed No Waiting At Anytime

Rev	Revision details	Chkd	Appd	Date
P1	Text			

Drawn: J.T-W	Preliminary	<input checked="" type="checkbox"/>
Design: J.T-W	For comment	<input type="checkbox"/>
Chkd: A.L-J	For tender	<input type="checkbox"/>
Appd: A.L-J	For construction	<input type="checkbox"/>
Date: March 2014	As constructed	<input type="checkbox"/>
	Other	<input type="checkbox"/>

**Balfour Beatty**  
Living Places

Client  
G J HUGHES  
ECONOMY, COMMUNITIES AND  
CORPORATE DIRECTORATE



Herefordshire Council

Brockington, 35 Halod Road, Hereford, HR1 1SH Tel: (01432) 260780 Fax: (01432) 261983

Project Name  
**Huntsman's Drive,  
Hereford - Proposed  
waiting restriction**

Drawing Title  
Traffic management  
**Site Extents**

Original Drawing Size : A4		
Scale : NTS      Dimensions : -		
<table border="1"> <tr> <td>Drawing No <b>HD/T/U81253/1669/A4</b></td> <td>Rev <b>P0</b></td> </tr> </table>	Drawing No <b>HD/T/U81253/1669/A4</b>	Rev <b>P0</b>
Drawing No <b>HD/T/U81253/1669/A4</b>	Rev <b>P0</b>	