

NOTICE OF MAKING


Notice is hereby given that the County of Herefordshire District Council ("Herefordshire Council") has made the following Orders to take effect on the 6th March 2015:

(U71224, LLANGROVE) (PROHIBITION OF WAITING) ORDER 2015 the effect of which will be: U71224 – Northern Kerb line From a point 8 metres east of the centre line of the U71225 for a distance of 14 metres in an easterly direction. From a point 5.5 metres west of the centre line of the U71225 for a distance of 50 metres in a westerly direction. Southern Kerb line. From a point 15 metres east of the centreline of U71225 for a distance of 70 metres in a westerly direction.

(VARIOUS ROADS, BROMYARD)(WAITING RESTRICTIONS) ORDER 2015 No waiting at any time - B4214 Panniers Lane - On the east side, from a point 63.5 metres north east of junction with C1110 Pencombe Lane for a distance of 34 metres in a north easterly direction. U65443 Butterfield (Buttsfield) On both sides, from the junction with B4203 New Road for a distance of 8 metres in a south east direction. B4203 New Road - South east side, from the junction with U65443 Butterfield (Buttsfield) for a distance of 10 metres in a north easterly direction. From the junction with U65443 Butterfield (Buttsfield) for a distance of 10 metres in a south westerly direction. From the junction with U65411 Little Hereford Street for a distance of 10 metres in a south westerly direction. From the junction U65411 Little Hereford Street for a distance of 5 metres in a north easterly direction. North west side, from a point 47.7 metres south west of the junction with the B4203 High Street for a distance of 22.3 metres in a south westerly direction. U65411 Little Hereford Street - On both sides, from the junction with B4203 New Road for a distance of 3.5 metres in a south easterly direction. U65405 Tower Hill. On both sides, from the junction with A44 Bromyard By-Pass for a distance of 10 metres in a southern direction. B4203 Sherford Street On the east side, from the junction with the A44 Bromyard By-Pass for distance of 71 metres in a north westerly direction. On the west side, from the junction with the A44 Bromyard By-Pass for a distance of 37.5 metres in a north westerly direction. No waiting and no loading at any time B4203 Church Street. On the east side, from a point 13.7 metres north of the centre of the junction with B4203 Rowberry Street for a distance of 36 metres in a northerly direction. B4203 - New Road - North western kerb line, from a point 107 metres south west of its junction with High Street for a distance of 36 metres in a south-westerly direction

A copy of the Order, with plans, Statement of Reasons and any orders to be revoked are available for inspection during normal office hours at the Council's offices at Plough Lane Offices, Plough Lane, Hereford, HR4 0LE (Tel: 01432 260500) and at Hereford Customer Services, Franklin House, 4 Commercial Road, Hereford, HR1 2BB (Tel: 01432 260500). They can also be viewed on the Council's website at www.herefordshire.gov.uk in the Traffic Regulation Order Section. Any queries in relation to the proposals may be directed to the Traffic Management Team (Tel: 01432 349515) or by email to HerefordshireTROcomments@bblivingplaces.com

If any person wishes to question the validity of these Orders or any of their provisions on the grounds that they are not within the powers conferred by the Road Traffic Regulation Act 1984, or that any requirement of the said Act or any instrument made under that Act has not been complied with that person may do so by application to the High Court within six weeks from the date the Orders were made.

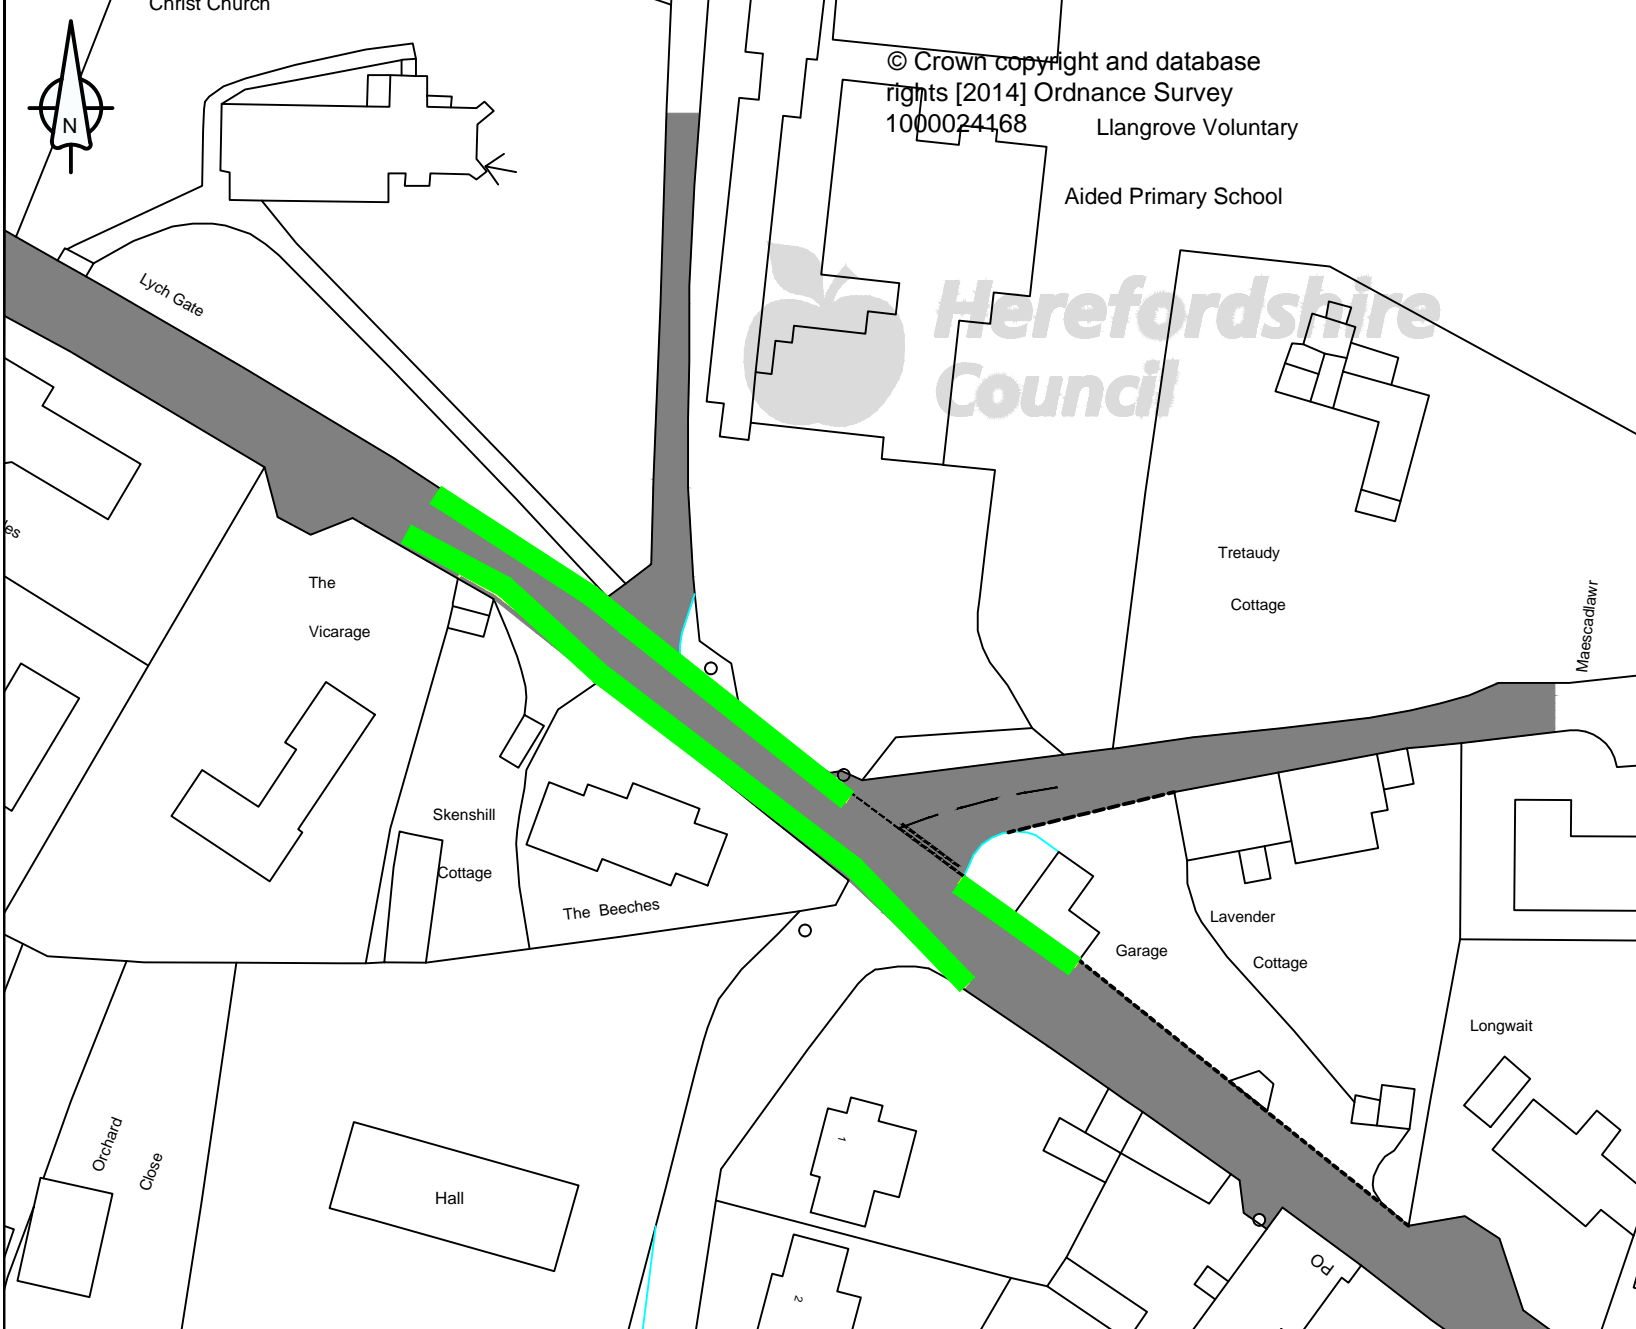

© Crown copyright and database rights [2014] Ordnance Survey 1000024168
Llangrove Voluntary Aided Primary School

KEY

- 1. Proposed No Waiting At Any Time



P1	Text	Chkd	Appd	Date
Rev	Revision details			

Drawn: JTW	Preliminary	<input checked="" type="checkbox"/>
Design: J.T-W	For comment	<input type="checkbox"/>
Chkd: A.L-J	For tender	<input type="checkbox"/>
Appd: A.L-J	For construction	<input type="checkbox"/>
Date: March 2014	As constructed	<input type="checkbox"/>
	Other	<input type="checkbox"/>

Balfour Beatty
Living Places

Client
 COFFREES
 ECONOMIC COMMUNITIES AND
 CORPORATE SERVICES


Project Name
Llangrove - Proposed waiting restrictions

Drawing Title
Traffic Management Site Extents

Original Drawing Size : A4
 Scale : As Shown | Dimensions : -

Drawing No	Rev
HD\TU71224/1667/1/A4	P0

ROAD TRAFFIC REGULATION ACT 1984

HEREFORDSHIRE COUNCIL

(U71224, LLANGROVE) (PROHIBITION OF WAITING) ORDER 2015

The County of Herefordshire District Council (“known as Herefordshire Council”) in exercise of its powers under sections 1 and 2 of the Road Traffic Regulation Act 1984 (referred to as “the Act”), and of all other enabling powers, and after consultation with the Chief Officer of Police in accordance with Part III of Schedule 9 of the Act, hereby make the following Order:-

Citation

1. This Order shall come into operation on the 26th February 2015 and may be cited as the Herefordshire Council (U71224, Llangrove) (Prohibition of Waiting) Order 2014.

2. (1) In this Order, except where the context otherwise requires, the following expressions have the meanings hereby assigned to them:-

“Disabled Permit Holders” means a person who has been issued with a valid Disabled Person Badge;

“Disabled Person’s Badge” has the same meaning as in The Disabled Persons (Badges for Motor Vehicles) Regulations 2000;

“Disabled Person’s Vehicle” means a vehicle displaying a Disabled Persons Badge and Parking Disc.

“Driver”, in relation to a vehicle waiting in a Parking Place, means the person driving the vehicle at the time it was left in the Parking Place.

“Parking Disc” has the same meaning as in the Disabled Persons (Exemptions for Disabled Persons) (England) Regulations 2000.

“Civil Enforcement Officer” means a person appointed in accordance with the provisions of Section 76 Traffic Management Act 2004

(2) For the purpose of this Order a vehicle shall be regarded as displaying

(a) a Disabled Person’s Badge in the relevant position, when:-

(i) in the case of a vehicle fitted with a dashboard or fascia panel, the badge is exhibited thereon so that the front of the badge is legible from outside the vehicle; and

(ii) in the case of a vehicle not fitted with a dashboard or fascia panel, the badge is exhibited in a conspicuous position on the vehicle so that the front of the badge is legible from outside the vehicle.

(b) a Parking Disc in the relevant position, when:-

(i) in the case of a vehicle fitted with a dashboard or fascia panel, the disc is exhibited thereon so that the quarter-hour period during which the period of waiting began is legible from outside the vehicle; and

SCHEDULE 1

PROHIBITION OF WAITING

U71224, LLANGROVE

U71224 – Northern Kerb line From a point 8 metres east of the centre line of the U71225 for a distance of 14 metres in an easterly direction. From a point 5.5 metres west of the centre line of the U71225 for a distance of 50 metres in a westerly direction.

U71224 – Southern Kerb line. From a point 15 metres east of the centreline of U71225 for a distance of 70 metres in a westerly direction.