

NOTICE OF MAKING

HEREFORDSHIRE COUNCIL (C1166 MILL LANE, COLWALL) (30 MPH SPEED LIMIT) ORDER 2017

Notice is hereby given that the County of Herefordshire District Council, known as Herefordshire Council, in exercise of its enabling powers has made the above named Order under section 84 of the Road Traffic Regulation Act 1984, the effect of which is as follows:

1. No person shall drive a motor vehicle at a speed exceeding 30 miles per hour along the following length of road:

C1166, MILL LANE, COLWALL

From its junction with B4218 Walwyn Road in a north-westerly direction for a distance of 190 metres.

A copy of the Order, which comes into operation on 15th December 2017, together with a relevant plan, a copy of any orders to be revoked and Statement of Reasons for making the Order are available for inspection during normal office hours at the Council Offices, Plough Lane, Hereford HR4 0LE and at the Ledbury Customers Service Centre, The Masters House, St Katherine's, Ledbury, HR8 1EA. They can also be viewed on the Council's website at (www.herefordshire.gov.uk) in the Introduced Traffic Regulation Order section. Photocopies of the same may be provided on payment of photocopying charges at the Council.

General enquiries relating to the Order should be referred to the Traffic Management Team at ADL Traffic Engineering Ltd (Tel: 01454 332100).

If any person wishes to question the validity of the Order or of any of its provisions on the grounds that it or they are not within the powers conferred by the Act, or that any requirement of the Act or of any instrument made under the Act has not been complied with that person may, within six weeks from the date on which the Order is made, apply for the purpose to the High Court.

Richard Ball
Assistant Director Environment and Place

ROAD TRAFFIC REGULATION ACT 1984

**HEREFORDSHIRE COUNCIL (C1166, MILL LANE, COLWALL)
(30 MPH SPEED LIMIT) ORDER 2017**

The County of Herefordshire District Council, known as Herefordshire Council in exercise of its powers under section 84 of the Road Traffic Regulation Act of 1984 (referred to as "the Act") and of all other enabling powers and after consultation with the Chief Officer of Police in accordance with Paragraph 20 of Part III of Schedule 9 to the Act hereby makes the following Order:

1. The Order shall come into operation on *15th December 2017* and may be cited as "Herefordshire Council (C1166, Mill Lane, Colwall) (30 mph speed limit) Order 2017".
2. No person shall drive a motor vehicle at a speed exceeding 30 miles per hour along the following lengths of road:

C1166, Mill Lane, Colwall

From a its junction with the B4218 Walwyn Road in a north-westerly direction for a distance of 190 metres

and as shown for identification purposes only on the attached plan.

3. No speed limit imposed by this Order applies to vehicles falling within Regulation 3(4) of the Road Traffic Exemption (Special Forces) (Variation and Amendment) Regulations 2011 when used in accordance with Regulation 3(5) of those regulations.
4. Without prejudice to the validity of anything done or to any liability incurred in respect of any act or omission before the coming into operation of this Order, the following Order will be revoked in its entirety from the date mentioned in Article 1 hereto:

The County of Hereford and Worcester (C1166, Mill Lane, Colwall) (Restricted Roads) (No.6) Order 1992


5. References to any statutory provision herein shall include reference to any statutory modification substitution or re-enactment thereof.

Dated this *17th* Day of *November* 2017

THE COMMON SEAL of the
COUNTY OF HEREFORDSHIRE
DISTRICT COUNCIL
was hereunto affixed **BY ORDER**



Authorised Officer.....*Kate Cashin*.....

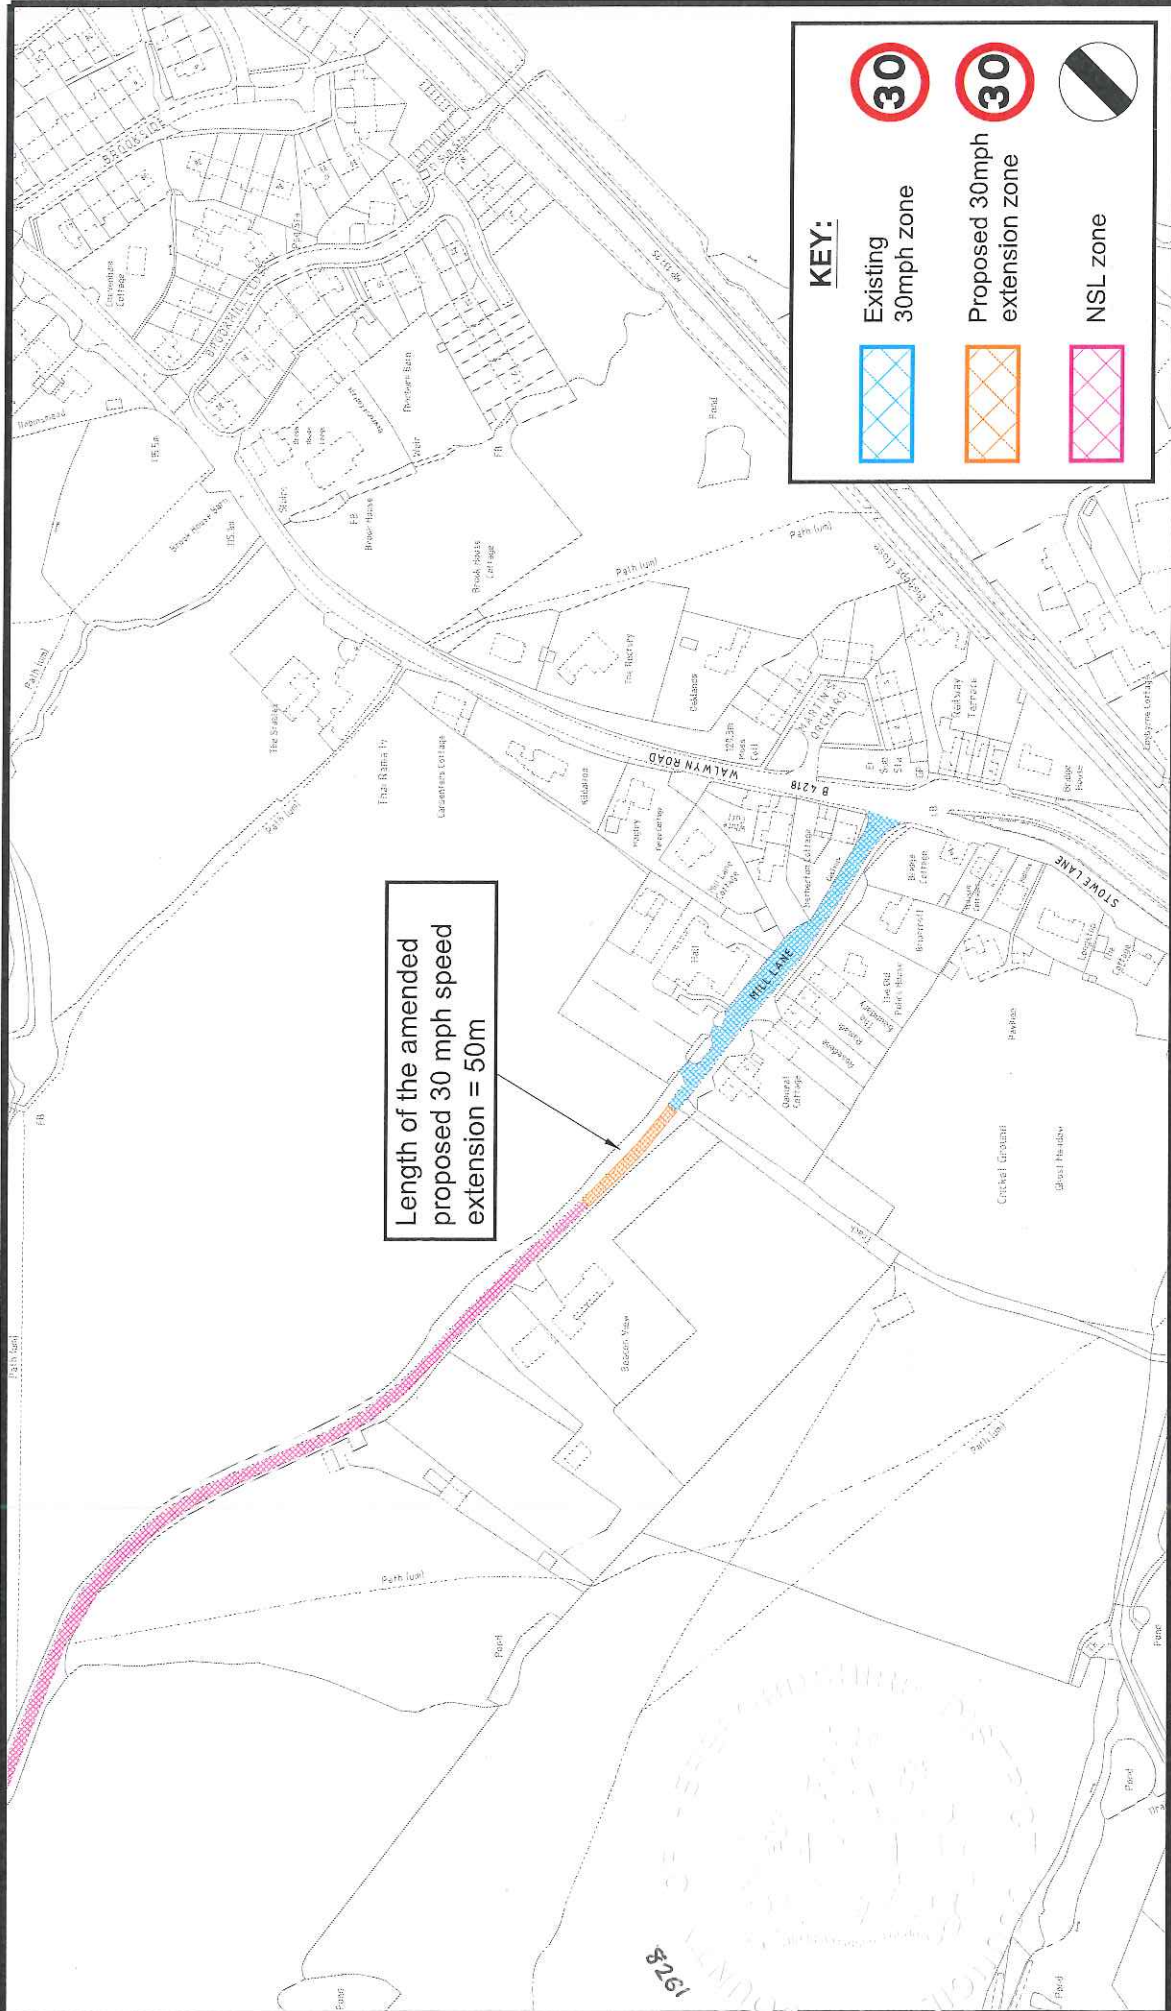

KEY:

	Existing 30mph zone		
	Proposed 30mph extension zone		
	NSL zone		

Length of the amended proposed 30 mph speed extension = 50m

Project	Coilwall Herefordshire	
Title	TRO DRAWING	
Date	16.06.2017	Drawn
Checked		Approved
Scale		Rev.
Dwg No.	3409-18	C

ADL Job No.	3409
-------------	------

REF.	DATE	DESCRIPTION
A	20/2/2017	DRAWING AMENDED.
B	20/2/2017	EXTENSION ZONE DECREASED.
C	16/6/2017	TITLE CHANGED TO "TRO DRAWING"

NOTES

1. PRELIMINARY DESIGN PROVIDED FOR ILLUSTRATIVE PURPOSES ONLY. ALL DETAILS ARE SUBJECT TO INCLUDING CHECKING STATUTORY SERVICE APPARATUS.
2. DO NOT SCALE FROM THIS DRAWING.
3. BACKGROUND PLAN IS BASED UPON A DIGITAL OSBASE.
4. ALL DETAILS TO BE CONFIRMED ON SITE AND ON A TOPOGRAPHICAL SURVEY.
5. ALL TRACKS ASSUME GRADIENTS AND CAMBERS DO NOT EXCEED 1:50 AND 1:40 RESPECTIVELY OTHERWISE VEHICLE MANOEUVRABILITY MAY BE AFFECTED.
6. MANUFACTURER'S RECOMMENDED DETAILS, EXTENT OF ADOPTED HIGHWAY AND RIGHTS OF WAY TO BE DETERMINED.
7. ASSUMES ALL LANDSCAPING CAN BE ALTERED AND NO THESE ARE SUBJECT TO TPO.

© Copyright ADL Traffic Engineering Ltd

ADL TRAFFIC ENGINEERING LTD
 The Oaklands Business Park
 York, YO30 3EJ
 Tel: 01454 332100
 Fax: 01454 327983
 E-Mail: CAD@ADLTRAFFIC.CO.UK

x Kate Copline


ROAD TRAFFIC REGULATION ACT 1984
THE COUNTY OF HEREFORD AND WORCESTER
(C1166, MILL LANE, COLWALL)
(RESTRICTED ROADS) (NO.6) ORDER 1992

Hereford and Worcester County Council in exercise of their powers under Sections 82(2) and 83(2) of the Road Traffic Regulation Act 1984 (which said Act is hereinafter referred to as 'the Act of 1984') and all other powers them enabling in that behalf and after consultation with the Chief Officer of Police in accordance with Part III of Schedule 9 to the Act of 1984 hereby direct as follows:-

- 1. That length of C1166 Mill Lane in the Parish of Colwall in the District of Malvern Hills in the County of Hereford and Worcester which extends from its junction with B4218 Walwyn Road for a distance of 136 metres in a north westerly direction shall become a restricted road for the purpose of Section 81 of the Road Traffic Regulation Act, 1984;
- 2. This Order may be cited as The County of Hereford and Worcester (C1166, Mill Lane, Colwall) (Restricted Roads) (No.6) Order 1992 and shall come into operation on the 27th day of July 1992.

Dated this 16th day of July 1992

The Common Seal of Hereford and Worcester County Council was hereunto affixed in the presence of:-))) L.S.

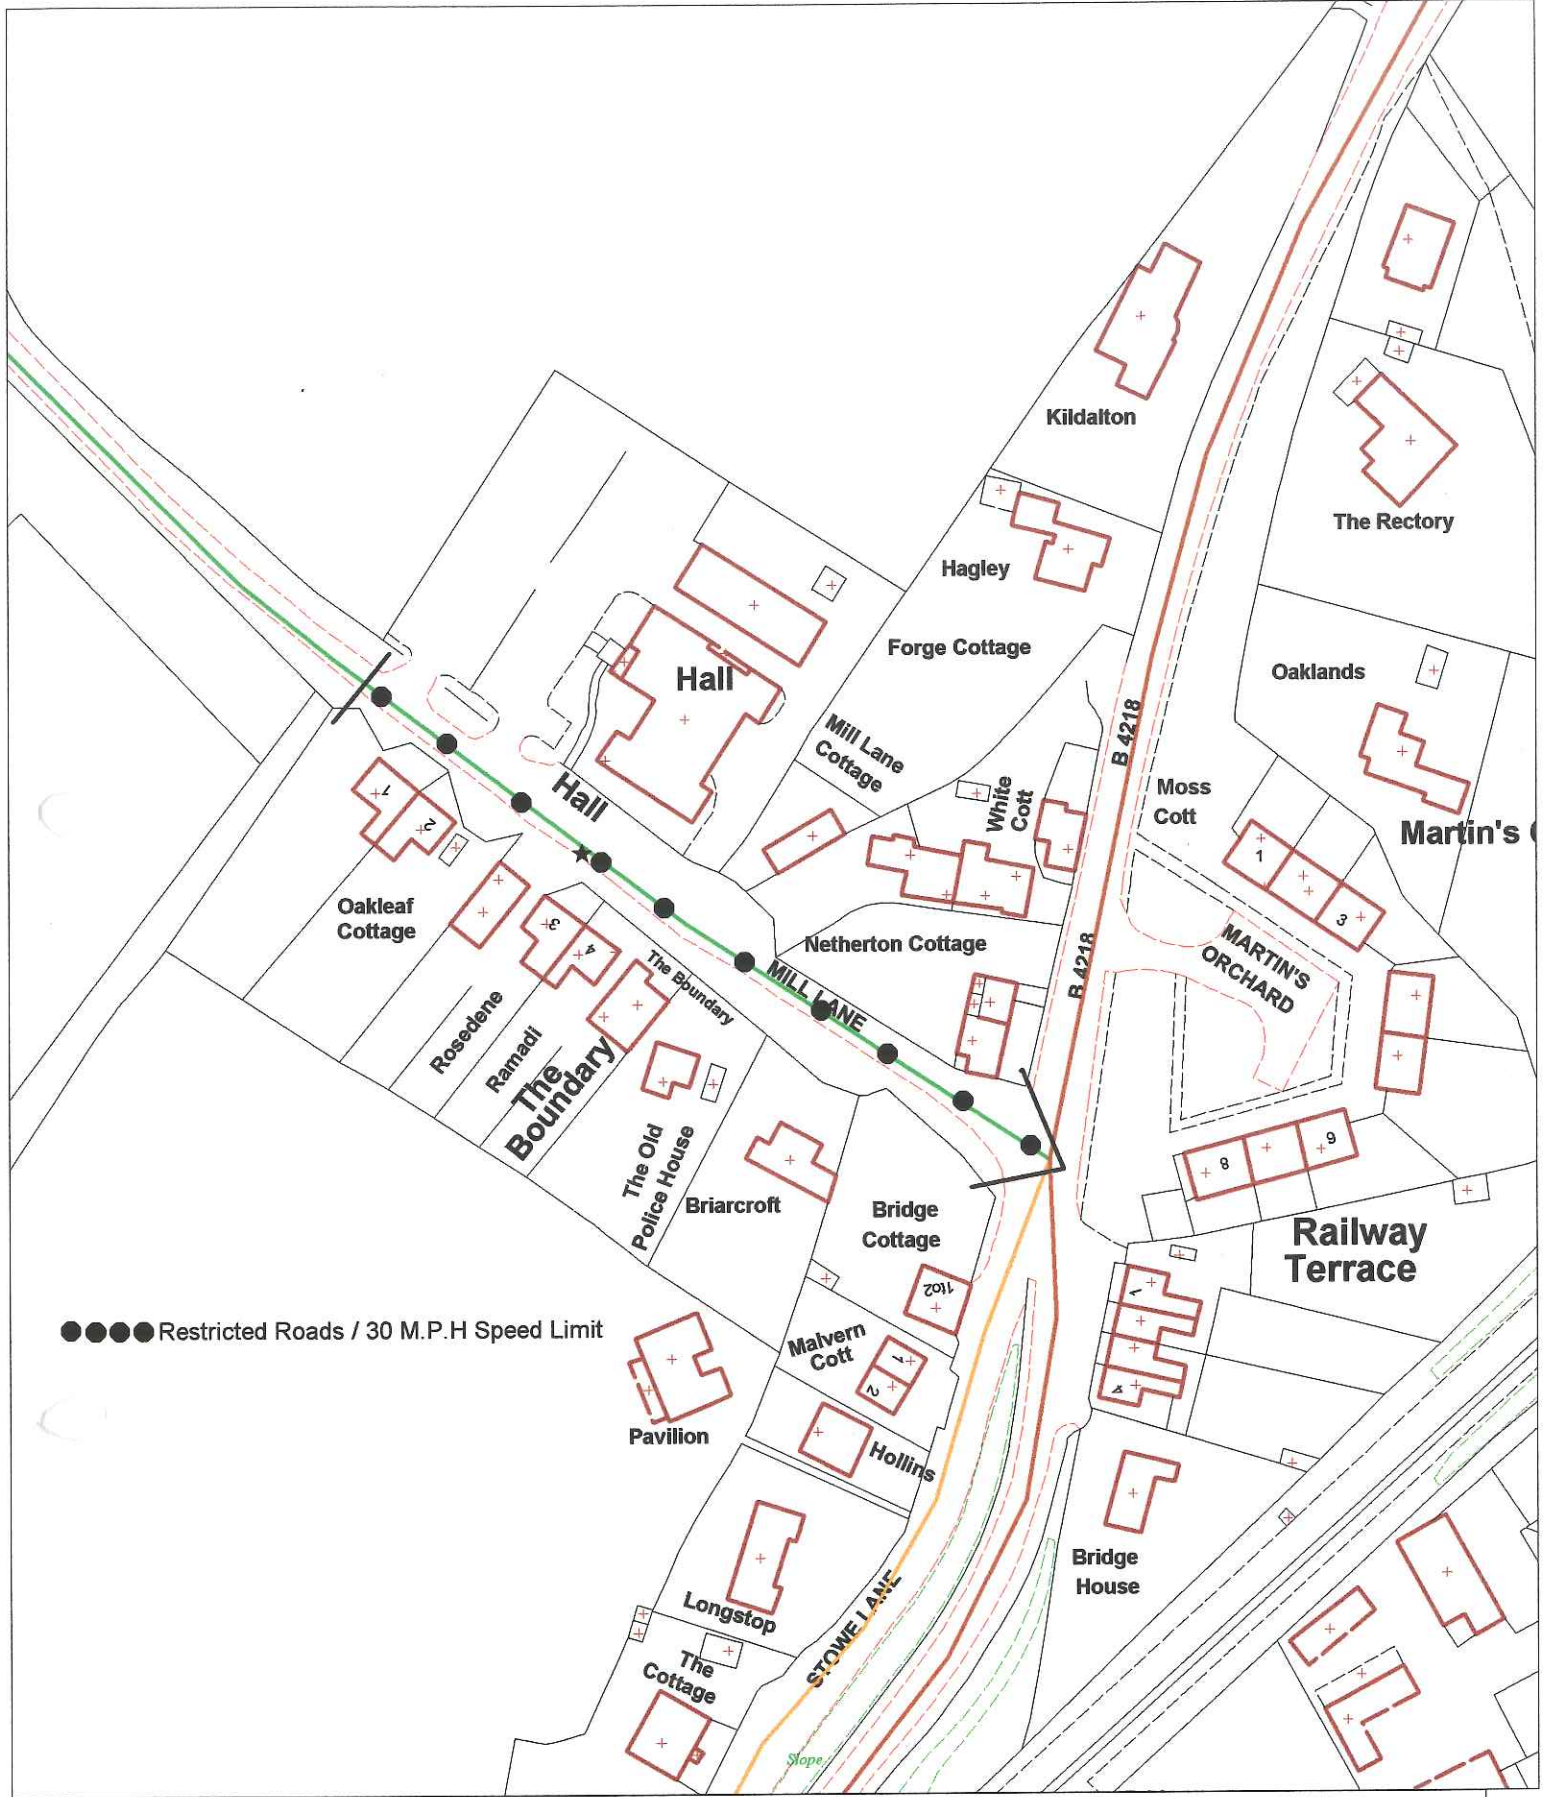

LOCATION PLAN - RESTRICTED ROAD
COLWALL
C1166 MILL LANE
27th JULY 1992

Herefordshire Council
 Graham Dunhill B.Sc., C.Eng., M.I.C.E., M.I.H.T.
 Director of Environment
 Hereford



SCALE 1:250

Reproduced from Ordnance Survey mapping with the permission of the Controller of Her Majesty's Stationery Office. Crown Copyright. Unauthorised reproduction infringes Crown copyright and may lead to prosecution or civil proceedings.LA09069L,2001

HEREFORDSHIRE COUNCIL

STATEMENT OF REASONS FOR MAKING

HEREFORDSHIRE COUNCIL (C1166, MILL LANE, COLWALL) (30MPH SPEED LIMIT) ORDER 2017

The implementation of the Order under section 84 of the Road Traffic Regulation Act 1984 is necessary for the following reasons:

- To clarify the existing speed limit restrictions in the road in line with current standards and formats, and to comply with current enforcement policy,
- For avoiding danger to persons or other traffic using the road or any other road or for preventing the likelihood of any such danger arising, and
- For preserving or improving the amenity of the area through which the road runs.

The council reserves the right to produce an amended or further statement in the context of any public enquiry or judicial proceedings to these proposals.

Richard Ball
Assistant Director Environment and Place