

NOTICE OF MAKING

HEREFORDSHIRE COUNCIL (VARIOUS ROADS, WHITBOURNE) (30 MPH SPEED LIMIT) ORDER 2017

Notice is hereby given that the County of Herefordshire District Council, known as Herefordshire Council, in exercise of its enabling powers has made the above named Order under Section 84 of the Road Traffic Regulation Act 1984, the effect of which will be as follows:

No person shall drive a motor vehicle at a speed exceeding 30 miles per hour along the following lengths of road:

C1066, Whitbourne to Clifton-Upon-Teme Road from a point approximately 234 metres southwest of its junction with Meadow Green Lane to a point 200 metres north east of that junction.

U65025, Meadow Green Lane from its junction with the C1066 Whitbourne to Clifton-Upon-Teme Road for a distance of 320 metres in a westerly direction.

U65036, Old Forge for its entire length.

U65038, The Acreage for its entire length.

U65039, Ashpool for its entire length.

U65044, Bannercroft for its entire length.

Ardley Meadow for its entire length.

A copy of the Order, which comes into operation on 29 December 2017, together with a plan, Statement of Reasons for making the Order and any Orders to be revoked are available for inspection during normal office hours at the Council Offices, Plough Lane, Hereford HR4 0LE and during normal opening times at the Bromyard Customer Services Centre, 1 Cruxwell Street, Bromyard, HR7 4EB from 14 December 2017. They can also be viewed on the Council's website at (www.herefordshire.gov.uk) in the Introduced Traffic Regulation Order section.

Photocopies of the same may be provided on payment of photocopying charges at the Council.

General enquiries relating to the Order should be referred to the Traffic Management Team at ADL Traffic Engineering Ltd (Tel: 01454 332100).

If any person wishes to question the validity of the Order or of any of its provisions on the grounds that it or they are not within the powers conferred by the Act, or that any requirement of the Act or of any instrument made under the Act has not been complied with that person may, within six weeks from the date on which the Order was made, apply for the purpose to the High Court.

Richard Ball
Assistant Director Environment and Place

ROAD TRAFFIC REGULATION ACT 1984

HEREFORDSHIRE COUNCIL (VARIOUS ROADS, WHITBOURNE) (30 MPH SPEED LIMIT) ORDER 2017

The County of Herefordshire District Council, known as Herefordshire Council in exercise of its powers under Section 84 of the Road Traffic Regulation Act of 1984 (referred to as "the Act") and of all other enabling powers and after consultation with the Chief Officer of Police in accordance with Paragraph 20 of Part III of Schedule 9 to the Act hereby makes the following Order:

1. The Order shall come into operation on *29th December 2017* and may be cited as "Herefordshire Council (Various Roads, Whitbourne) (30 mph speed limit) Order 2017".
2. No person shall drive a motor vehicle at a speed exceeding 30 miles per hour along the following lengths of road:

C1066, Whitbourne to Clifton-Upon-Teme Road

From a point 234 metres southwest of its junction with Meadow Green Lane to a point 200 metres north east of that junction.

U65025, Meadow Green Lane

From its junction with the C1066 Whitbourne to Clifton-Upon-Teme Road for a distance of 320 metres in a westerly direction.

U65036, Old Forge

For its entire length

U65038, The Acreage

For its entire length

U65039, Ashpool

For its entire length

U65044, Bannercroft

For its entire length

Ardley Meadow

For its entire length

and as shown for identification purposes only on the attached plan.

3. No speed limit imposed by this Order applies to vehicles falling within regulation 3(4) of the Road Traffic Exemption (Special Forces) (Variation Amendment) Regulation 2011 when used in accordance with Regulation 3(5) of those regulations.

4. Without prejudice to the validity of anything done or to any liability incurred in respect of any act or omission before the coming into operation of this Order, the following Order will be revoked in its entirety from the date mentioned in Article 1 hereto:

The County of Hereford and Worcester (Various Roads, Whitbourne) (Restricted Roads) (No.1) Order 1994.


5. References to any statutory provision herein shall include reference to any statutory modification substitution or re-enactment thereof.

Dated this *1st* Day of *December* 2017





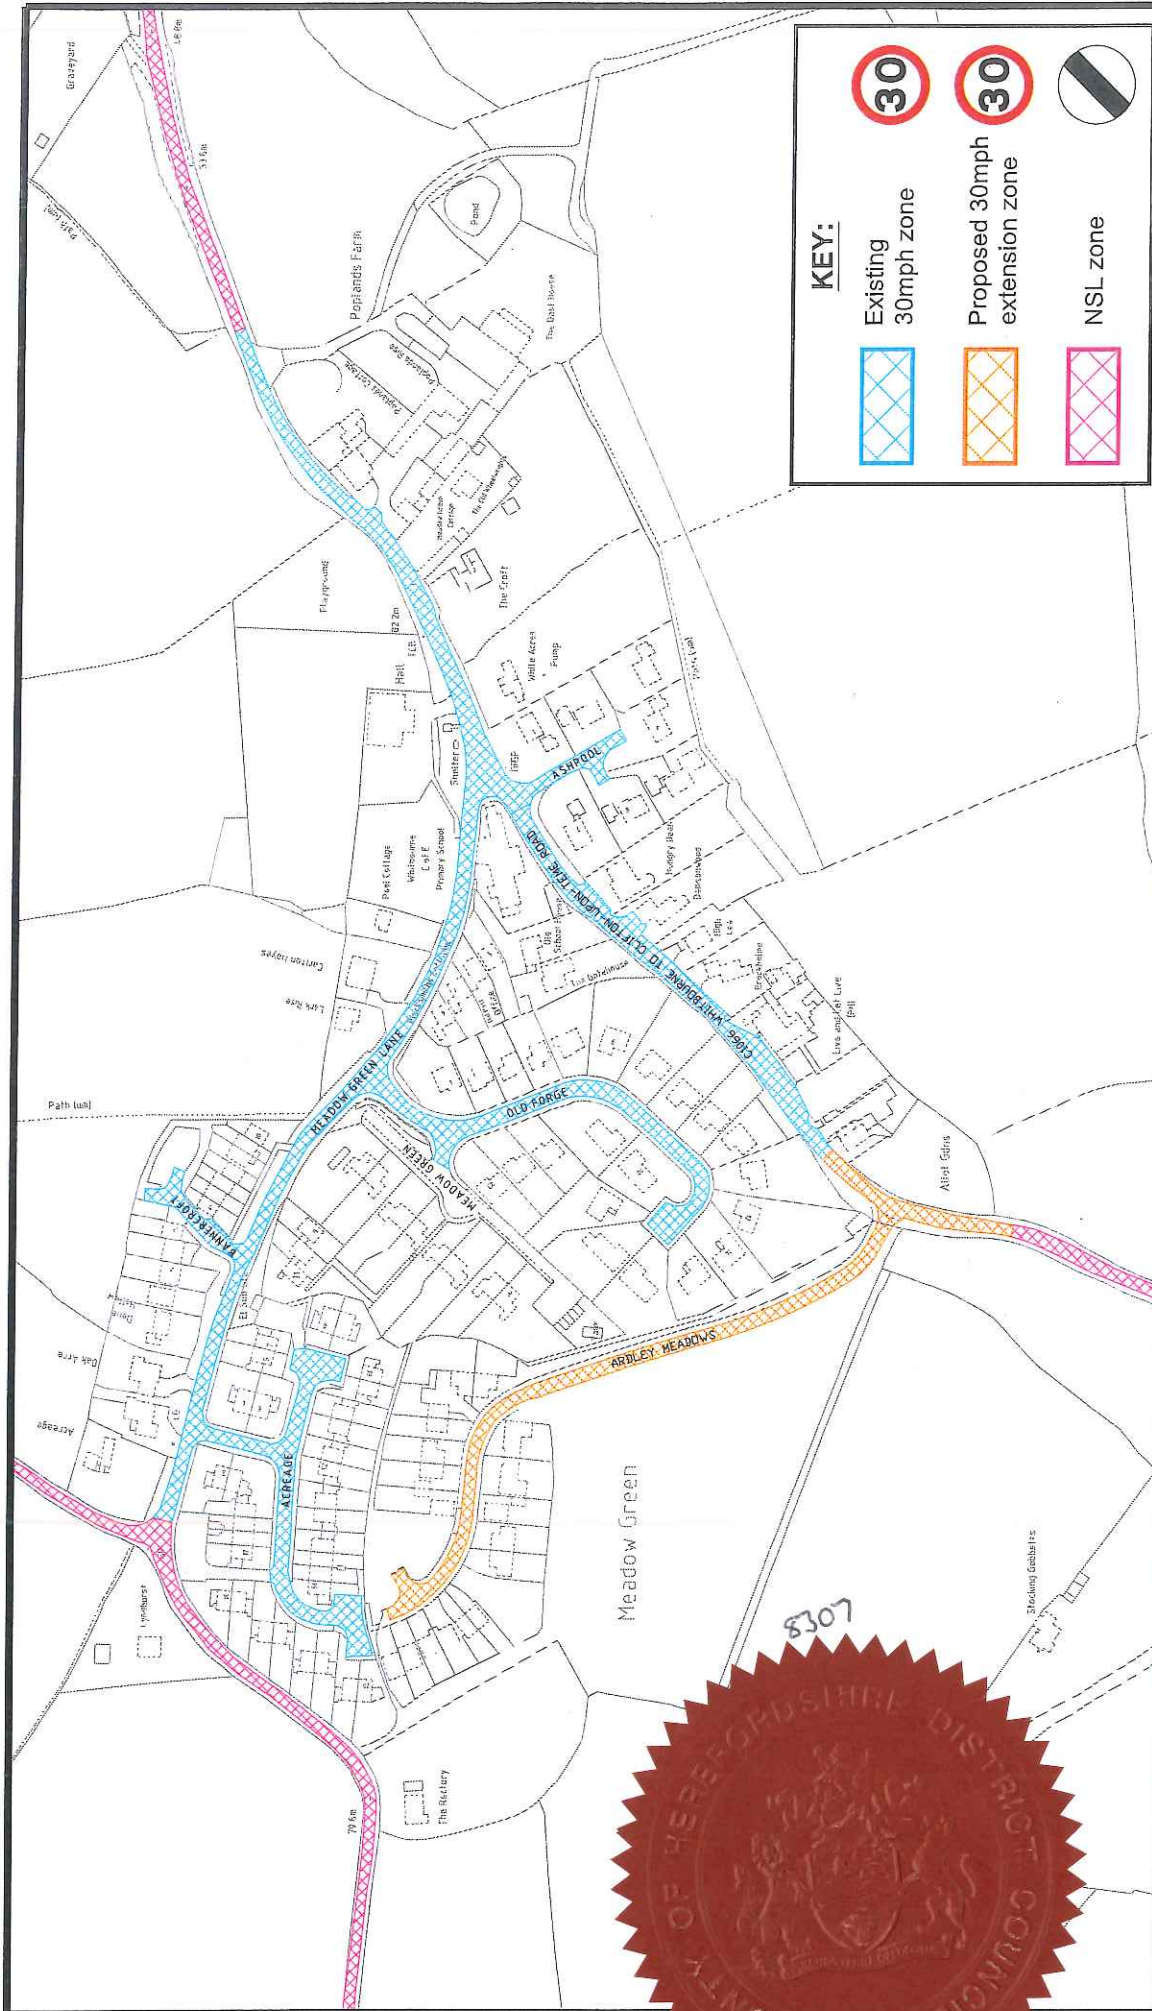

THE COMMON SEAL of the
COUNTY OF HEREFORDSHIRE
DISTRICT COUNCIL
was hereunto affixed **BY ORDER**


Kate Caplan Authorised Officer





KEY:

	Existing 30mph zone	
	Proposed 30mph extension zone	
	NSL zone	

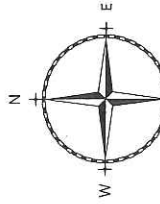ADL TRAFFIC		ADL Traffic Engineering Ltd. ADL House The Oxidends Business Park Yess, Epsom Tel : 01454 382100 Fax : 01454 327883 E-Mail : CAD@ADLTRAFFIC.CO.UK										
		<p>NOTES</p> <ol style="list-style-type: none"> PRELIMINARY DESIGN PROVIDED FOR ILLUSTRATIVE PURPOSES ONLY. ALL DETAILS ARE SUBJECT TO INCLUDING CHECKING STATUTORY SERVICE APPROPRIATE. DO NOT SCALE FROM THIS DRAWING. BACKGROUND PLAN IS BASED UPON A DIGITAL OSBASE. ALL DETAILS TO BE CONFIRMED ON SITE AND ON A TOPOGRAPHICAL SURVEY. ALL TRACKS ASSUME GRADIENTS AND CAMBERS DO NOT EXCEED 1:80 AND 1:40 RESPECTIVELY OTHERWISE VEHICLE MANOEUVRABILITY MAY BE AFFECTED. ALL LAND OWNERSHIP DETAILS, EXTENT OF ADOPTED HIGHWAYS AND PAVEMENTS OF WAY TO BE CONFIRMED. ASSUMES ALL PAVEMENTS CAN BE ALTERED AND NO TREES ARE SUBJECT TO TPO. <p>© Copyright ADL Traffic Engineering Ltd</p>										
<p>AMENDMENTS</p> <table border="1" style="width: 100%; border-collapse: collapse;"> <thead> <tr> <th>REF.</th> <th>DATE</th> <th>DESCRIPTION</th> </tr> </thead> <tbody> <tr> <td>B</td> <td>03/08/2017</td> <td>DRAWING UPDATED.</td> </tr> <tr> <td>C</td> <td>08/20/2017</td> <td>DRAWING UPDATED.</td> </tr> </tbody> </table>		REF.	DATE	DESCRIPTION	B	03/08/2017	DRAWING UPDATED.	C	08/20/2017	DRAWING UPDATED.	<p>ADL Job No. 3409</p> <p>Scale 1:2000(DWG)</p>	
REF.	DATE	DESCRIPTION										
B	03/08/2017	DRAWING UPDATED.										
C	08/20/2017	DRAWING UPDATED.										
<p>Project Whitbourne Herefordshire</p> <p>Title TPO Drawing</p> <p>Date 17.02.2017 Drawn MT</p> <p>Checked [] Date []</p> <p>Scale []</p> <p>ADL Job No. 3409-05 Rev. C</p>		<p>Copyright ADL Traffic Engineering Ltd</p>										



Kate Gafhi

HEREFORDSHIRE COUNCIL

STATEMENT OF REASONS FOR PROPOSING

HEREFORDSHIRE COUNCIL (VARIOUS ROADS, WHITBOURNE) (30MPH SPEED LIMIT) ORDER 2017

The implementation of the proposed speed limit is necessary for the following reasons:

- To clarify the existing speed limit restrictions in the roads in line with current standards and formats, and to comply with current enforcement policy,
- For avoiding danger to persons or other traffic using the road or any other road or for preventing the likelihood of any such danger arising,
- For preserving or improving the amenity of the area through which the road runs,

The Council reserves the right to produce an amended or further statement in the context of any public enquiry or judicial proceedings to these proposals

Richard Ball
Assistant Director Environment and Place

2004

ROAD TRAFFIC REGULATION ACT 1984
THE COUNTY OF HEREFORD AND WORCESTER
(VARIOUS ROADS, WHITBOURNE)
(RESTRICTED ROADS) (NO.1) ORDER 1994

Hereford and Worcester County Council in exercise of their powers under Sections 82(2) and 83(2) of the Road Traffic Regulation Act 1984 (which said Act is hereinafter referred to as 'the Act of 1984') and all other powers them enabling in that behalf and after consultation with the Chief Officer of Police in accordance with Part III of Schedule 9 to the Act of 1984 hereby direct as follows:-

1. Those lengths of roads in the Parish of Whitbourne in the District of Malvern Hills in the County of Hereford and Worcester specified in the Schedule to this Order shall become restricted roads for the purpose of Section 81 of the Road Traffic Regulation Act, 1984;
2. This Order may be cited as The County of Hereford and Worcester (Various Roads, Whitbourne) (Restricted Roads) (No.1) Order 1994 and shall come into operation on the 7th day of March 1994.

Dated this 24th day of February 1994

The Common Seal of Hereford and)
Worcester County Council was hereunto)
affixed in the presence of:-) L.S.

SCHEDULE

Lengths of roads in the Parish of Whitbourne in the District of Malvern Hills in the County of Hereford and Worcester.

1. C1066, Whitbourne to Clifton-upon-Teme Road ✓ - from a point 180 metres south west of its junction with Meadow Green Lane to a point 200 metres north east of that junction.
2. Meadow Green Lane U65025 - from its junction with C1066 Whitbourne to Clifton-upon-Teme Road for a distance of 320 metres in a westerly direction.
3. Old Forge U65036 - for its entire length
4. The Acreage U65038 - for its entire length
5. Ashpool U65039 - for its entire length

THE COUNTY OF HEREFORD AND WORCESTER (VARIOUS ROADS, WHITBOURNE) (RESTRICTED ROADS) (No.1) ORDER 1994

On 24th February 1994 Hereford and Worcester County Council made an Order which will impose a speed limit of 30mph on the following roads in Whitbourne: **C1066 Whitbourne to Clifton-upon-Teme Road**, from a point 180 metres south west of its junction with Meadow Green Lane to a point 200 metres north east of that junction; **Meadow Green Lane**, from its junction with C1066 for a distance of 320 metres in a westerly direction; **Old Forge**, for its entire length; **The Acreage**, for its entire length; and **Ashpool**, for its entire length. The Order will come into operation on 7th March 1994.


A copy of the Order, relevant map and Statement of Reasons for making the Order may be inspected at County Hall, Spetchley Road, Worcester, WR5 2NP during normal office hours.

The validity of the Council's powers in making the Order or this exercise of them may be questioned by application to the High Court by 7th April 1994.

R.K. YATES

Head of Administrative Services and County Solicitor

PRTO64:AR

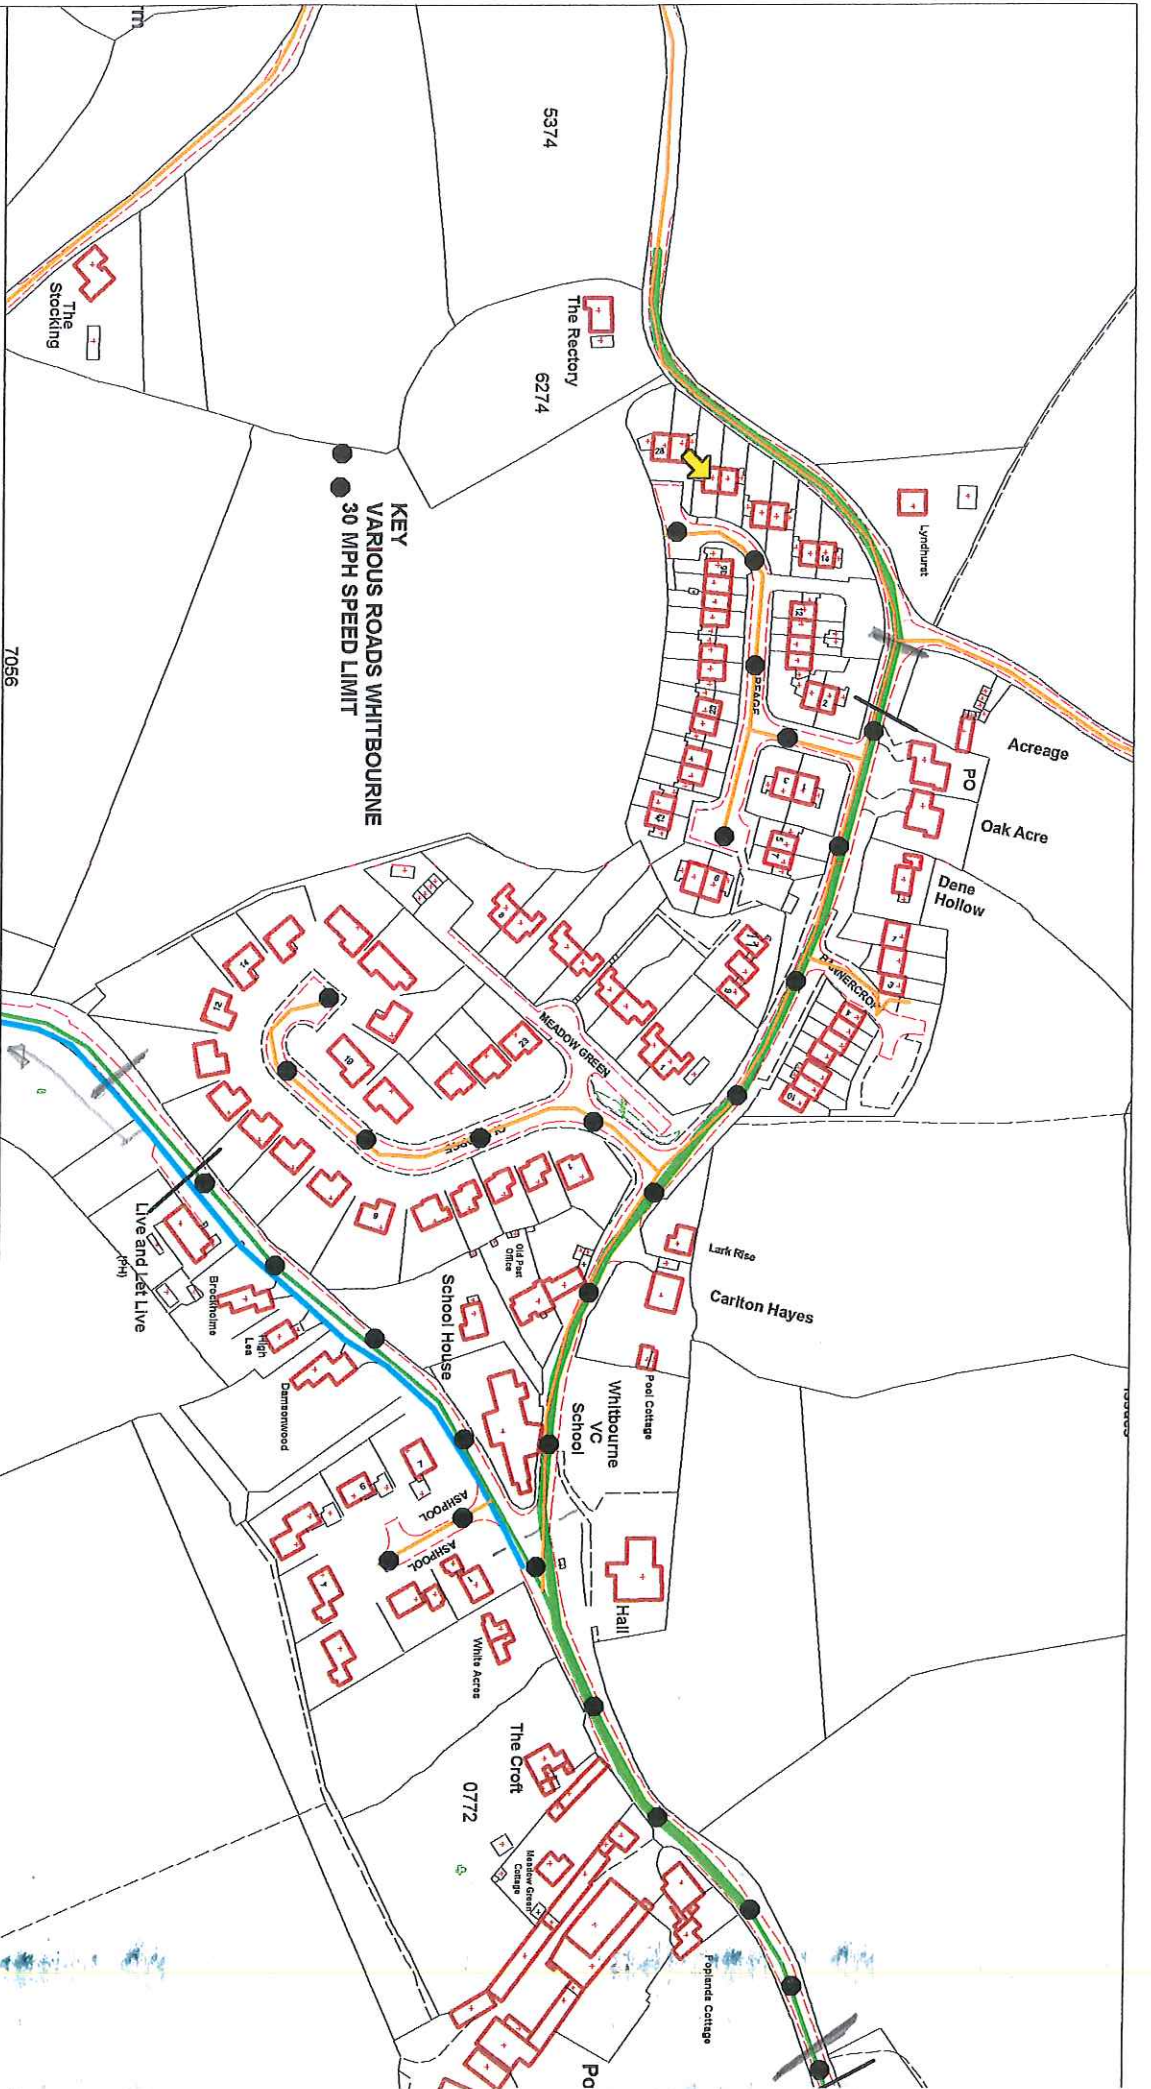

LOCATION PLAN - 30 M.P.H SPEED LIMIT
VARIOUS ROADS WHITBOURNE
7TH MARCH 1994

SCALE 1 : 2500



Herefordshire Council
Graham Dunhill B.Sc., C.Eng., M.I.C.E., M.I.H.T.
Director of Environment
Hereford

Reproduced from Ordnance Survey mapping with the permission of the Controller of Her Majesty's Stationery Office. Crown Copyright.
 Unauthorised reproduction infringes Crown copyright and may lead to prosecution or civil proceedings. A09069L_2001