

NOTICE OF MAKING

**HEREFORDSHIRE COUNCIL (A4103, ROMAN ROAD, HEREFORD)
(30 MPH RESTRICTED ROAD SPEED LIMIT) ORDER 2018**

AND

**HEREFORDSHIRE COUNCIL (A4103, ROMAN ROAD, HEREFORD)
(40 MPH SPEED LIMIT) ORDER 2018**

Notice is hereby given that the County of Herefordshire District Council, known as Herefordshire Council, in exercise of its enabling powers under Sections 82(2)(b), 83(2) and 84 of the Road Traffic Regulation Act 1984 has made the above named orders the effect of which will be to extend the existing 30 mph speed limit on the A4103 Roman Road westwards by a distance of approximately 450 metres by implementing a 30 mph Restricted Road speed limit from a point 512 metres west of the junction with the A49 to a point 113 metres west of the junction with the U81035 Kempton Avenue and a 40 mph speed limit from a point 113 metres west of the junction with the U81035 Kempton Avenue to a point 25 metres west of the junction of the northern arm of the C1095 Tillington Road.

These Orders will come into operation on 27 July 2018.

A copy of the Orders, with plans, Statement of Reasons and Orders to be revoked can be viewed on the Council's website at www.herefordshire.gov.uk in the Introduced Traffic Regulation Order section. They are also available for inspection during normal office hours at the Council Offices, Plough Lane, Hereford HR4 0LE and at The Hereford Centre, Blueschool House, Blueschool Street, Hereford HR1 2LX. Photocopies of the same may be provided on payment of photocopying charges at the Council.

General enquiries relating to the Orders should be referred to the Traffic Management Team at ADL Traffic and Highways Engineering Ltd (Tel: 01454 332100 or by email to amol@adltraffic.co.uk)

If any person wishes to question the validity of the Orders or of any of their provisions on the grounds that it or they are not within the powers conferred by the Act, or that any requirement of the Act or of any instrument made under the Act has not been complied with that person may, within six weeks from the date the Orders were made, apply for the purpose to the High Court. *Any representations received by the Council may be imparted to third parties. We will keep your data for up to 7 years. Your information may be shared with other Balfour Beatty teams within Herefordshire and Herefordshire Council in order to provide you with the service. Individuals have a number of rights under data protection law, including the right to request their information. You also have a right to make a complaint about our handling of your personal data to the Information Commissioner's Office <https://ico.org.uk/>*

Richard Ball
Assistant Director Environment and Place

ROAD TRAFFIC REGULATION ACT 1984

HEREFORDSHIRE COUNCIL (A4103, ROMAN ROAD, HEREFORD)
(30 MPH RESTRICTED ROAD SPEED LIMIT) ORDER 2018

The County of Herefordshire District Council, known as Herefordshire Council in exercise of its powers under Section 82(2)(b) and 83(2) of the Road Traffic Regulation Act of 1984 (referred to as "the Act") and of all other enabling powers and after consultation with the Chief Officer of Police in accordance with Paragraph 20 of Part III of Schedule 9 to the Act hereby makes the following Order:

1. The Order shall come into operation on *27 July* 2018 and may be cited as "Herefordshire Council (A4103, Roman Road, Hereford) (30 mph Restricted Road Speed Limit) Order 2018".
2. The length of road specified below shall become a restricted road for the purpose of Section 81 of the Act where no person shall drive a motor vehicle at a speed exceeding 30 miles per hour:

A4103, Roman Road, Hereford

- a) From a point 512 metres west of the junction with the A49 to a point 113 metres west of the junction with the U81035 Kempton Avenue.

and as shown for identification purposes only on the attached plan.


3. No speed limit imposed by this Order applies to vehicles falling within Regulation 3(4) of the Road Traffic Exemption (Special Forces) (Variation and Amendment) Regulations 2011 when used in accordance with Regulation 3(5) of those regulations.
4. Without prejudice to the validity of anything done or to any liability incurred in respect of any act or omission before the coming into operation of this Order, the following Order will be revoked in its entirety from the date mentioned in Article 1 hereto:

The Council of the City and Borough of Hereford (40 mph speed limit)
(No. 1) Order 1968


5. References to any statutory provision herein shall include reference to any statutory modification substitution or re-enactment thereof.

Dated this *13* Day of *JULY* 2018

THE COMMON SEAL of the
COUNTY OF HEREFORDSHIRE
DISTRICT COUNCIL
was hereunto affixed **BY ORDER**



A. Franklin
Authorised Officer

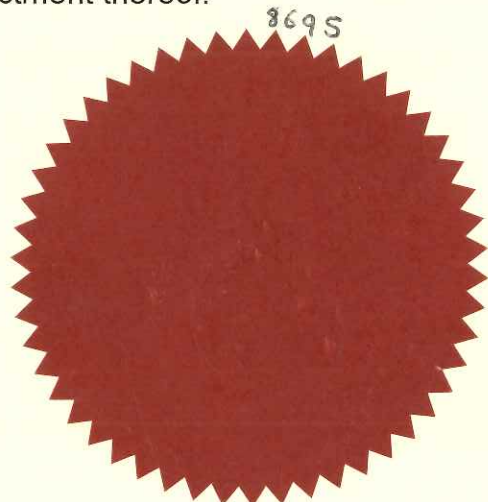

ROAD TRAFFIC REGULATION ACT 1984

**HEREFORDSHIRE COUNCIL (A4103, ROMAN ROAD, HEREFORD)
(40 MPH SPEED LIMIT) ORDER 2018**

The County of Herefordshire District Council, known as Herefordshire Council in exercise of its powers under Section 84 of the Road Traffic Regulation Act of 1984 (referred to as "the Act") and of all other enabling powers and after consultation with the Chief Officer of Police in accordance with Paragraph 20 of Part III of Schedule 9 to the Act hereby makes the following Order:

1. This Order shall come into operation on *27 July* 2018 and may be cited as "Herefordshire Council (A4103, Roman Road, Hereford) (40 mph Speed Limit) Order 2018".
2. No person shall drive a motor vehicle at a speed exceeding 40 miles per hour along the following length of road:

A4103, Roman Road, Hereford

- a) From a point 113 metres west of the junction of the U81035 Kempton Avenue to a point 25 metres west of the junction of the northern arm of the C1095.

and as shown for identification purposes only on the attached plan.

3. No speed limit imposed by this Order applies to vehicles falling within Regulation 3(4) of the Road Traffic Exemption (Special Forces) (Variation and Amendment) Regulations 2011 when used in accordance with Regulation 3(5) of those regulations.
4. Without prejudice to the validity of anything done or to any liability incurred in respect of any act or omission before the coming into operation of this Order, the following Orders will be revoked in their entirety from the date mentioned in Article 1 hereto:


The Council of the City and Borough of Hereford (40 mph speed limit)
(No. 1) Order 1968

The County of Hereford and Worcester (40 mph speed limit) (No 7)
Order 1985


5. References to any statutory provision herein shall include reference to any statutory modification substitution or re-enactment thereof.


Dated this *13* Day of *July* 2018

THE COMMON SEAL of the
COUNTY OF HEREFORDSHIRE
DISTRICT COUNCIL
was hereunto affixed **BY ORDER**




A. Frank Authorised Officer

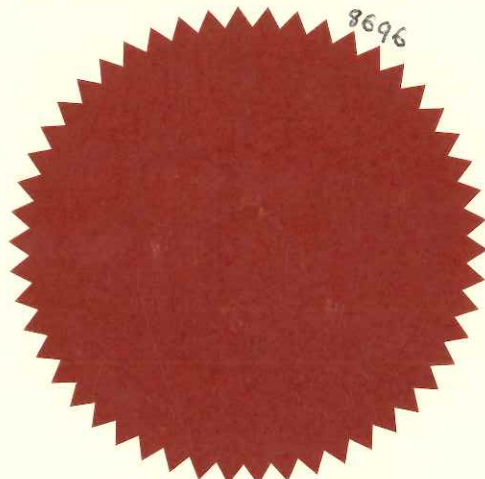

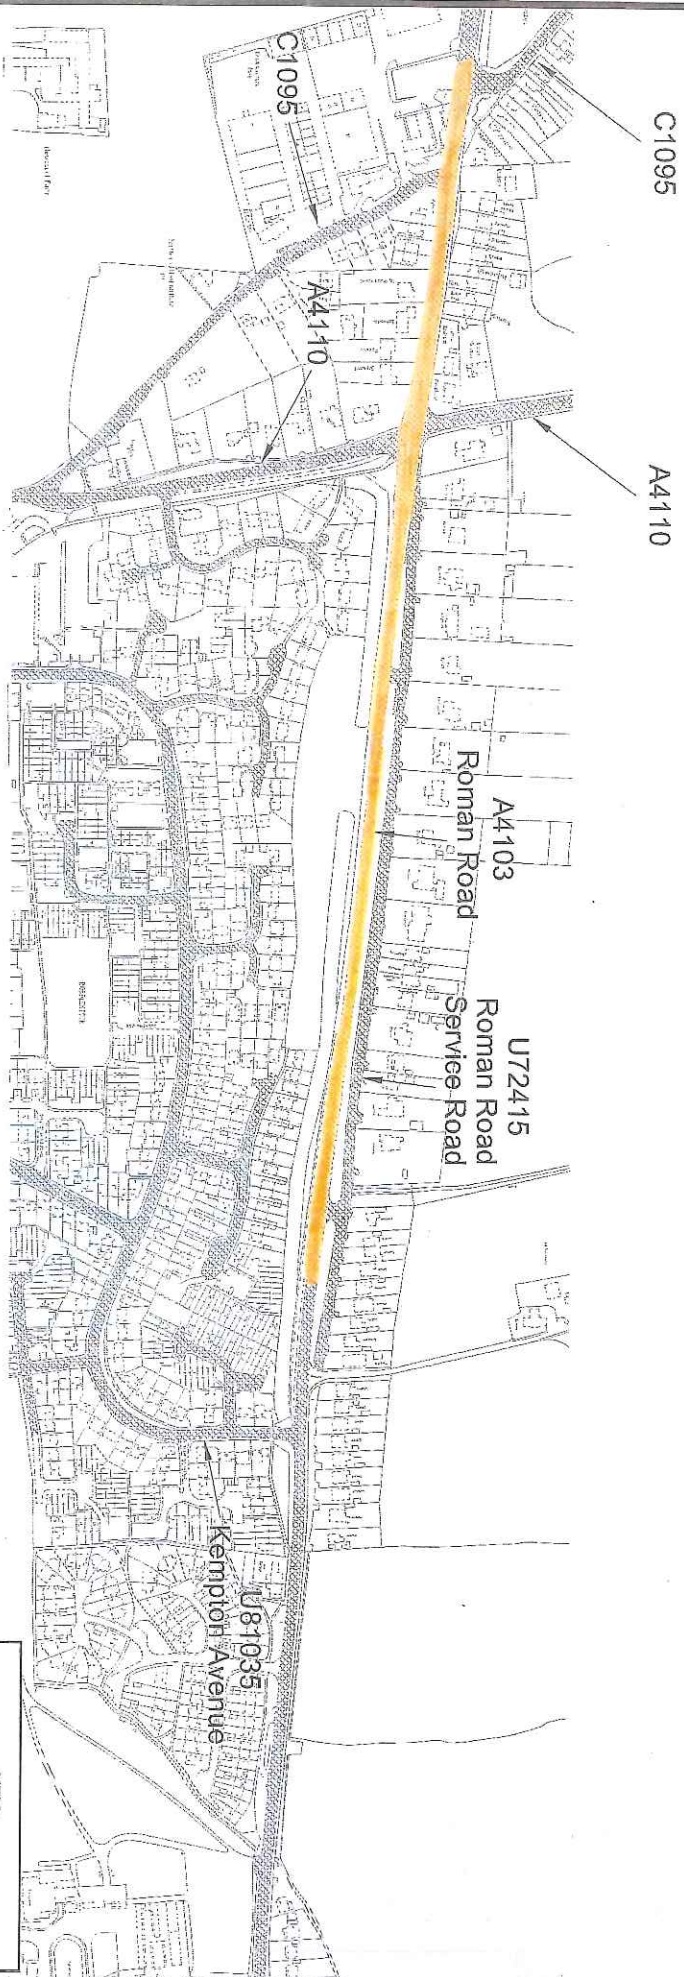


A. Franklin
8696

KEY:

 40 mph

 40

NOTES

1. PRELIMINARY DESIGN PROVIDED FOR ILLUSTRATIVE PURPOSES ONLY. ALL DETAILS ARE SUBJECT TO INCLUDING CHECKING STATUTORY SERVICE APPARATUS.
 2. DO NOT SCALE FROM THIS DRAWING.
 3. BACKGROUND PLAN IS BASED UPON A DIGITAL OSBASE.
 4. ALL DETAILS TO BE CONFIRMED ON SITE AND ON A TOPOGRAPHICAL SURVEY, ALIGNMENTS AND CARRIAGES DO NOT EXCEED 1:50 AND 1:40 RESPECTIVELY, OTHERWISE VEHICLE MANOEUVRABILITY MAY BE AFFECTED.
 5. ALL LAND OWNERSHIP DETAILS, EXTENT OF ADOPTED HIGHWAY AND RIGHTS OF WAY TO BE CONFIRMED.
 6. ASSUMES ALL LANDSCAPING CAN BE ALTERED AND NO TREES ARE SUBJECT TO TPO.
- © Copyright ADL Traffic Engineering Ltd

AMENDMENTS

REF.	DATE	DESCRIPTION
0	19/07/18	TPO Drawing

ADL Job No

3409

Project

A4103 Roman Road Hereford

Task

TPO Drawing


30 mph and 40 mph speed limits on A4103

Date	Checked	Date	Drawn	Date	Rev.
19.06.2018			TD		0



T R A F F I C

ADL Traffic Engineering Ltd,
ADL House
The Oklands Business Park
BS37 5NA
Tel : 01454 392100
Fax : 01454 392983
Email : CAD@ADLTRAFFIC.CO.UK

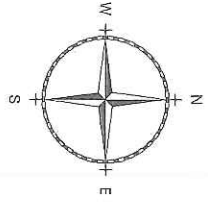

HEREFORDSHIRE COUNCIL

STATEMENT OF REASONS FOR PROPOSING

**HEREFORDSHIRE COUNCIL (A4103, ROMAN ROAD, HEREFORD)
(30 MPH RESTRICTED ROAD SPEED LIMIT) ORDER 2018
AND
HEREFORDSHIRE COUNCIL (A4103, ROMAN ROAD, HEREFORD)
(40 MPH SPEED LIMIT) ORDER 2018**

The implementation of the speed limit under Sections 82(2)(b), 83(2) and 84 of the Road Traffic Regulation Act 1984 is necessary for the following reasons:

- To clarify the existing speed limit restrictions in the road in line with current standards and formats, and to comply with current enforcement policy,
- For avoiding danger to persons or other traffic using the road or any other road or for preventing the likelihood of any such danger arising, and
- For preserving or improving the amenity of the area through which the road runs.

The Council reserves the right to produce an amended or further statement in the context of any public enquiry or judicial proceedings to these proposals.

Richard Ball
Assistant Director Environment and Place

REVOKE THIS SLO

ROAD TRAFFIC REGULATION ACT 1984

THE COUNTY OF HEREFORD AND WORCESTER

(40 M.P.H SPEED LIMIT) (NO.7) ORDER 1985 ✓

Hereford and Worcester County Council in exercise of their powers under Section 84 (1) and (2) of the Road Traffic Regulation Act 1984 (which said Act is hereinafter referred to as 'the Act of 1984') and of all other enabling powers and after consultation with the Chief Officer of Police in accordance with Part III of Schedule 9 to the Act of 1984 and with the consent of the Secretary of State for Transport under Part II of Schedule 9 to the Act, hereby order as follows:-

1. No person shall drive any motor vehicle at a speed exceeding 40 miles per hour on that length of A4103 Roman Road in the City of Hereford and in the District of South Herefordshire in the County of Hereford and Worcester which extends from its junction with A4110 Hereford to Canon Pyon Road in a westerly direction to its junction with C95 Tillington Road, a total distance of 206 metres (676 feet).
2. This Order may be cited as The County of Hereford and Worcester (40 M.P.H Speed Limit) (No.7) Order 1985 and shall come into operation on the 22nd day of April 1985.


Dated this 11th day of April 1985.


The Common Seal of Hereford and Worcester County Council was hereunto affixed in the presence of:-




L.S.

(Signed) Roger K. Yates
Deputy

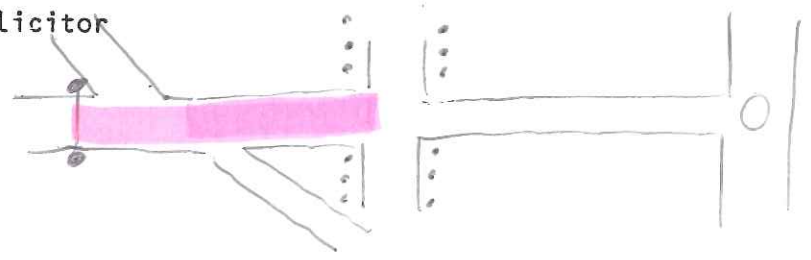County Secretary and Solicitor

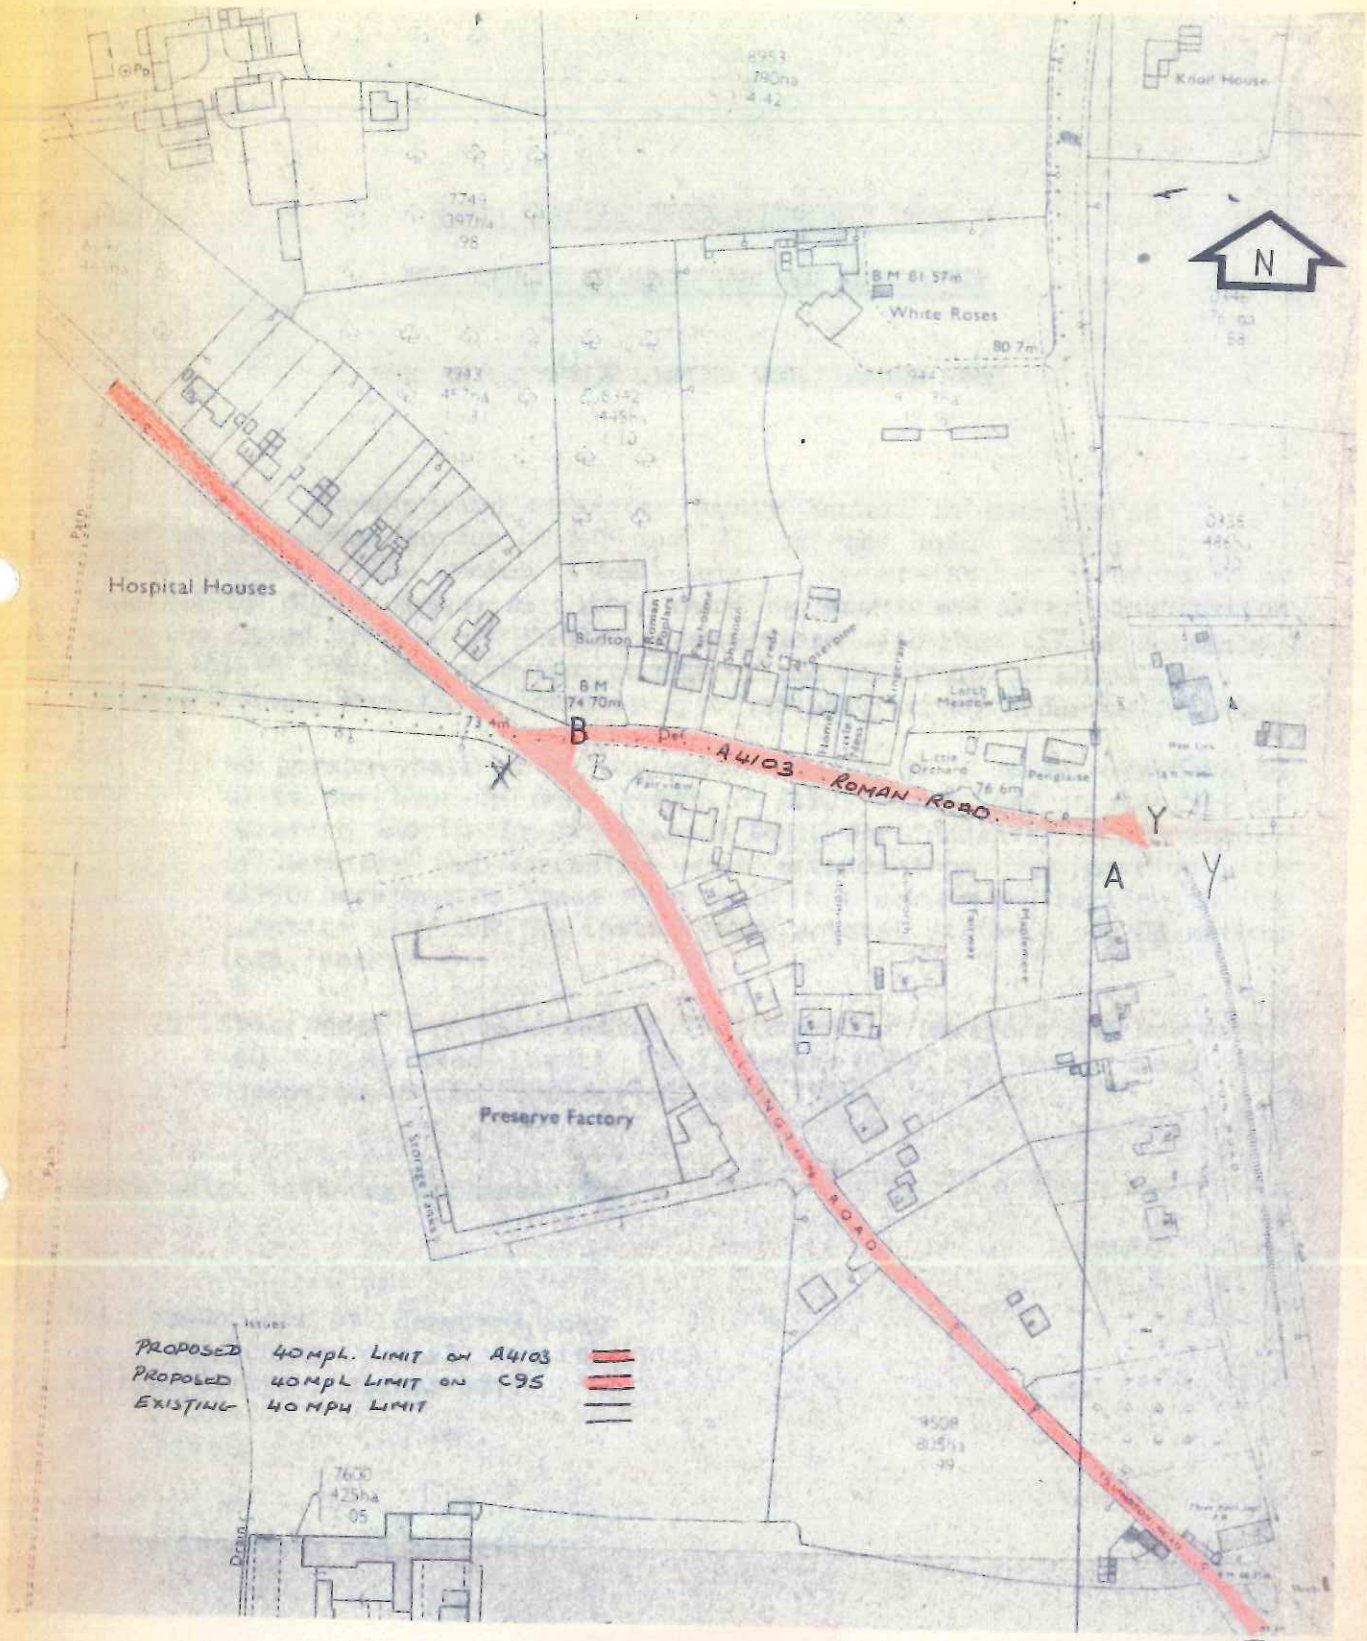



PROPOSED 40mph. LIMIT ON A4103 
 PROPOSED 40mph. LIMIT ON C95 
 EXISTING 40 MPH LIMIT 



SCALE
 1:2500
 DRG. No.
 TE 4/67/5/1

COUNTY COUNCIL OF HEREFORD AND WORCESTER
 A4103 ROMAN ROAD, HEREFORD.
 PROPOSED 40 MPH. SPEED LIMIT.

V.E. JONES
 M.Sc., M.I.C.E., M.I.Mun.E.
 COUNTY SURVEYOR
 & BRIDGEMASTER,
 COUNTY HALL,
 SPETCHLEY ROAD,
 WORCESTER WR5 2NP.


REVOKE THIS SLO

The Council of the City and Borough of Hereford
(40 m.p.h. Speed Limit) (No.1) Order 1968.

The Council of the City and Borough of Hereford in exercise of their powers under section 74(1) of the Road Traffic Regulation Act 1967, after consultation with the Chief Officer of Police (of Divisional Headquarters) of the West Mercia Constabulary and with the consent of the Minister of Transport, hereby order as follows:-

1. No person shall drive any motor vehicle at a speed exceeding 40 miles per hour on the length of road specified in the Schedule to this Order.
2. The Interpretation Act 1939 shall apply for the interpretation of this Order as it applies for the interpretation of an Act of Parliament.
3. This Order may be cited as the Council of the City and Borough of Hereford (40 m.p.h. Speed Limit) (No.1) Order 1968 and shall come into operation on the 10th day of April 1968.

THE CORPORATE SEAL OF THE MAYOR)
AND COUNCILLORS OF THE)
CITY OF HEREFORD was hereunto)
affixed pursuant to a resolution)
of the Council on this behalf of)
the 4th day of December 1967)
in the presence of :-)

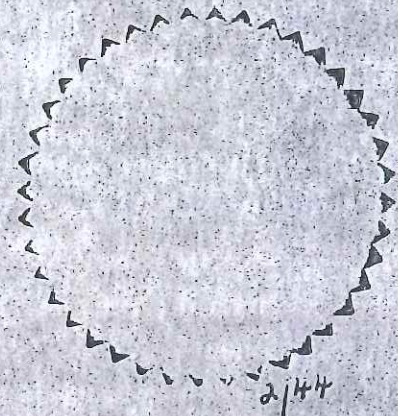


[Signature] Mayor

[Signature] Town Clerk

That length of Roman Road, in the City and Borough of Hereford, which extends from a point 560 yards west of its junction with Holmer Road (A.49) to its junction with Canon Pyon Road (A.4110), a length of 1,117 yards.

That length of Roman Road, in its City & Parish of Hereford, which extends from a point 560 yards west of its junction with Holmer Road (A49) to its junction with Canon Pyon Road (A4110),

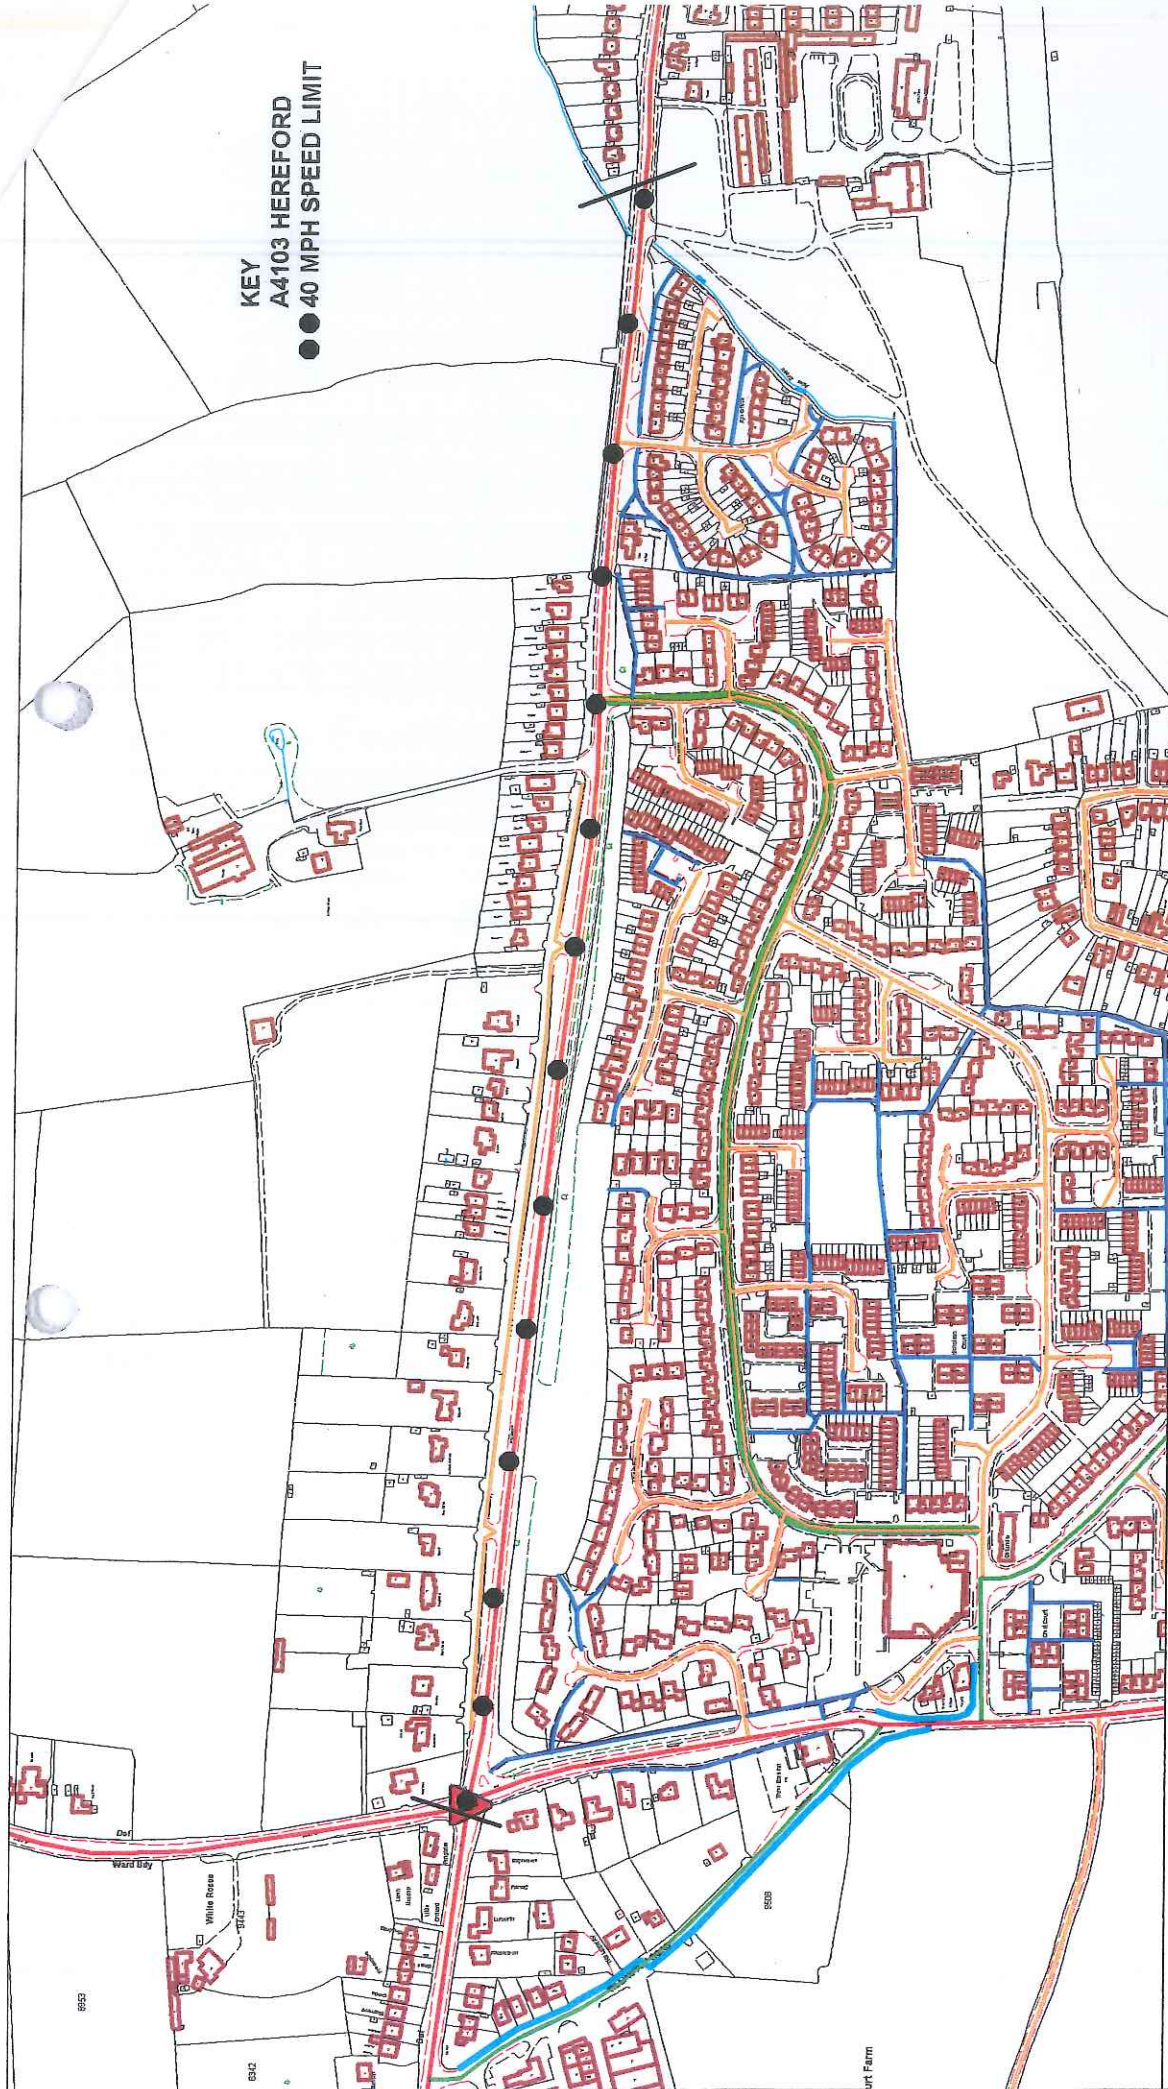

KEY
 A4103 HEREFORD
 ● 40 MPH SPEED LIMIT

Herefordshire Council
 Graham Dunhill B.Sc., C.Eng., M.I.C.E., M.I.H.T.
 Director of Environment
 Hereford

LOCATION PLAN - 40 M.PH SPEED LIMIT
 A4103 HEREFORD
 10th APRIL 1968

SCALE 1: 5000



Reproduced from Ordnance Survey mapping with the permission of the Controller of Her Majesty's Stationery Office. Crown Copyright. Unauthorised reproduction infringes Crown copyright and may lead to prosecution or civil proceedings. LAC05069L, 2001