

## **NOTICE OF MAKING**

### **HEREFORDSHIRE COUNCIL (B4219 COWLEIGH ROAD, STORRIDGE) (40 MPH AND 50 MPH SPEED LIMIT) ORDER 2018**

Notice is hereby given that the County of Herefordshire District Council, known as Herefordshire Council, in exercise of its enabling powers under section 84 of the Road Traffic Regulation Act 1984, has made the above named order the effect of which will be to introduce a 50 mph speed limit on the B4219 for a distance of 18 metres southeast of its junction with the A4103 and to introduce a 40 mph speed limit on the B4219 from a point 18 metres southeast of its junction with the A4103 to a point 20 metres southeast of its junction with the U65630 Crumpton Hill Road.

**This Order will come into operation on 30<sup>th</sup> November 2018.**

A copy of the Order, with plan and Statement of Reasons for Making can be viewed on the Council's website at [www.herefordshire.gov.uk](http://www.herefordshire.gov.uk) in the Introduced Traffic Regulation Order section. They are also available for inspection during normal office hours at the Council Offices, Plough Lane, Hereford HR4 0LE, at Ledbury Customer Service Centre, The Masters House, St Katherines, Ledbury, HR8 1EA and at The Bromyard Centre, 1 Cruxwell Street, Bromyard, HR7 4EB. Photocopies of the same may be provided on payment of photocopying charges at the Council.

General enquiries relating to the proposal should be referred to the Traffic Management Team at ADL Traffic and Highways Engineering Ltd (Tel: 01454 332100 or by email to [amol@adltraffic.co.uk](mailto:amol@adltraffic.co.uk))

If any person wishes to question the validity of the Order or of any of its provisions on the grounds that it or they are not within the powers conferred by the Act, or that any requirement of the Act or of any instrument made under the Act has not been complied with that person may, within six weeks from the date the Order was made, apply for the purpose to the High Court. *Any representations received by the Council may be imparted to third parties. We will keep your data for up to 7 years. Your information may be shared with other Balfour Beatty teams within Herefordshire and Herefordshire Council in order to provide you with the service. Individuals have a number of rights under data protection law, including the right to request their information. You also have a right to make a complaint about our handling of your personal data to the Information Commissioner's Office <https://ico.org.uk/>*

Clive Hall

Acting Assistant Director Highways and Transport

## **HEREFORDSHIRE COUNCIL**

### **STATEMENT OF REASONS FOR MAKING**

#### **HEREFORDSHIRE COUNCIL (B4219 COWLEIGH ROAD, STORRIDGE) (40 MPH AND 50 MPH SPEED LIMITS) ORDER 2018**

The implementation of the speed limit under section 84 of the Road Traffic Regulation Act 1984 is necessary for the following reasons:

- To clarify the speed limit restrictions in the road in line with current standards and formats, and to comply with current enforcement policy,
- For avoiding danger to persons or other traffic using the road or any other road or for preventing the likelihood of any such danger arising, and
- For preserving or improving the amenity of the area through which the road runs.

The Council reserves the right to produce an amended or further statement in the context of any public enquiry or judicial proceedings to these proposals.

Clive Hall  
Acting Assistant Director Highways and Transport

ROAD TRAFFIC REGULATION ACT 1984

HEREFORDSHIRE COUNCIL (B4219 COWLEIGH ROAD, STORRIDGE) (40 MPH AND 50 MPH SPEED LIMITS) ORDER 2018

The County of Herefordshire District Council, known as Herefordshire Council in exercise of its powers under section 84 of the Road Traffic Regulation Act of 1984 (referred to as "the Act") and of all other enabling powers and after consultation with the Chief Officer of Police in accordance with Paragraph 20 of Part III of Schedule 9 to the Act hereby makes the following Order:

1. The Order shall come into operation on *30<sup>th</sup> November* 2018 and may be cited as "Herefordshire Council (B4219 Cowleigh Road, Storrige) (40 mph and 50 mph speed limits) Order 2018".
2. No person shall drive a motor vehicle at a speed exceeding 40 miles per hour along the following length of road:

**B4219 Cowleigh Road, Storrige**

From a point 18 metres south east of its junction with the A4103 to a point 20 metres south east of its junction with the U65630 Crumpton Hill Road.

3. No persons shall drive a motor vehicle at a speed exceeding 50 miles per hour along the following length of road:

**B4219 Cowleigh Road, Storrige**

From its junction with the A4103 for a distance of 18 metres in a south easterly direction.

and as shown for identification purposes only on the attached plan.

4. No speed limit imposed by this Order applies to vehicles falling within Regulation 3(4) of the Road Traffic Exemption (Special Forces) (Variation and Amendment) Regulations 2011 when used in accordance with Regulation 3(5) of those regulations.
5. References to any statutory provision herein shall include reference to any statutory modification substitution or re-enactment thereof.

Dated this *1<sup>st</sup>* Day of *AUGUST* 2018


THE COMMON SEAL of the  
COUNTY OF HEREFORDSHIRE  
DISTRICT COUNCIL  
was hereunto affixed BY ORDER

Authorised Officer.....*CWard*.....





5760 CW

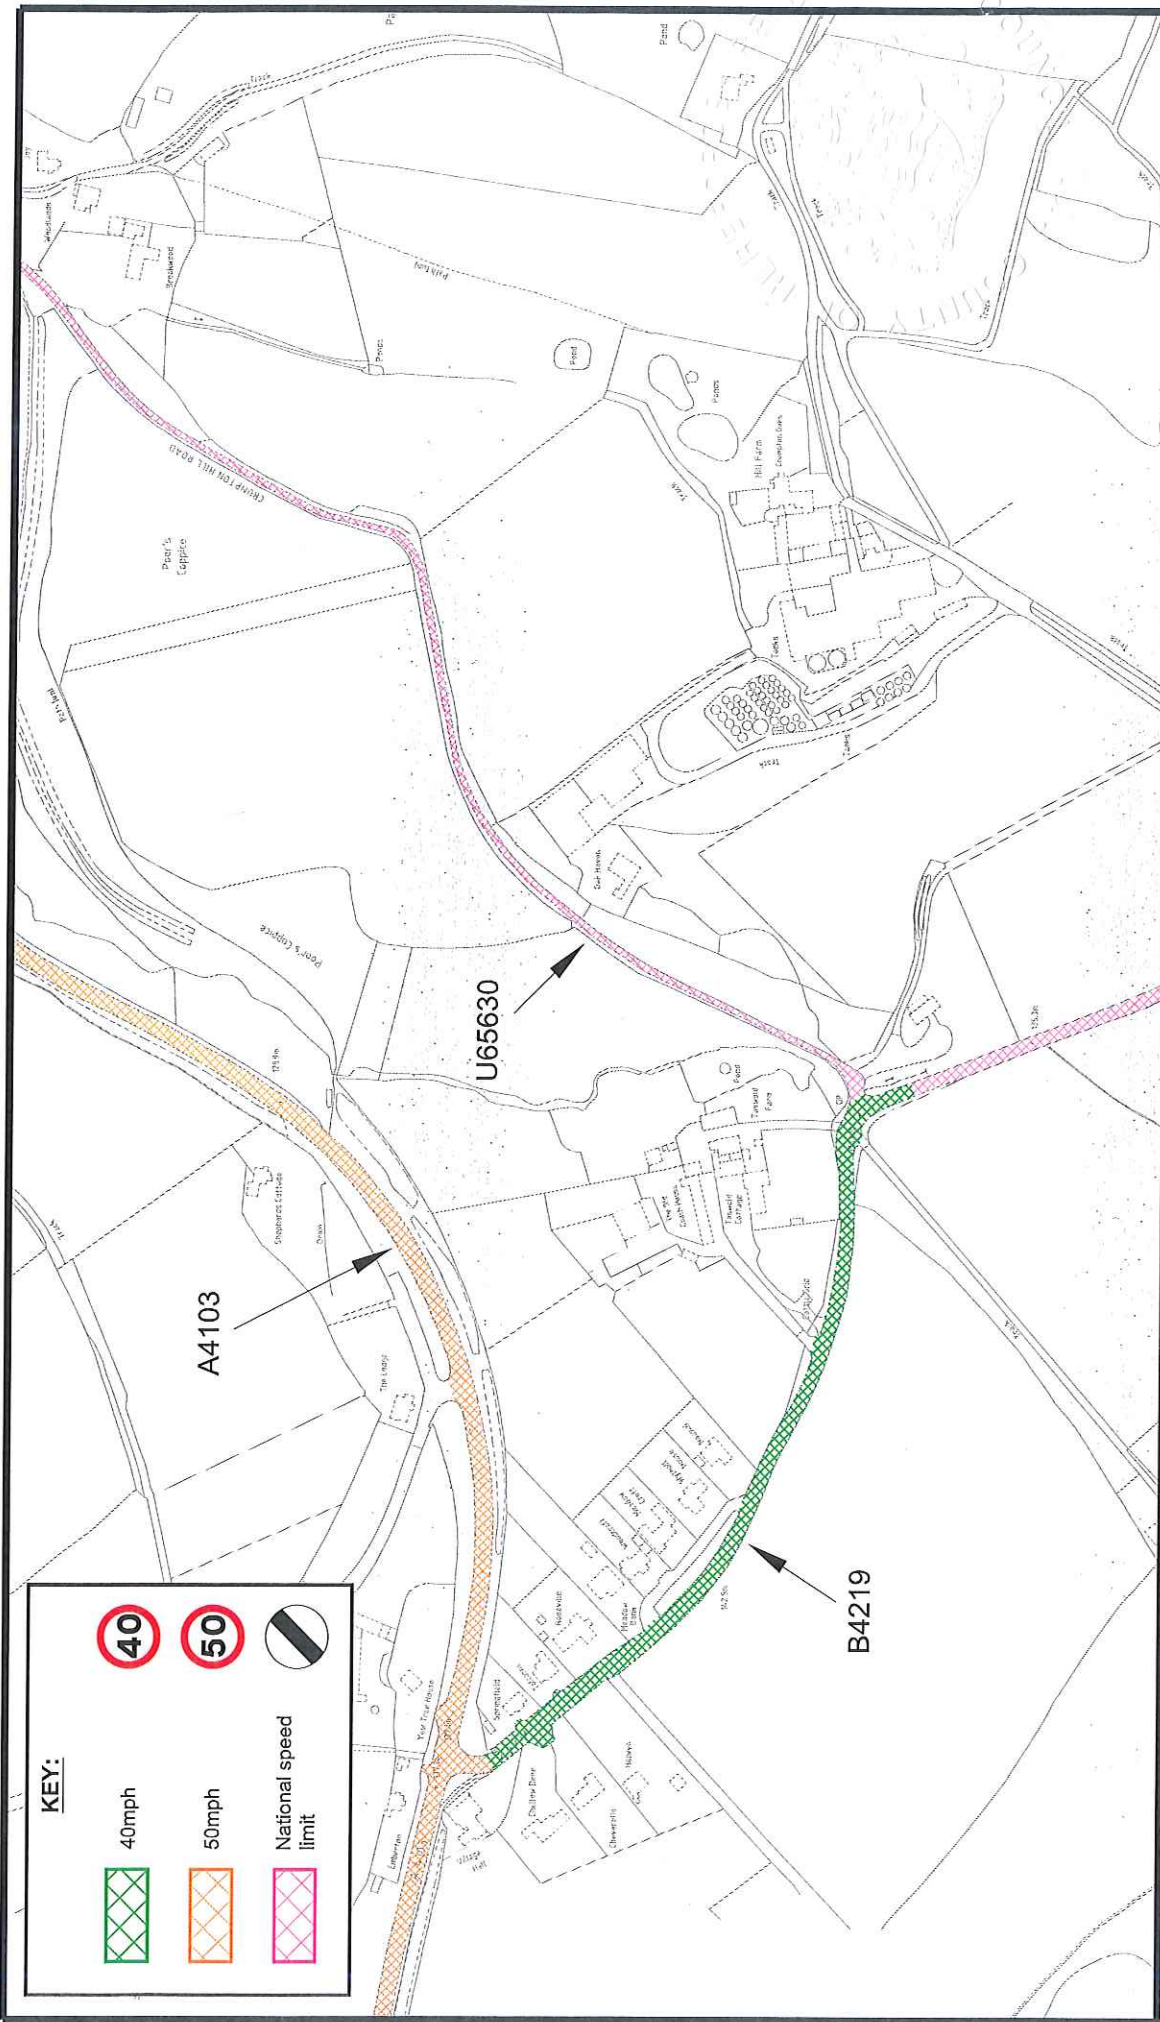

**KEY:**

|  |                      |  |
|--|----------------------|--|
|  | 40mph                |  |
|  | 50mph                |  |
|  | National speed limit |  |

|   |                   |
|---|-------------------|
| Project: B4219 COWLEIGH ROAD<br>HEREFORDSHIRE     |                   |
| Title: TR0 DRAWING<br>40 MPH SPEED LIMIT ON B4219 |                   |
| Date: 11.06.2018                                  | Drawn: TD         |
| Checked: [ ]                                      | Approved: [ ]     |
| Scale: NTS  | Drawn No: 3409-29 |
|   | Rev: B            |

|             |      |
|-------------|------|
| ADL Job No. | 3409 |
|-------------|------|

| REF | DATE     | DESCRIPTION           |
|-----|----------|-----------------------|
| A   | 08/03/18 | CHANGED DRAWING TITLE |
| B   | 11/06/18 | TR0 DRAWING           |

**NOTES**

1. PRELIMINARY DESIGN PROVIDED FOR ILLUSTRATIVE PURPOSES ONLY. ALL DETAILS ARE SUBJECT TO INCLUDING CHECKING STATUTORY SERVICE APPARATUS.
2. DO NOT SCALE FROM THIS DRAWING.
3. ALL DIMENSIONS TO BE CONFIRMED ON SITE AND ON A DIGITAL OSBASE.
4. ALL TRACKS ASSUME GRADIENTS AND CHANGERS DO NOT EXCEED 1:60 AND 1:40 RESPECTIVELY OTHERWISE VEHICLE MANOEUVRABILITY MAY BE AFFECTED.
5. ALL LAND OWNERSHIP DETAILS EXTENT OF ADOPTED HIGHWAY AND RIGHTS OF WAY TO BE CONFIRMED.
6. ALL LAND OWNERSHIP DETAILS EXTENT OF ADOPTED HIGHWAY AND RIGHTS OF WAY TO BE CONFIRMED.
7. ALL LANDSCAPING CAN BE ALTERED AND NO PRES ARE SUBJECT TO TPO.

© Copyright: ADL Traffic Engineering Ltd

**ADL TRAFFIC**

ADL Traffic Engineering Ltd.  
The Oaklands Business Park  
Yate, Bristol  
BS37 5NA  
Tel: 01454 395100  
Fax: 01454 395101  
E-Mail: CAD@ADLTRAFFIC.CO.UK