


St Barnabas Church
Venn's Lane
HR1 1EY

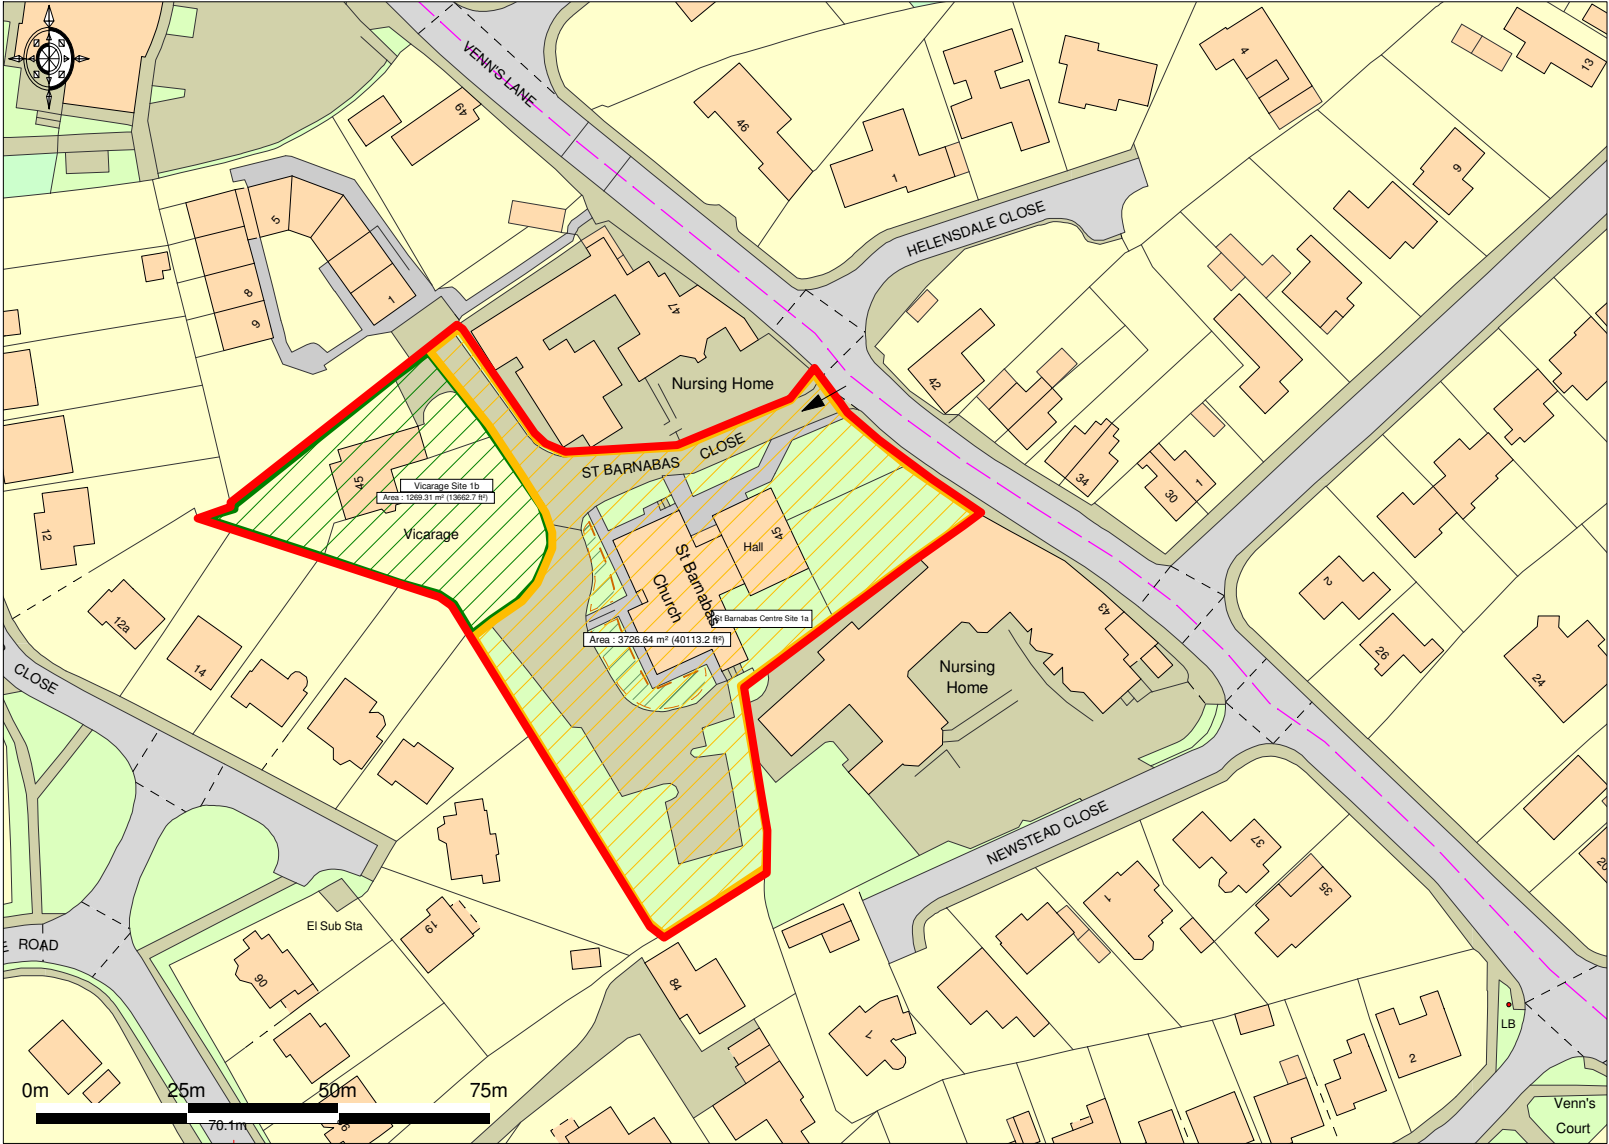

Ordnance Survey © Crown Copyright 2018. All rights reserved. Licence number 100022432. Plotted Scale - 1:1250