


St Nicholas Rectory  
Breinton Road  
HR4 0JB

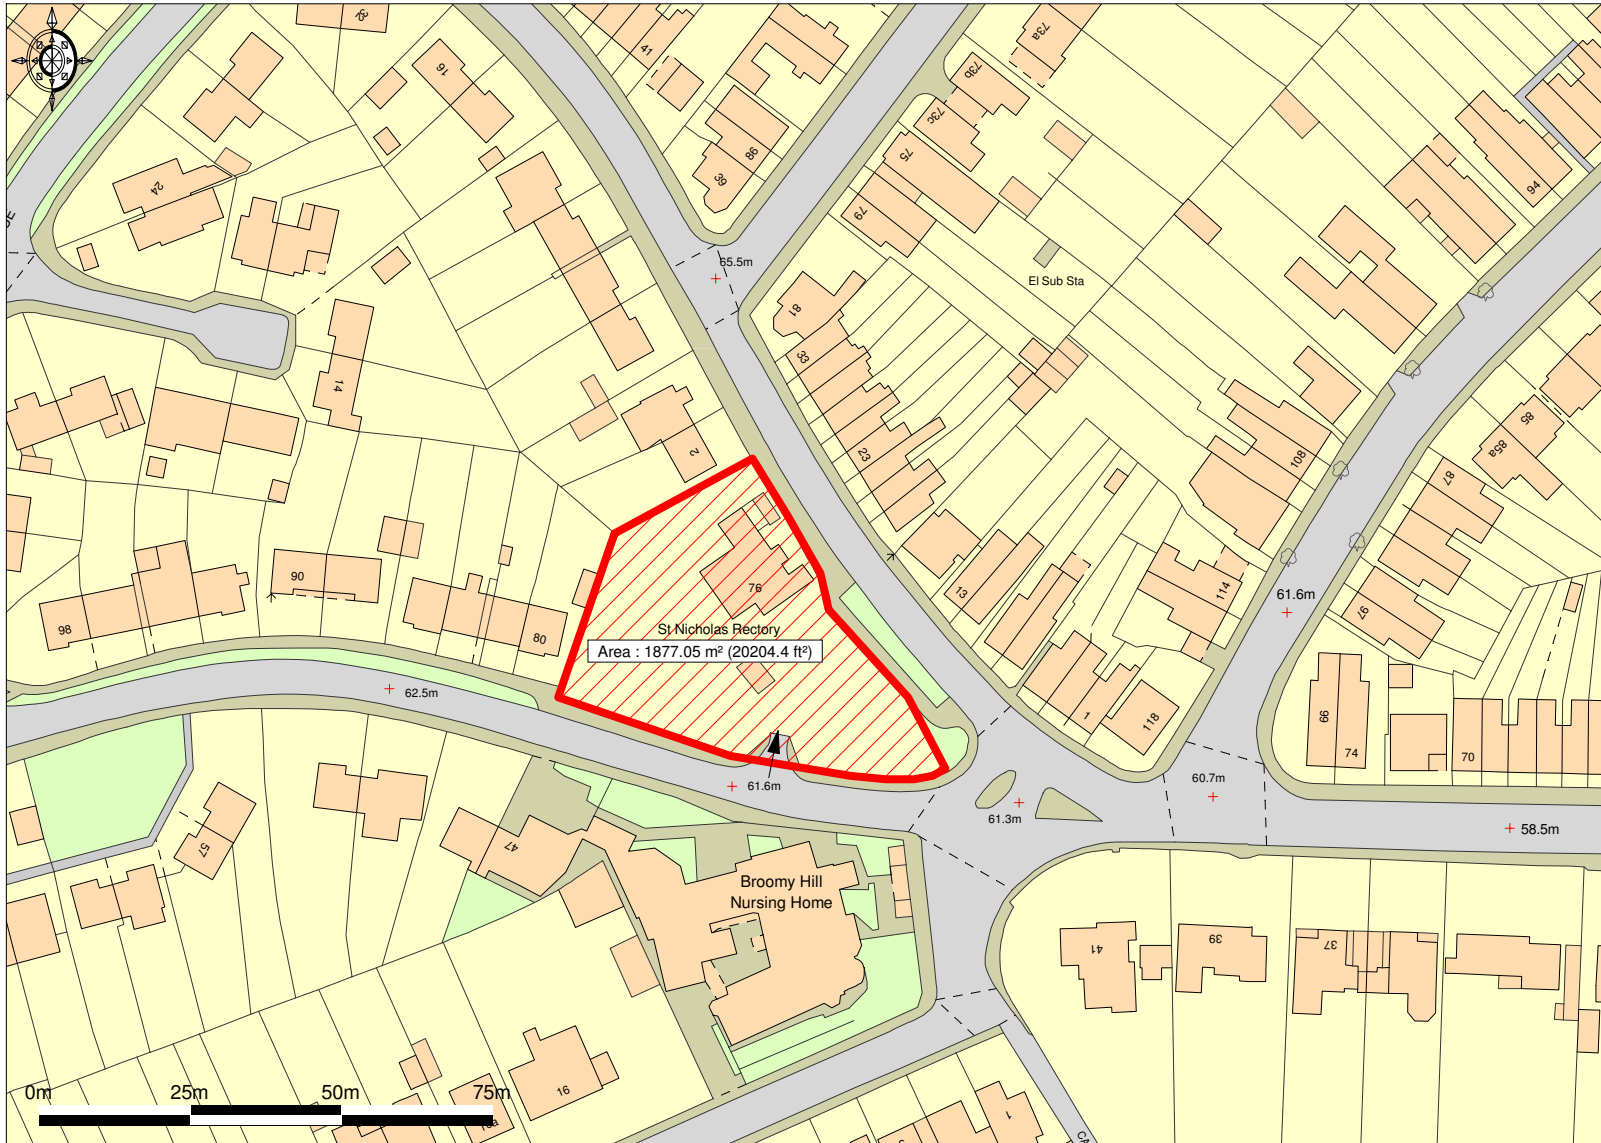

Ordnance Survey © Crown Copyright 2018. All rights reserved. Licence number 100022432. Plotted Scale - 1:1250