

ROAD TRAFFIC REGULATION ACT 1984

HEREFORDSHIRE COUNCIL

(A438 BLUE SCHOOL STREET AND B4359 WIDEMARSH STREET (NORTH) HEREFORD)  
(REVOCATION OF PROHIBITION OF RIGHT-HAND TURN) ORDER 2014

The County of Herefordshire District Council known as Herefordshire Council in exercise of its powers under sections 1 and 2 of the Road Traffic Regulation Act 1984 (referred to as "the Act"), and of all other enabling powers, and after consultation with the Chief Officer of Police in accordance with Part III of Schedule 9 to the Act, hereby make the following Order:-


1. The County of Hereford and Worcester (Blue School Street and Widemarsh Street (North) Hereford) (Prohibition of Right Hand Turn) Order 1982 is hereby revoked.
2. This Order shall come into operation on the 4<sup>th</sup> day of *April* 2014 and may be cited as Herefordshire Council (A438 Blue School Street and Widemarsh Street (North) Hereford) (Revocation of Prohibition of Right-Hand Turn) Order 2014.
3. References to any statutory provision herein shall include reference to any statutory modification or re-enactment thereof.

Dated 24<sup>th</sup> March 2014

THE COMMON SEAL of  
THE COUNTY OF HEREFORDSHIRE  
DISTRICT COUNCIL was hereunto  
affixed BY ORDER



*M. F. Lamb*  
..... Authorised Officer

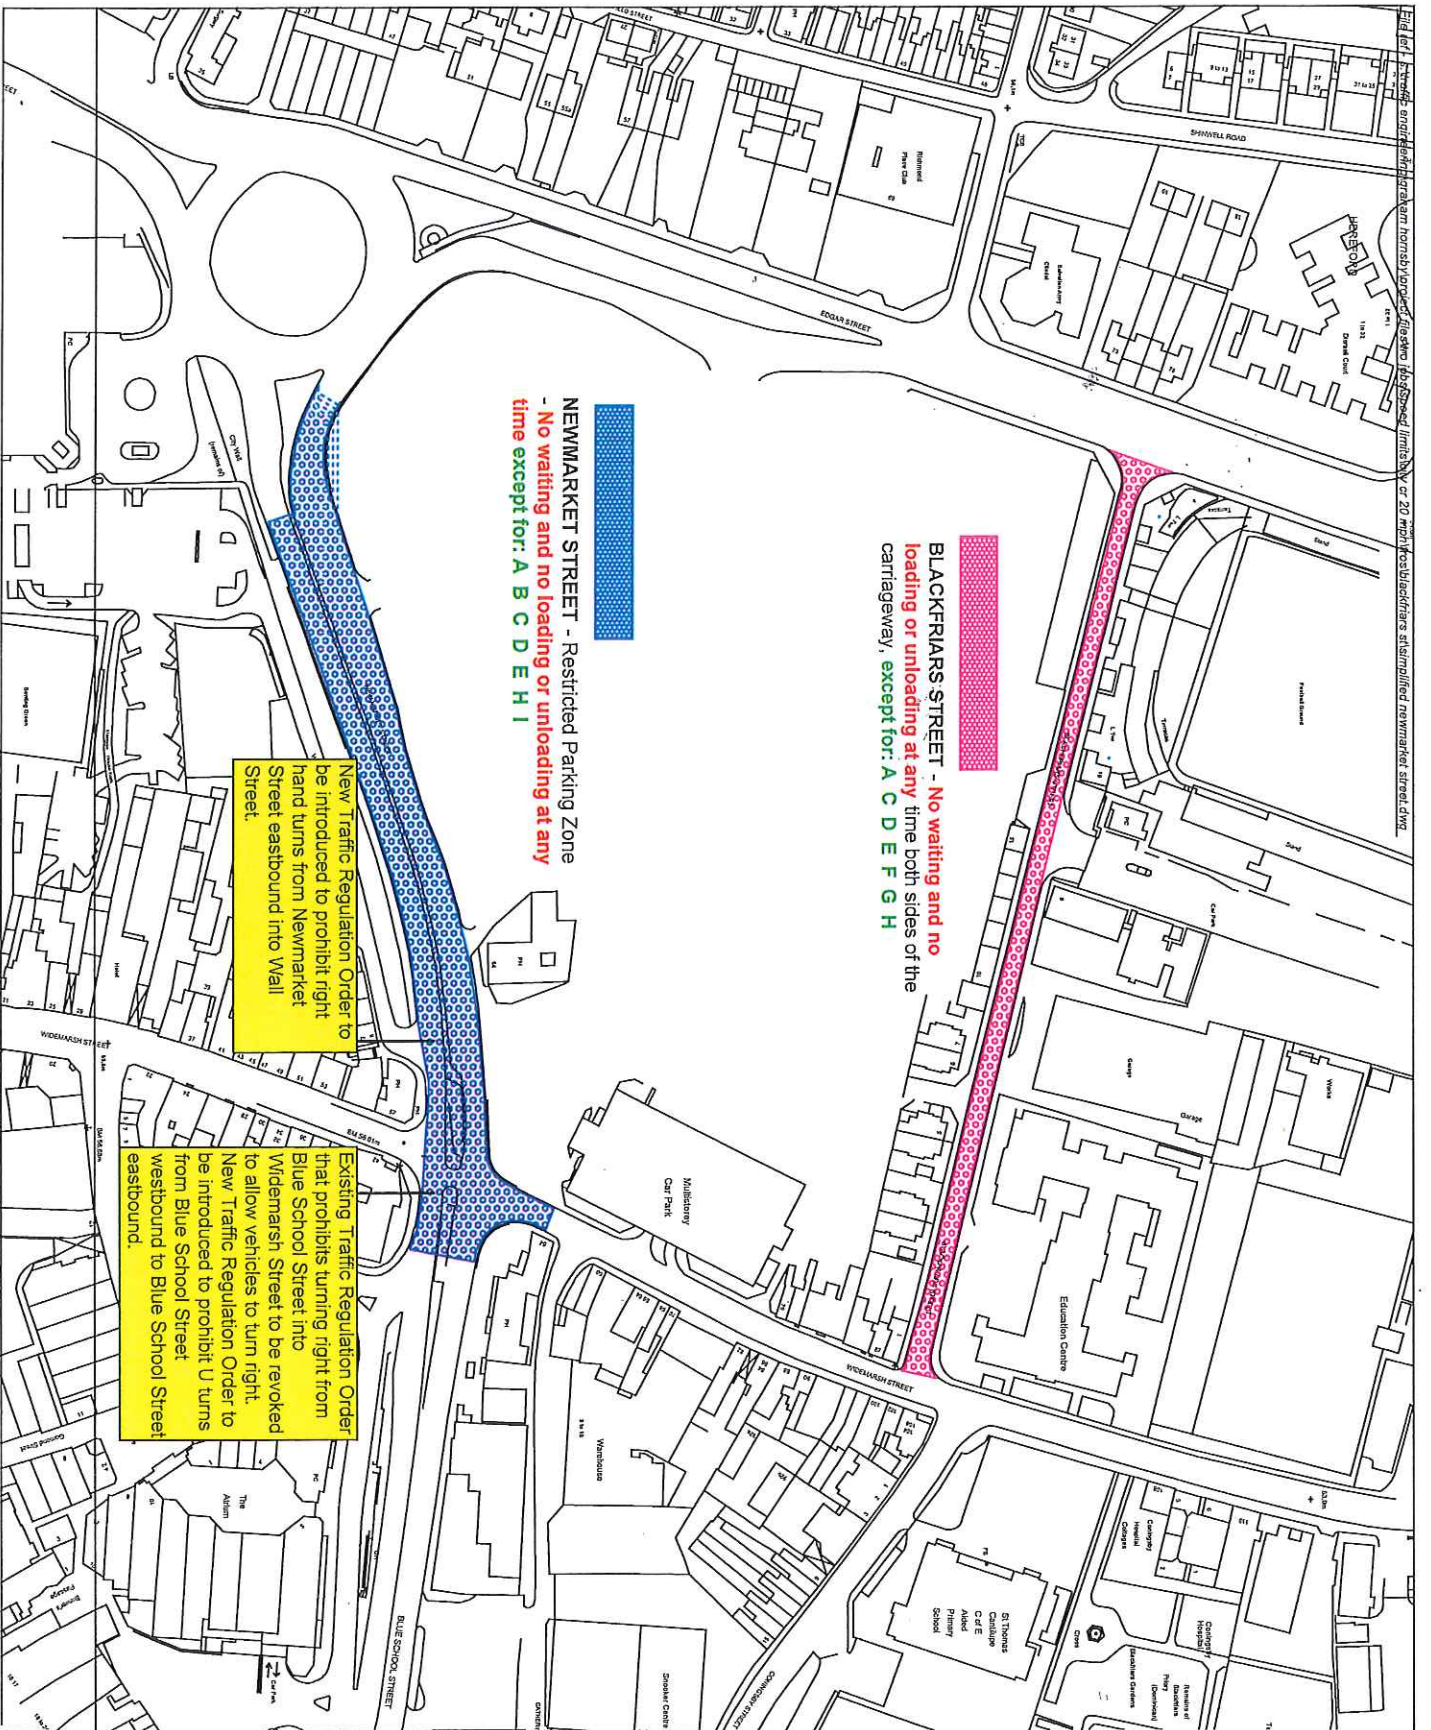

**BLACKFRIARS STREET - No waiting and no loading or unloading at any time both sides of the carriageway, except for: A C D E F G H**

**NEWMARKET STREET - Restricted Parking Zone - No waiting and no loading or unloading at any time except for: A B C D E H I**

New Traffic Regulation Order to be introduced to prohibit right hand turns from Newmarket Street eastbound into Wall Street.

Existing Traffic Regulation Order that prohibits turning right from Blue School Street into Widemarsh Street to be revoked to allow vehicles to turn right. New Traffic Regulation Order to be introduced to prohibit U turns from Blue School Street westbound to Blue School Street eastbound.

**NO WAITING AND NO LOADING OR UNLOADING AT ANY TIME EXCEPT FOR:**

See main drawing for exemptions to this prohibition applicable to each street.

- A. Passengers boarding or alighting from a vehicle.
- B. Public Service Vehicles waiting at an authorised stopping place for passengers to board or alight.
- C. Vehicles being used in connection with building or demolition works, highway maintenance or works in connection with services.
- D. Vehicles being used in pursuance of statutory powers or duties.
- E. Vehicles being used for Fire Brigade, Police or Ambulance purposes.
- F. Vehicles being used to deliver mail or collect parcels.
- G. Vehicles being used for furniture removals.
- H. Vehicles being used for the collection of waste, refuse, recyclables or street cleansing.
- I. Pedal cycles parked at a recognised cycle stand.

Rev	Revision details	Chkd	Appd	Date
P1	Revision details			
	Drawn: SKH		Preliminary	
	Design: SKH		For comment	
	CK'd:		For tender	
	App'd:		For construction	
	Date: Nov 13		As constructed	
	Other:			

## Balfour Beatty Living Places

Client: **Balfour Beatty Living Places and Communities Directorate**

Project Name: **Newmarket Street and Blackfriars Street**

Drawing Title: **No Waiting and No Loading At Any Time**

Original Dwg Size:	A3	Dimensions:	-
Scale:	N.T.S.	Copyright:	© BBLP
Drawing No:	HD/T/HER/1650/1	Rev:	