

ROAD TRAFFIC REGULATION ACT 1984

HEREFORDSHIRE COUNCIL


(A438 NEWMARKET STREET HEREFORD)
(PROHIBITION OF RIGHT HAND TURN) ORDER 2014

The County of Herefordshire District Council, known as Herefordshire Council, in exercise of its powers under sections 1 and 2 of the Road Traffic Regulation Act 1984 (referred to as "the Act"), and of all other enabling powers, and after consultation with the Chief Officer of Police in accordance with Part III of Schedule 9 to the Act, hereby make the following Order:-


1. This Order shall come into operation on the 4th day of April 2014 and may be cited as Herefordshire Council (A438 Newmarket Street Hereford) (Prohibition of Right Hand Turn) Order 2014.
2. No person shall cause or permit any vehicle proceeding eastwards on the northern carriageway of the A438 Newmarket Street to make a right hand turn into the U80008 Wall Street as shown for identification purposes only on the attached plan.
3. The restriction imposed by Article 2 of this Order shall not apply to any vehicle being used for fire brigade, ambulance or police purposes.

Dated 24th March 2014

THE COMMON SEAL of
THE COUNTY OF HEREFORDSHIRE
DISTRICT COUNCIL was hereunto
affixed BY ORDER

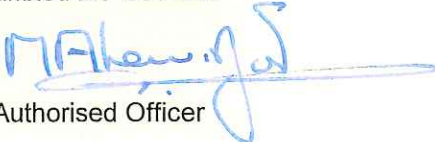
Authorised Officer



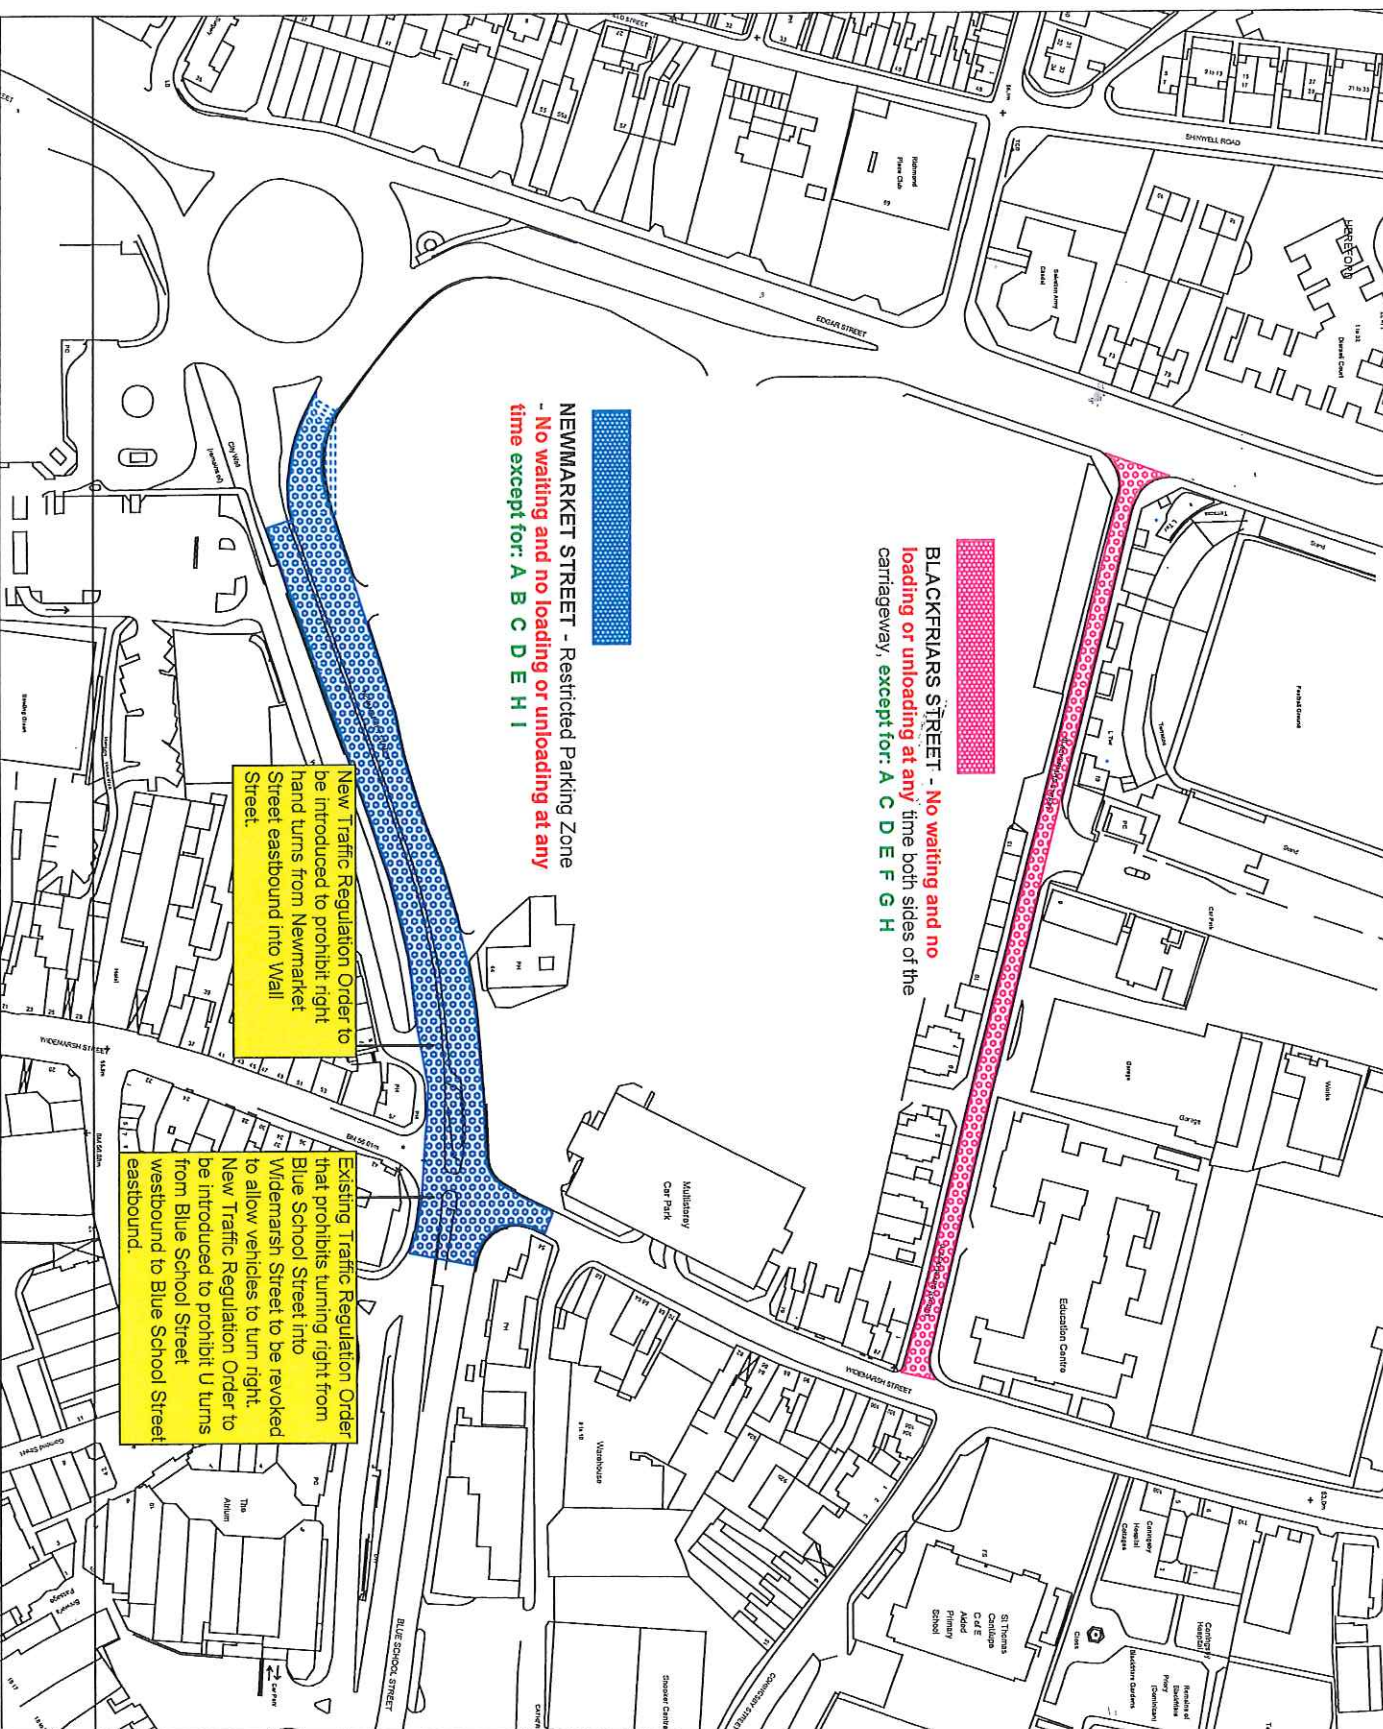

BLACKFRIARS STREET - No waiting and no loading or unloading at any time both sides of the carriageway, except for: A C D E F G H

NEWMARKET STREET - Restricted Parking Zone - No waiting and no loading or unloading at any time except for: A B C D E H I

New Traffic Regulation Order to be introduced to prohibit right hand turns from Newmarket Street eastbound into Wall Street.

Existing Traffic Regulation Order that prohibits turning right from Blue School Street into Widemans Street to be revoked to allow vehicles to turn right. New Traffic Regulation Order to be introduced to prohibit U turns from Blue School Street westbound to Blue School Street eastbound.

NO WAITING AND NO LOADING OR UNLOADING AT ANY TIME EXCEPT FOR:

See main drawing for exemptions to this prohibition applicable to each street.

- A. Passengers boarding or alighting from a vehicle.
- B. Public Service Vehicles waiting at an authorised stopping place for passengers to board or alight.
- C. Vehicles being used in connection with building or demolition works, highway maintenance or works in connection with services.
- D. Vehicles being used in pursuance of statutory powers or duties.
- E. Vehicles being used for Fire Brigade, Police or Ambulance purposes.
- F. Vehicles being used to deliver mail or deliver or collect parcels.
- G. Vehicles being used for furniture removals.
- H. Vehicles being used for the collection of waste, refuse, recyclables or street cleansing.
- I. Pedal cycles parked at a recognised cycle stand.

Rev	Revision details	Chkd	Appd	Date
P1				
	Drawn: GKH			
	Design: GKH			
	Chkd: -			
	Appd: -			
	Date: Nov 13			
	Other:			

Balfour Beatty
Living Places

Client: **Widemans Communities**
5 WIDEMANS COMMUNITIES DIRECTORATE
Balfour Beatty Living Places, 100 Victoria Road, London, UK. Tel: 020 7424 2000. www.bbpl.co.uk

Project Name: **Newmarket Street and Blackfriars Street**

Drawing Title: **No Waiting and No Loading At Any Time**

Original Dwg Size: A3	Dimensions: -
Scale: N.T.S	Copyright © BBPL
Drawing No: HD/TH/HER/1650/1	Rev