

NOTICE OF MAKING

Herefordshire Council hereby give notice that in exercise of its enabling powers under the Road Traffic Regulation Act 1984, it has made the following Order:

HEREFORDSHIRE COUNCIL (U80215 CHARTWELL ROAD HEREFORD) (PROHIBITION OF WAITING AT ANY TIME) ORDER 2016 the effect of which will be to introduce the following:

Prohibition of Waiting at Any Time U80215 Chartwell Road: both sides from its junction with Bodenham Road in a south westerly direction for a distance of 25 metres.

This Order will come into operation on 26 August 2016

A copy of the Order, with plans, Statement of Reasons and any Orders to be revoked in whole or in part are available for inspection during normal office hours at the Council's offices at Plough Lane, Hereford HR4 0LE (tel: 01432 383611) and the Hereford Centre, Franklin House, 4 Commercial Road, Hereford, HR1 2BB (tel: 01432 260500). These documents can also be viewed on the Council's website at www.herefordshire.gov.uk in the Traffic Regulation Order section. Photocopies of the same may be provided on payment of the photocopying charges of the Council. If any person wishes to question the validity of this Order or any of its provisions on the grounds that they are not within the powers conferred by the Road Traffic Regulation Act 1984, or that any requirement of the said Act or any instrument made under that Act has not been complied with that person may do so by application to the High Court within six weeks from the date the Order was made.

ROAD TRAFFIC REGULATION ACT 1984

HEREFORDSHIRE COUNCIL

(U80215 CHARTWELL ROAD HEREFORD) (PROHIBITION OF WAITING AT ANY TIME) ORDER 2016

The County of Herefordshire District Council ("known as Herefordshire Council") in exercise of its powers under sections 1 and 2 of the Road Traffic Regulation Act 1984 (referred to as "the Act") and of all other enabling powers, and after consultation with the Chief Officer of Police in accordance with Part III of Schedule 9 to the Act, hereby make the following Order:-

1. This Order shall come into operation on the 26 Aug 2016 and may be cited as the Herefordshire Council (U80215 Chartwell Road Hereford) (Prohibition of Waiting) Order 2016.

2. Without prejudice to the validity of anything done or to any liability incurred in respect of any act or omission before the coming into operation of this Order the previous traffic regulation order listed in Schedule 1 of this Order will be revoked from the date mentioned in Article 1 of this Order.

3. (1) In this Order:-

"Disabled Permit Holder" means a person who has been issued with a valid Disabled Person's Badge;

"Disabled Person's Badge" has the same meaning as in The Disabled Persons (Badges for Motor Vehicles) Regulations 2000;

"Disabled Person's Vehicle" means a vehicle displaying a Disabled Person Badge and Parking Disc;

"Parking Disc" has the same meaning as in the Disabled Persons (Exemptions for Disabled Persons) (England) Regs 2000.

"Civil Enforcement Officer" means a person appointed in accordance with the provisions of Section 76 of the Traffic Management Act 2004.

(2) For the purpose of this Order a vehicle shall be regarded as displaying:-

(a) a Disabled Person's Badge in the relevant position, when:-

(i) in the case of a vehicle fitted with a dashboard or fascia panel, the badge is exhibited thereon so that the front of the badge is legible from outside the vehicle; and

(ii) in the case of a vehicle not fitted with a dashboard or fascia panel, the badge is exhibited in a conspicuous position on the vehicle so that the front of the badge is legible from outside the vehicle.

(b) a Parking Disc in the relevant position, when:-

(i) in the case of a vehicle fitted with a dashboard or fascia panel, the disc is exhibited thereon so that the quarter-hour period

during which the period of waiting began is legible from outside the vehicle; and

- (ii) in the case of a vehicle not so fitted, the disc is exhibited in a conspicuous position on the vehicle so that the quarter-hour period during which the period of waiting began is legible from outside the vehicle.

4. Save as provided in Articles 5 and 6 of this Order no person shall, except upon the direction or with the permission of a police officer or of a Civil Enforcement Officer in uniform, cause or permit any vehicle to wait at any time on the sides of those lengths of road referred to in Schedule 2 hereto and as shown for identification purposes only on the attached plan.
5. Nothing in Article 4 of this Order shall render it unlawful to cause or permit any vehicle to wait at any time on the sides of those lengths of road referred to in the above said Schedule 2 for so long as may be necessary to enable:-
 - (a) a person to board or alight from the vehicle;
 - (b) goods to be loaded onto and/or unloaded from the vehicle;
 - (c) is being used in connection with any building or industrial operation or demolition in or adjacent to the length of road, the removal of any obstruction of traffic, or the maintenance, improvement or reconstruction of the said length of road or the laying, erection, alteration or repair in or adjacent to the length of road of any sewer or of any main, pipe or apparatus for the supply of gas, water or electricity or of any telecommunications apparatus as defined in the Communications Act 2003 (as amended)
 - (d) the vehicle, if it cannot conveniently be used for such purpose in any other road, to be used in pursuance of statutory powers or duties;
 - (e) the vehicle to be used for the purpose of delivering or collecting postal packets.
 - (f) the vehicle to be used for the purpose of removing furniture and effects from one office or dwellinghouse to another, or to such premises from a depository or from such premises to a depository, provided notice is given twenty-four hours in advance to the police, their consent is obtained and such reasonable conditions as they may impose are complied with;
 - (g) the vehicle to be used for fire brigade, police or ambulance purposes.
6. Nothing in Article 4 of this Order shall render it unlawful to cause or permit a Disabled Person's Vehicle which displays in the relevant position a Disabled Person's Badge, and a Parking Disc (on which the driver, or other person in charge of the vehicle, has marked the time at which the period of waiting began) to wait in the said sides of those lengths of road referred to in the said Schedule 2 for a period not exceeding three hours (not being a period separated by an interval of less than one hour from a previous period of waiting by the same vehicle on the same sides of length of road on the same day).


7. The restrictions, prohibitions and requirements imposed by this Order are in addition to and not in derogation of any restriction, prohibition or requirement imposed by any other enactment and any exception or exemption to the provisions of this Order is without prejudice to the provisions of any other enactment.
8. References to any statutory provision herein shall include reference to any statutory modification or re-enactment thereof.

Dated this 5th day of August 2016

THE COMMON SEAL of
THE COUNTY OF HEREFORDSHIRE
DISTRICT COUNCIL was hereunto
affixed BY ORDER

Authorised Officer

Kate Coghlin

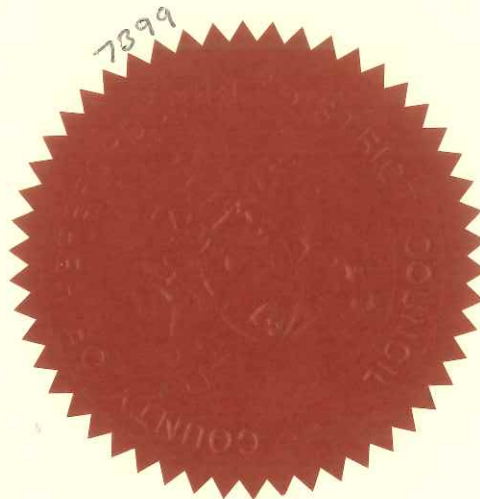

SCHEDULE 1

ORDER TO BE REVOKED

Herefordshire Council (U80215 Chartwell Road Hereford) (Prohibition of Waiting) Order 2015.

SCHEDULE 2.

PROHIBITION OF WAITING AT ANY TIME


U80215 CHARTWELL ROAD HEREFORD

South Eastern Side – from its junction with the C1127 Bodenham Road to a point 25 metres south west of where the extended line of the south eastern kerb line of the U80215 Chartwell Road intersects with the extended line of the south western kerb line of the C1127 Bodenham.

North Western Side– from its junction with the C1127 Bodenham Road to a point 25 metres south west of where the extended line of the north western kerb line of the U80215 Chartwell Road intersects with the extended line of the south western kerb line of the C1127 Bodenham Road.

0 100

File ref - s:\traffic engineering\2.1.m\2.1.16.tro.2016\2016\15-03 wr chartwell road hwy\hls only\drawings\drawing1.dwg

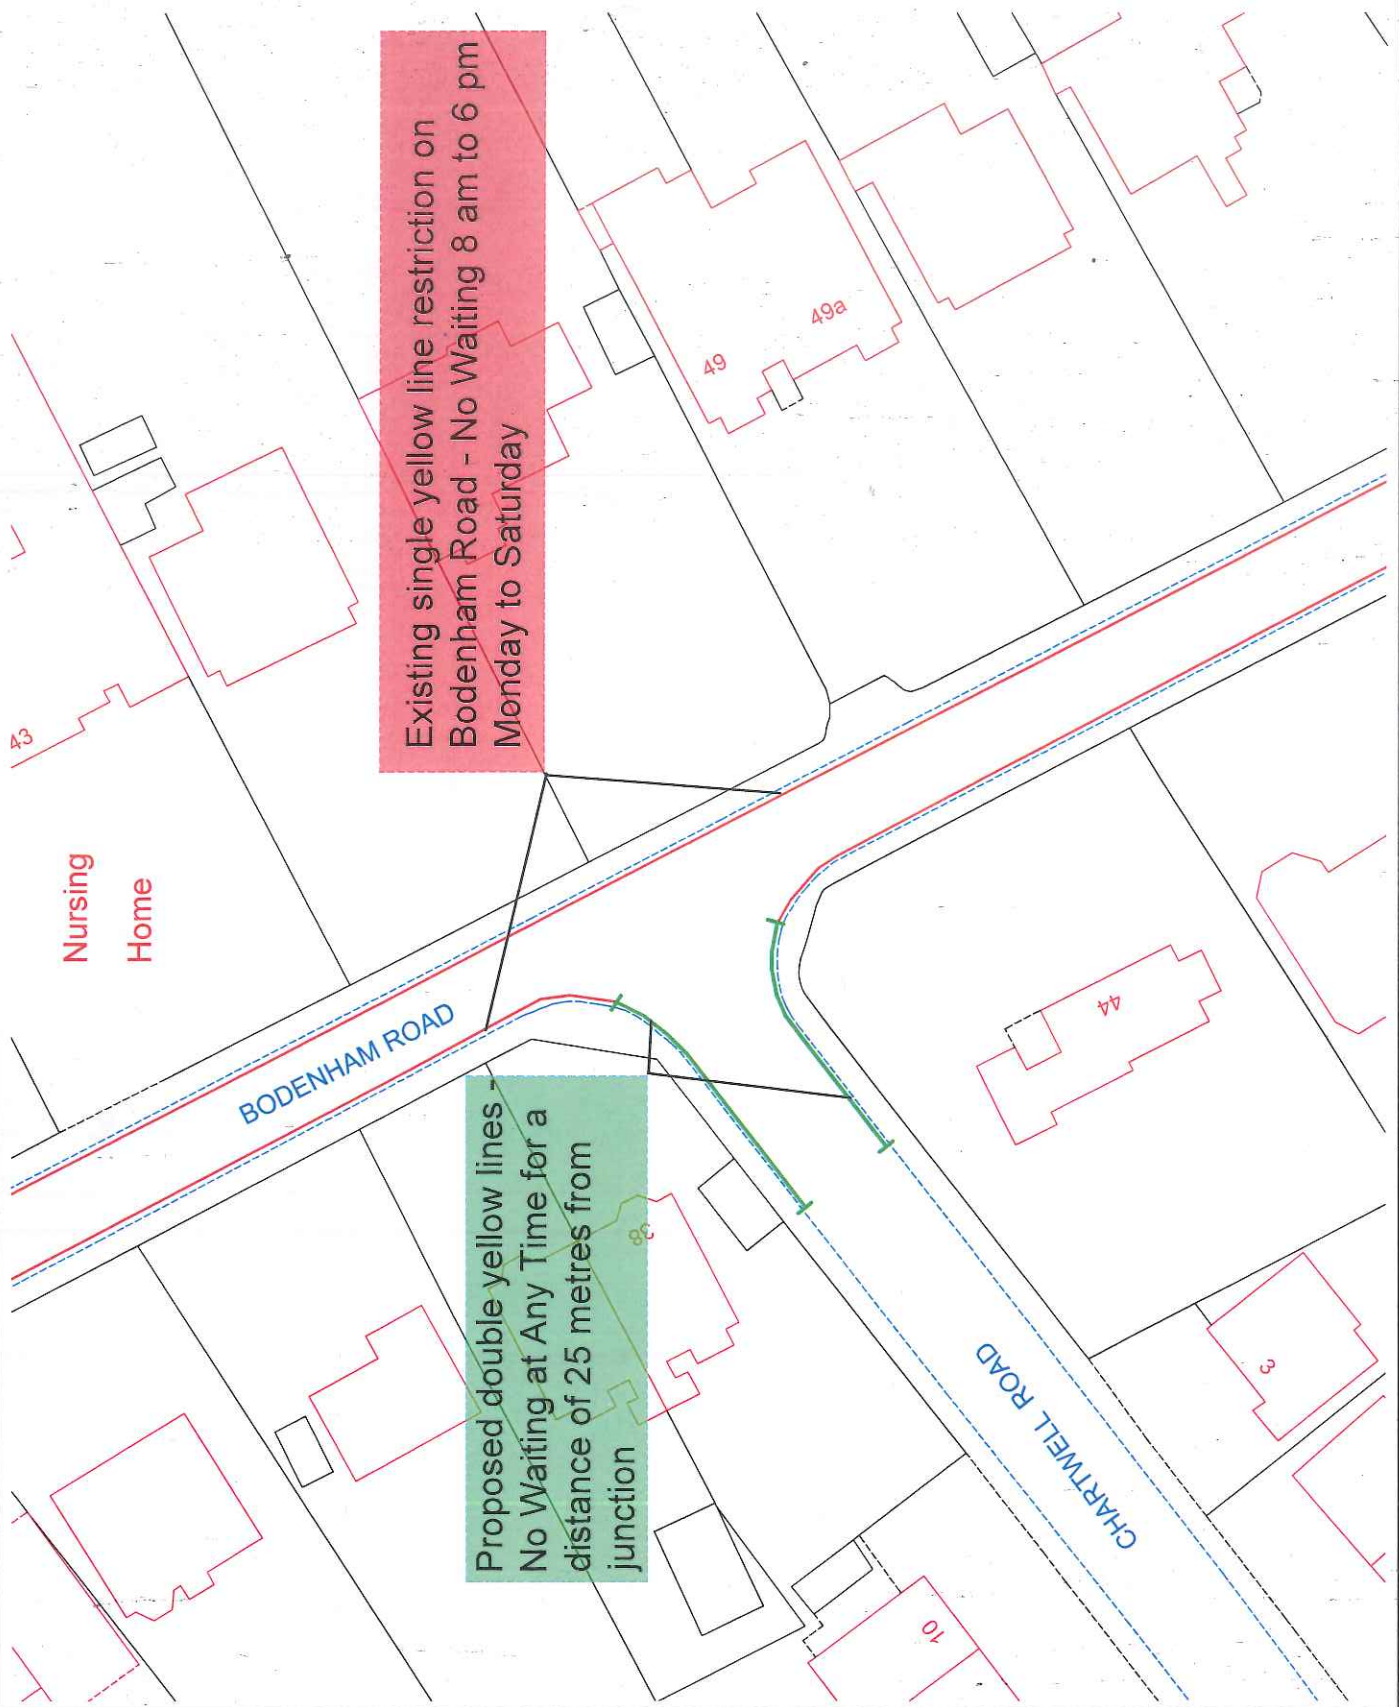

Rev	Revision details	Chkd	Appd	Date
	Drawn: ..			
	Design: ..			
	Chkd: ..			
	Appd: ..			
	Date: ..			

Drawn: ..	Preliminary
Design: ..	For comment
Chkd: ..	For tender
Appd: ..	For construction
Date: ..	As constructed
	Other

Balfour Beatty
Living Places

Client: **Herefordshire Council**
ECONOMIC COMMUNITIES AND CORPORATE DIRECTORATE
Head Office: 15 Market Road, Hereford, HR1 1RH, 01432 240000 Fax: 01432 21100

Project Name
15-03-WR:Chartwell Road

Drawing Title
Proposed No Waiting at Ant Time - Double Yellow Lines

Original Drawing Size : A3
Scale : N.T.S
Dimensions : -

Drawing No
15-03/CHART/2016/2

Rev
P0

HEREFORDSHIRE COUNCIL

STATEMENT OF REASONS

**(U80215 CHARTWELL ROAD HEREFORD)
(PROHIBITION OF WAITING) ORDER 2016**

The Council considers making the above order desirable for avoiding danger to persons or other traffic using the road or any other road or for preventing the likelihood of such danger arising and considers making the above order desirable for preserving or improving the amenities of the area through which the road runs.

The Council reserves the right to produce an amended or further statement in the context of any public inquiry into objections to these proposals.

Richard Ball
Assistant Director Environment and Place.

ROAD TRAFFIC REGULATION ACT 1984

HEREFORDSHIRE COUNCIL

(U80215 CHARTWELL ROAD HEREFORD) (PROHIBITION OF WAITING) ORDER 2015

The County of Herefordshire District Council ("known as Herefordshire Council") in exercise of its powers under sections 1 and 2 of the Road Traffic Regulation Act 1984 (referred to as "the Act") and of all other enabling powers, and after consultation with the Chief Officer of Police in accordance with Part III of Schedule 9 to the Act, hereby make the following Order:-

1. This Order shall come into operation on the 31st of March 2015 and may be cited as the Herefordshire Council (U80215 Chartwell Road Hereford) (Prohibition of Waiting) Order 2015.

2. (1) In this Order:-

"Disabled Permit Holder" means a person who has been issued with a valid Disabled Person's Badge;

"Disabled Person's Badge" has the same meaning as in The Disabled Persons (Badges for Motor Vehicles) Regulations 2000;

"Disabled Person's Vehicle" means a vehicle displaying a Disabled Person Badge and Parking Disc;

"Parking Disc" has the same meaning as in the Disabled Persons (Exemptions for Disabled Persons) (England) Regs 2000.

"Civil Enforcement Officer" means a person appointed in accordance with the provisions of Section 76 of the Traffic Management Act 2004.

(2) For the purpose of this Order a vehicle shall be regarded as displaying:-

(a) a Disabled Person's Badge in the relevant position, when:-

(i) in the case of a vehicle fitted with a dashboard or fascia panel, the badge is exhibited thereon so that the front of the badge is legible from outside the vehicle; and

(ii) in the case of a vehicle not fitted with a dashboard or fascia panel, the badge is exhibited in a conspicuous position on the vehicle so that the front of the badge is legible from outside the vehicle.

(b) a Parking Disc in the relevant position, when:-

(i) in the case of a vehicle fitted with a dashboard or fascia panel, the disc is exhibited thereon so that the quarter-hour period during which the period of waiting began is legible from outside the vehicle; and

- (ii) in the case of a vehicle not so fitted, the disc is exhibited in a conspicuous position on the vehicle so that the quarter-hour period during which the period of waiting began is legible from outside the vehicle.


3. Save as provided in Articles 4 and 5 of this Order no person shall, except upon the direction or with the permission of a Police Officer or of a Civil Enforcement Officer in uniform, cause or permit any vehicle to wait at any time on the lengths of road as mentioned in the Schedule hereto

and as shown for identification purposes only on the attached plan.

4. Nothing in Article 3 of this Order shall render it unlawful to cause or permit any vehicle to wait in the sides of those lengths of road referred to in Article 3 for so long as may be necessary to enable:-
 - (a) a person to board or alight from the vehicle;
 - (b) goods to be loaded onto and/or unloaded from the vehicle;
 - (c) is being used in connection with any building or industrial operation or demolition in or adjacent to the length of road, the removal of any obstruction of traffic, or the maintenance, improvement or reconstruction of the said length of road or the laying, erection, alteration or repair in or adjacent to the length of road of any sewer or of any main, pipe or apparatus for the supply of gas, water or electricity or of any telecommunications apparatus as defined in the Communications Act 2003 (as amended)
 - (d) the vehicle, if it cannot conveniently be used for such purpose in any other road, to be used in pursuance of statutory powers or duties;
 - (e) the vehicle to be used for the purpose of delivering or collecting postal packets.
 - (f) the vehicle to be used for the purpose of removing furniture and effects from one office or dwellinghouse to another, or to such premises from a depository or from such premises to a depository, provided notice is given twenty-four hours in advance to the police, their consent is obtained and such reasonable conditions as they may impose are complied with;
 - (g) the vehicle to be used for fire brigade, police or ambulance purposes.
5. Nothing in Article 3 of this Order shall render it unlawful to cause or permit a Disabled Person's Vehicle which displays in the relevant position a Disabled Person's Badge, and a Parking Disc (on which the driver, or other person in charge of the vehicle, has marked the time at which the period of waiting began) to wait in the said sides of those lengths of road referred to in Article 3 for a period not exceeding three hours (not being a period separated by an interval of less than one hour from a previous period of waiting by the same vehicle on the same sides of length of road on the same day).
6. The restrictions, prohibitions and requirements imposed by this Order are in addition to and not in derogation of any restriction, prohibition or requirement imposed by any

0 100

File ref - s:\traffic engineering\andrew lee-jones\laystone hill parking\post all /1st tranche\draft trosl\mediate implementation\gh.dwg

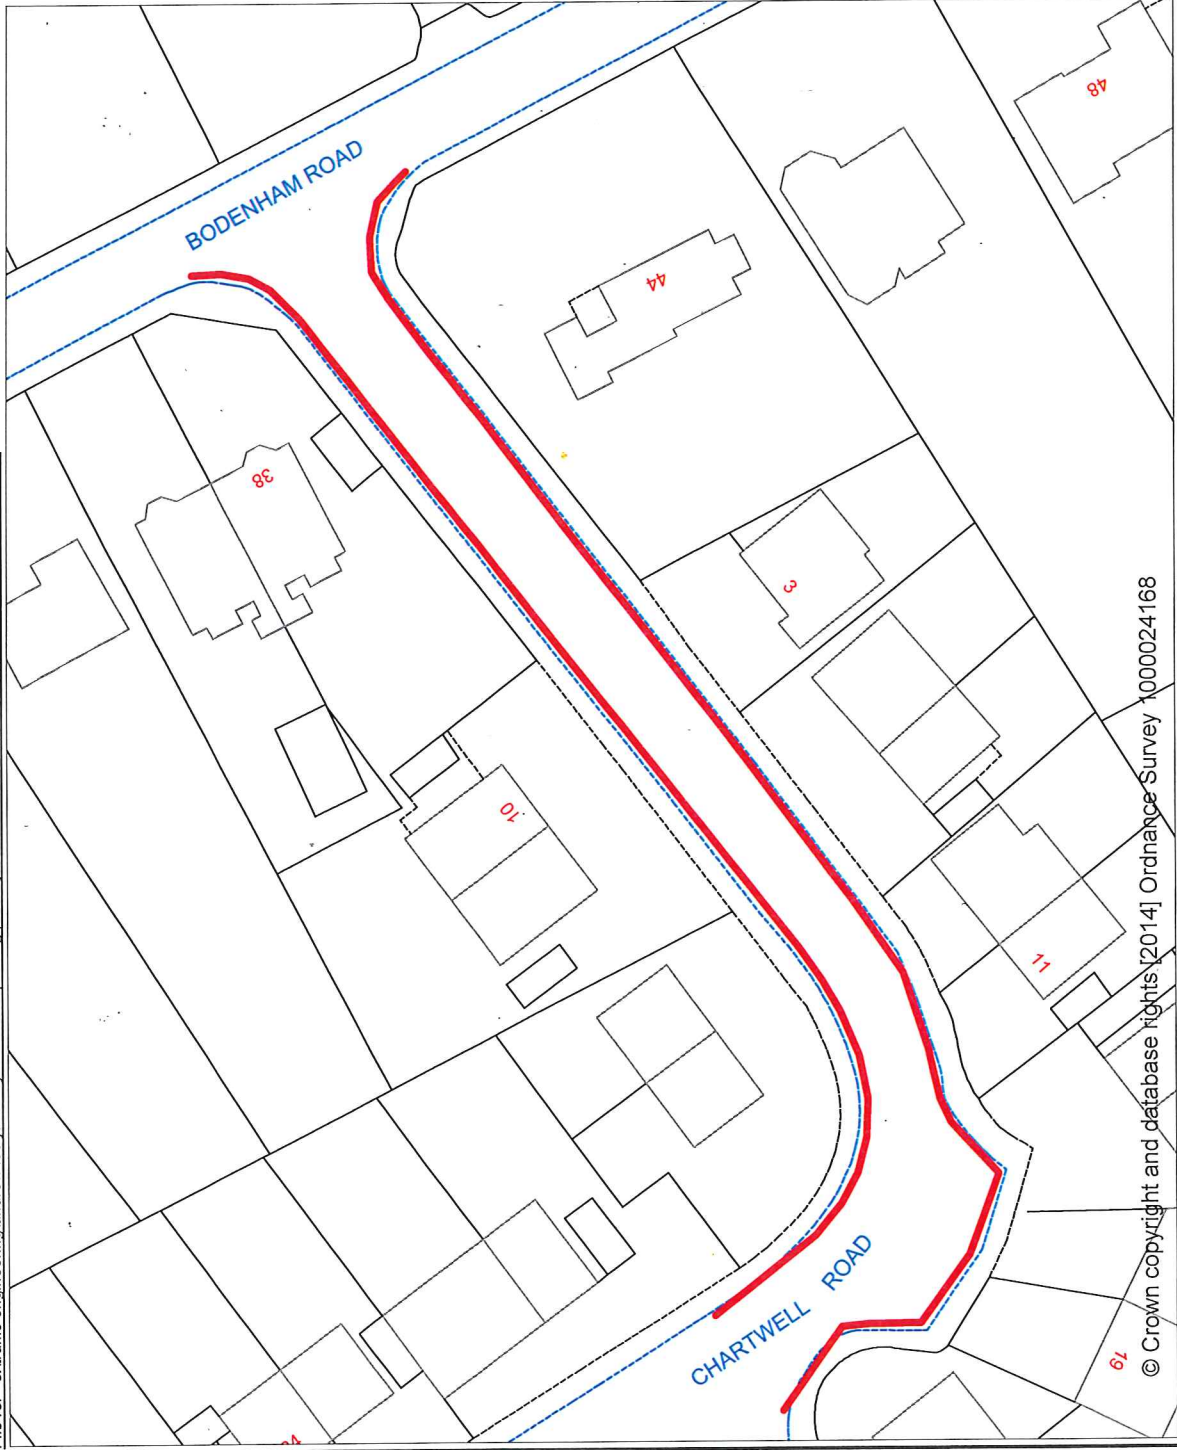

No Waiting at Any Time

Double Yellow Lines

Rev	Revision details	Chkd	Appd	Date
Drawn: .				
Design: .				
Chkd: .				
Appd: .				
Date: .				

	Preliminary	
	For comment	
	For tender	
	For construction	
	As constructed	
	Other	

Balfour Beatty
Living places

Client
G J HUGHES
ECONOMY, COMMUNITIES AND
CORPORATE DIRECTORATE

Herefordshire
Council
Brackley, 35 Haver Road, Hereford, HR1 1SH Tel: 01432 20700 Fax: 01432 20183

Project Name
Chartwell Road Hereford


Drawing Title
Prohibition of Waiting

Original Drawing Size : A4
Scale : As Shown
Dimensions : -

Drawing No
Chartwell Road 1

Rev
P0

© Crown copyright and database rights (2014) Ordnance Survey 1000024168

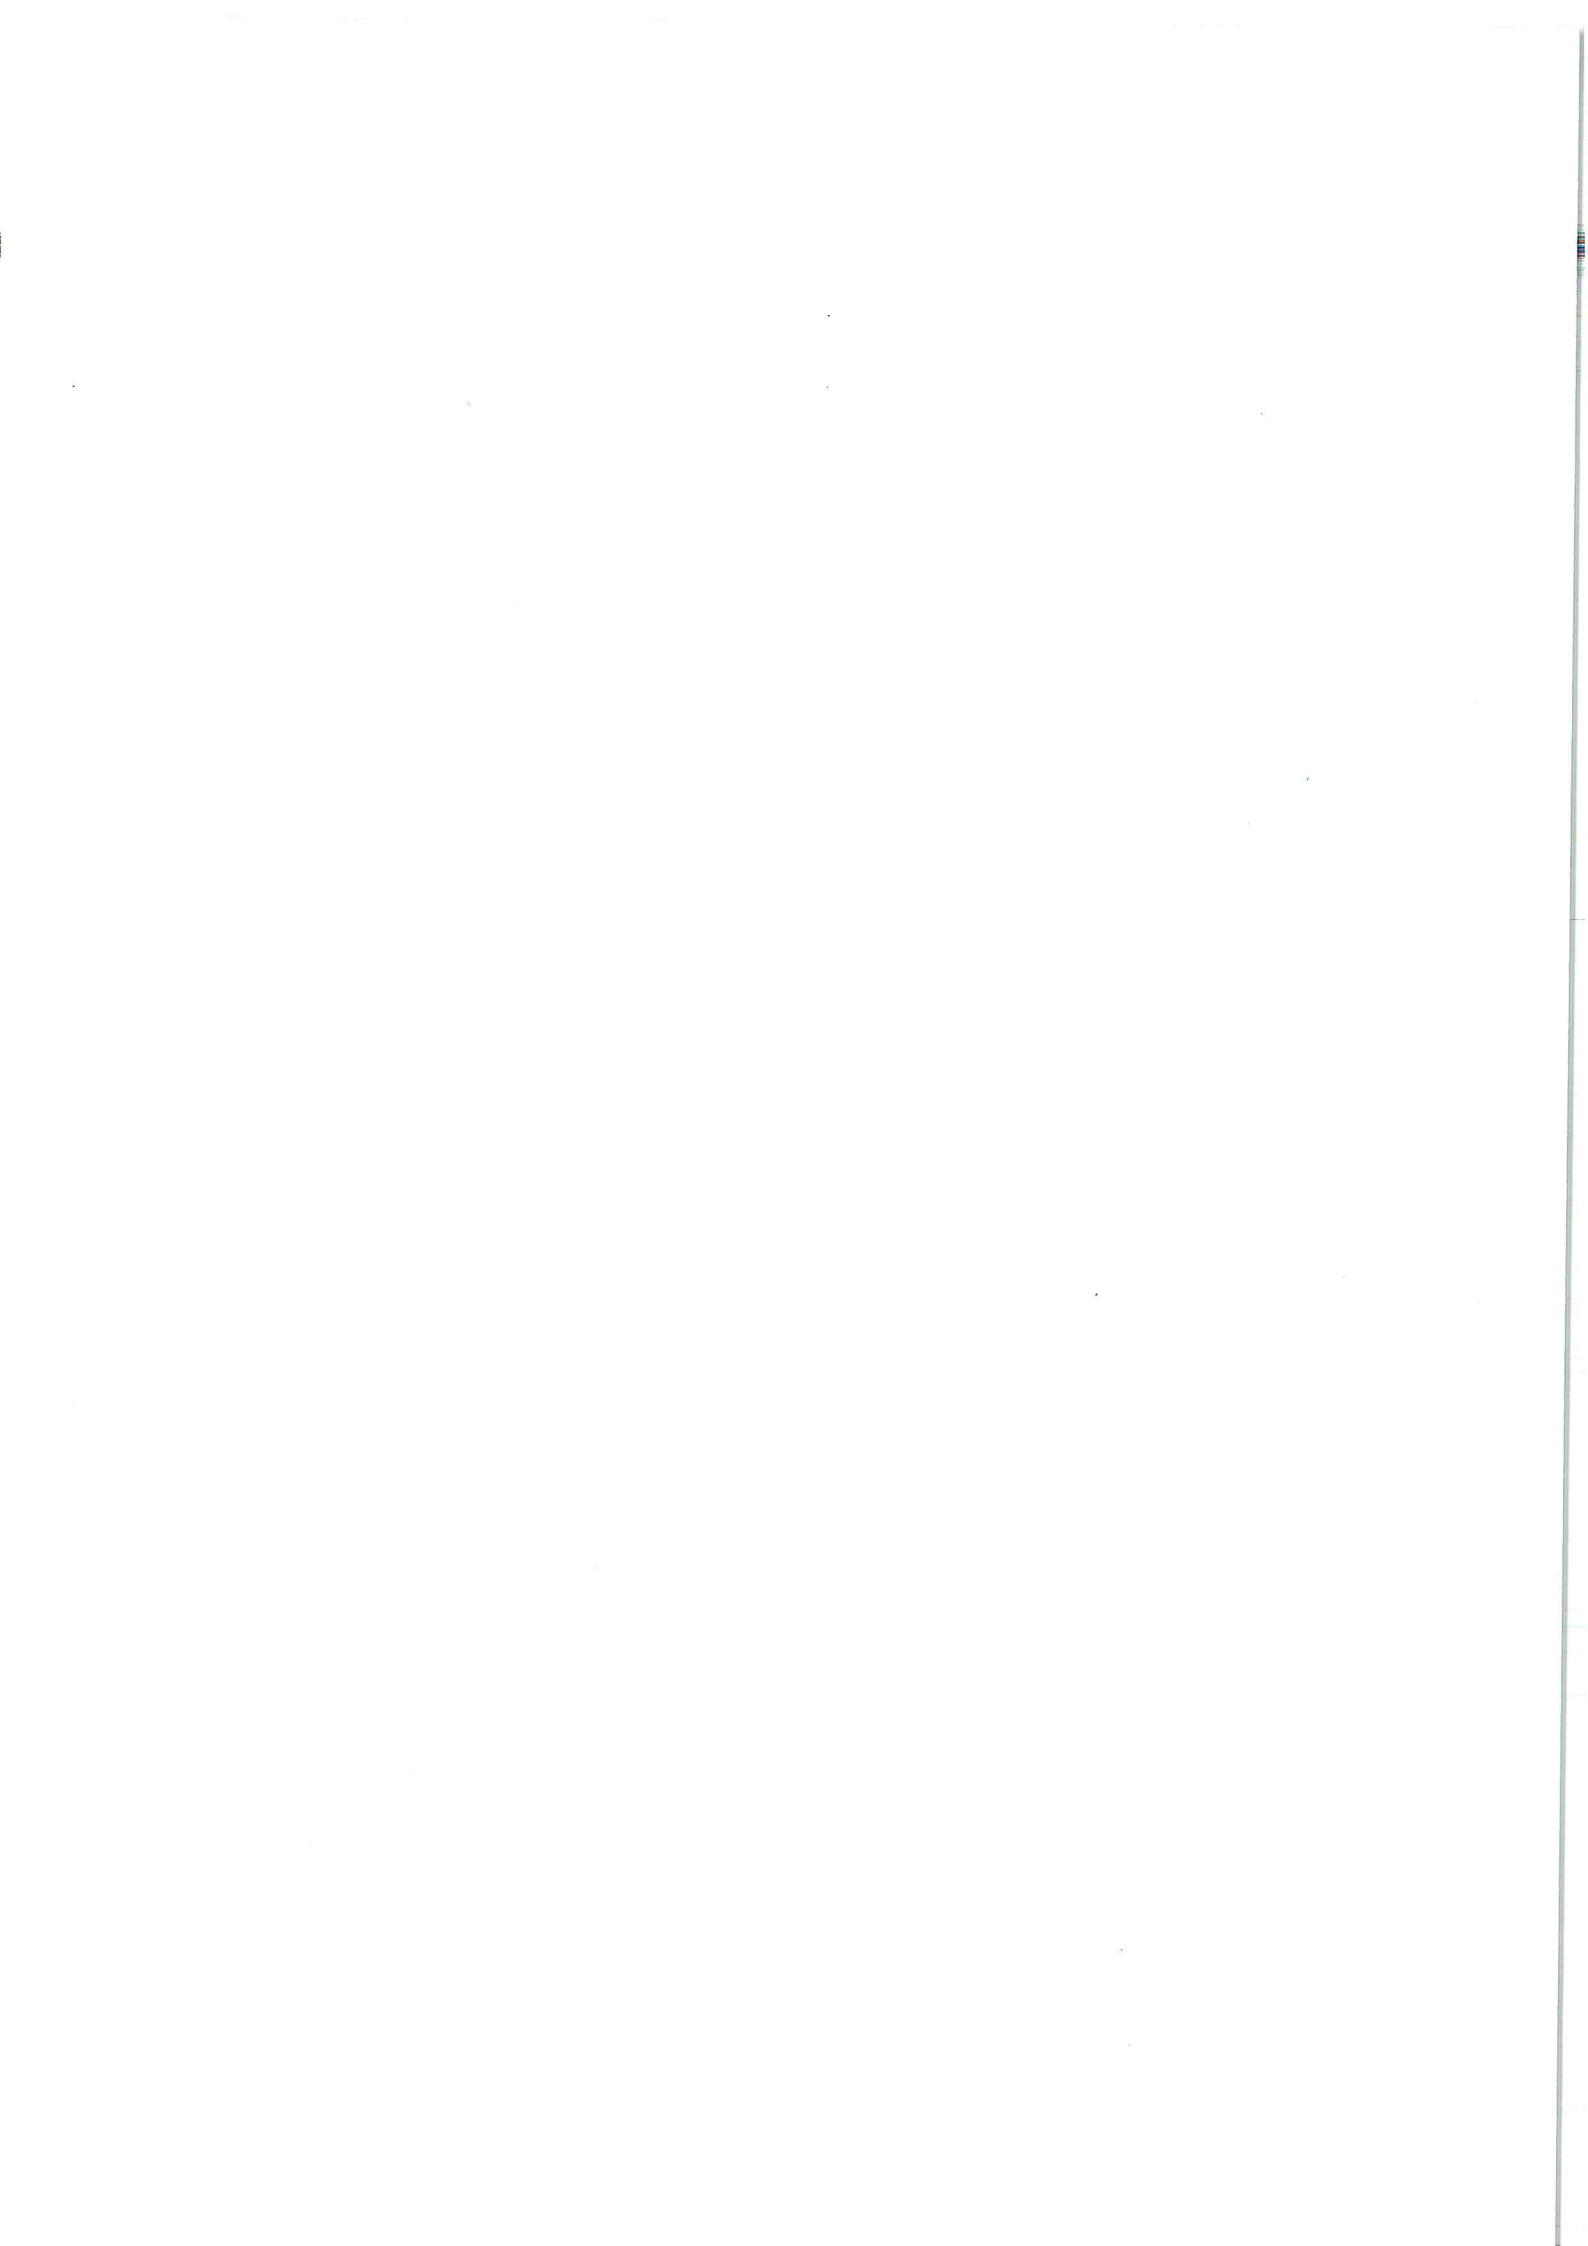


other enactment and any exception or exemption to the provisions of this Order is without prejudice to the provisions of any other enactment.

7. References to any statutory provision herein shall include reference to any statutory modification or re-enactment thereof.

Dated this 2015

THE COMMON SEAL of
THE COUNTY OF HEREFORDSHIRE
DISTRICT COUNCIL was hereunto
affixed **BY ORDER**

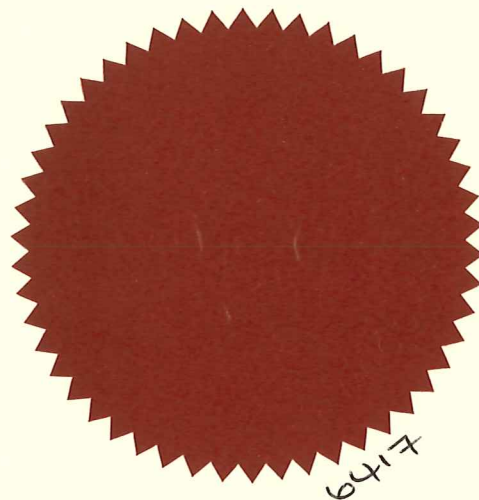



..... Authorised Officer

SCHEDULE

PROHIBITION OF WAITING AT ANY TIME

U80215 Chartwell Road Hereford

South Eastern Side - including the parking area adjacent to No's 13 to 19 on the south side of Chartwell Road

From the junction of the south eastern kerb line of the U80215 Chartwell Road with the south western kerb line of the C1127 Bodenham for a distance of 124 metres in a south westerly then north westerly direction from the point where the extended tangent of the south eastern kerb line of the U80215 Chartwell Road intersects the extended south western kerb line of the C1127 Bodenham Road, and for the avoidance of doubt this distance is measured along the carriageway edge of the parking area adjacent to No's 13 to 19 on the south side of Chartwell Road

North Western Side

From the junction of the north western kerb line of the U80215 Chartwell Road with the south western kerb line of the C1127 Bodenham for a distance of 116 metres in a south westerly then north westerly direction from the point where the extended tangent of the north western kerb line of the U80215 Chartwell Road intersects the extended south western kerb line of the C1127 Bodenham Road.

