

# NOTICE OF PROPOSAL

## HEREFORDSHIRE COUNCIL

### (B4214 EDWYN RALPH) (30MPH SPEED LIMIT) ORDER 2020

### AND

### (B4214 EDWYN RALPH) (PROHIBITION OF OVERTAKING) ORDER 2020

Notice is hereby given that the County of Herefordshire District Council, known as Herefordshire Council, in exercise of its enabling powers under sections 1, 2, 3, 4 and 84 of the Road Traffic Regulation Act 1984 proposes to make the above-named orders the effect of which will be the following:

1. **That no person shall drive a motor vehicle at a speed exceeding 30 miles per hour along the lengths of road specified below; and**
2. **No vehicle shall be permitted to overtake any other moving motor vehicle along the lengths of road specified below**
  - **B4214** from a point 366m south east of its junction with U65035 The Crest to a point 195m north west of this junction – in both directions
  - **U65035 The Crest** to the limit of its adoption – in both directions

Due to the difficulty for local authorities to make documents relating to traffic regulation orders available for public inspection in their offices during the coronavirus pandemic **The Traffic Orders Procedure (Coronavirus) (Amendment) (England) Regulations 2020** (which came into force on 23 May 2020) have been introduced to enable local authorities to put alternative arrangements in place to make documents available to the public.

The following alternative arrangements are in place to allow the public to view or obtain copies of documents giving further details of this proposal:

A copy of the draft Orders, with plans and Statement of Reasons can be viewed on the Council's website at [www.herefordshire.gov.uk](http://www.herefordshire.gov.uk) in the Proposed Traffic Regulation Order section.

Requests for copies of the draft orders, plans and Statement of Reasons or general enquiries relating to this proposal can be made by calling 01454 332100, by email to [will@adltraffic.co.uk](mailto:will@adltraffic.co.uk) or by post to Traffic Management Team, ADL Traffic and Highways Engineering Ltd, ADL House, Oaklands Business Park, Armstrong Way, Yate, Bristol BS37 5NA.

Photocopies of the same may be provided on payment of photocopying charges at the Council.

General enquiries relating to the proposal should be referred to the Traffic Management Team at ADL Traffic and Highways Engineering Ltd (Tel: 01454 332100).

Objections to the proposal together with the grounds on which they are made must be sent in writing to the Traffic Management Team, ADL Traffic and Highways Engineering Ltd, ADL House, Oaklands Business Park, Armstrong Way, Yate, Bristol BS37 5NA, or by email to [will@adltraffic.co.uk](mailto:will@adltraffic.co.uk).

The deadline for the receipt of objections is **12:00 noon on Friday 20 November 2020**. Representations of support will also be received during this time.

*Any representations received by the Council may be imparted to third parties. We will keep your data for up to 7 years. Your information may be shared with other Balfour Beatty teams within Herefordshire and Herefordshire Council in order to provide you with the service. Individuals have a number of rights under data protection law, including the right to request their information. You also have a right to make a complaint about our handling of your personal data to the Information Commissioner's Office [www.ico.org.uk/](http://www.ico.org.uk/)*

Mairead Lane,  
Acting Assistant Director Highways and Transport

# ROAD TRAFFIC REGULATION ACT 1984

## HEREFORDSHIRE COUNCIL

(B4214 EDWYN RALPH)

### (30MPH SPEED LIMIT) ORDER 2020

The County of Herefordshire District Council, known as Herefordshire Council, (“the Council”) in exercise of its powers under Section 84 of the Road Traffic Regulation Act 1984 (referred to as “the Act”), after consultation with the Chief Officer of Police in accordance with Part III of Schedule 9 of the Act and of all other enabling powers hereby makes the following Order:

1. This Order shall come into operation on the ...day of 2020 and may be cited as

“HEREFORDSHIRE COUNCIL (B4214 EDWYN RALPH) (30MPH SPEED LIMIT) ORDER 2020”

2. For the purposes of section 84 of the said Act - No person shall drive a motor vehicle at a speed in excess of 30mph on the following stretches of road;

**B4214** from a point 366m south east of its junction with U65035 The Crest to a point 195m north west of this junction

**U65035 The Crest** to the limit of its adoption

3. No speed limit imposed by this Order applies to vehicles falling within Regulation 3(4) of the Road Traffic Exemption (Special Forces) (Variation and Amendment) Regulations 2011 when used in accordance with Regulation 3(5) of those regulations.

4. The following order is to be revoked;

**THE COUNTY OF HEREFORDSHIRE DISTRICT COUNCIL (B4214 & U65035 – EDWYN RALPH) (30 MPH SPEED LIMIT) ORDER 2009**

5. References to any statutory provision herein shall include reference to any statutory modification substitution or re-enactment thereof.

Dated this xxxxxx Day of xxxxxxxxxx 2020

**THE COMMON SEAL** of the  
**COUNTY OF HEREFORDSHIRE**  
**DISTRICT COUNCIL**  
was hereunto affixed **BY ORDER**

-----Authorized Officer



# ROAD TRAFFIC REGULATION ACT 1984

## HEREFORDSHIRE COUNCIL

(B4214 EDWYN RALPH)

### (PROHIBITION OF OVERTAKING) ORDER 2020


The County of Herefordshire District Council, known as Herefordshire Council, (“the Council”) in exercise of its powers under Sections 1, 2, 3 and 4 of the Road Traffic Regulation Act 1984 (referred to as “the Act”), after consultation with the Chief Officer of Police in accordance with Part III of Schedule 9 of the Act and of all other enabling powers hereby makes the following Order:

1. This Order shall come into operation on the ...day of 2020 and may be cited as  
“HEREFORDSHIRE COUNCIL (B4214 EDWYN RALPH) (PROHIBITION OF OVERTAKING) ORDER 2020”
2. Save as provided in Article 3 of this Order no person shall, except upon the direction of or permission from a police officer in uniform, cause or permit any vehicle to overtake any other moving motor vehicle on the lengths of road specified below:
  - **B4214** from a point 366m south east of its junction with U65035 The Crest to a point 195m north west of this junction – in both directions
  - **U65035 The Crest** to the limit of its adoption – in both directions
3. The restrictions imposed by Article 2 of this Order shall not apply to the following vehicles:
  - a) Emergency service vehicles (Police, Fire Brigade or Ambulance) when on an emergency call
4. References to any statutory provision herein shall include reference to any statutory modification or re-enactment thereof.

Dated this xxxxxx Day of xxxxxxxxxx 2020

**THE COMMON SEAL** of the  
**COUNTY OF HEREFORDSHIRE**  
**DISTRICT COUNCIL**  
was hereunto affixed **BY ORDER**



-----Authorised Officer

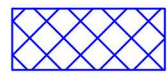

Proposed 30mph speed limit and No overtaking restriction

White village entry gate with following sign



**EDWYN RALPH**  
Please Drive Carefully

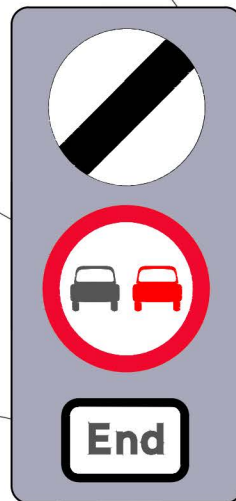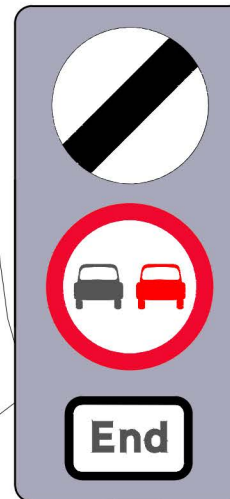

Back to back repeater signage

White village entry gate with following sign

**EDWYN RALPH**  
Please Drive Carefully

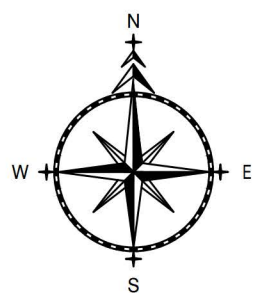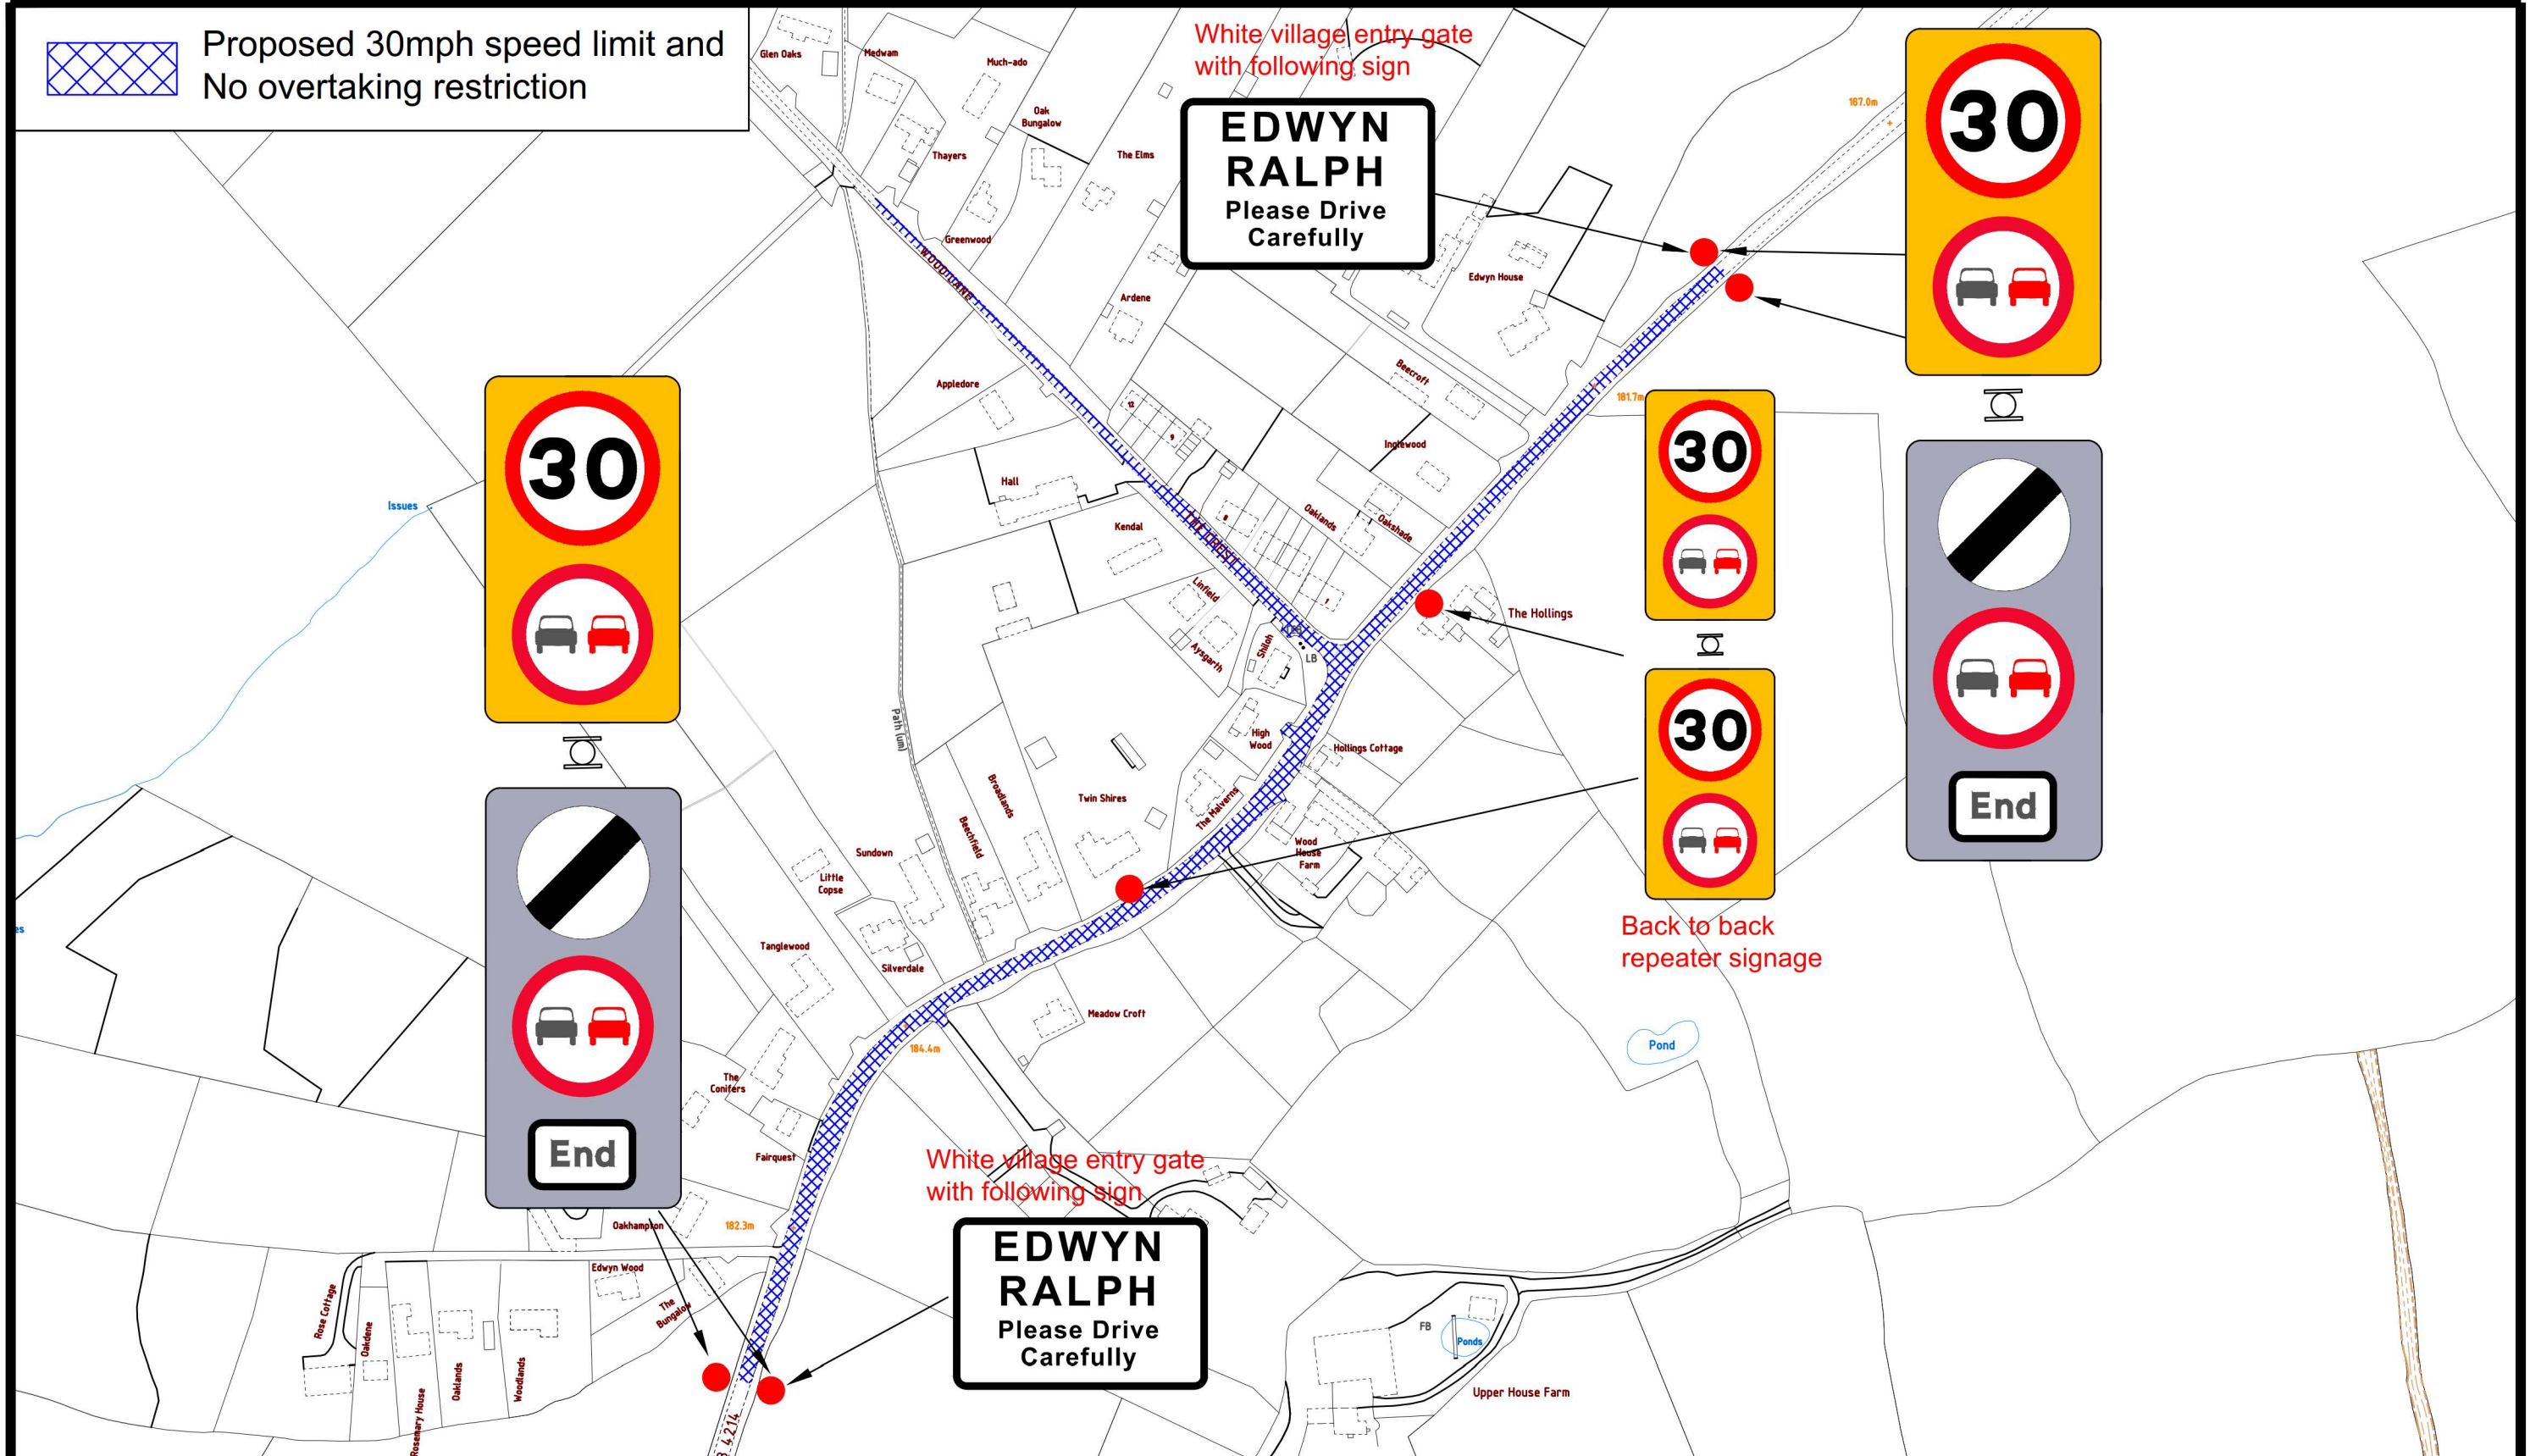

**ADL**  
TRAFFIC &  
HIGHWAYS

ADL House  
The Oaklands Business Park  
Yate, Bristol  
BS37 5NA  
Tel : 01454 332100  
Fax : 01454 327983  
E-Mail : CAD@ADLTRAFFIC.CO.UK

**NOTES**

1. PRELIMINARY DESIGN PROVIDED FOR ILLUSTRATIVE PURPOSES ONLY. ALL DETAILS ARE SUBJECT TO INCLUDING CHECKING STATUTORY SERVICE APPARATUS.
  2. DO NOT SCALE FROM THIS DRAWING.
  3. BACKGROUND PLAN IS BASED UPON A DIGITAL OSBASE.
  4. ALL DETAILS TO BE CONFIRMED ON SITE AND ON A TOPOGRAPHICAL SURVEY.
  5. ALL TRACKS ASSUME GRADIENTS AND CAMBERS DO NOT EXCEED 1:60 AND 1:40 RESPECTIVELY OTHERWISE VEHICLE MANOEUVRABILITY MAY BE AFFECTED.
  6. ALL LAND OWNERSHIP DETAILS, EXTENT OF ADOPTED HIGHWAY AND RIGHTS OF WAY TO BE CONFIRMED.
  7. ASSUMES ALL LANDSCAPING CAN BE ALTERED AND NO TREES ARE SUBJECT TO TPO.
- © Copyright ADL Traffic and Highways Engineering Ltd

**AMENDMENTS**

REF.	DATE	DESCRIPTION

ADL Job No. **3409-96**

Project <b>HEREFORDSHIRE EDWYN RALPH</b>			
Title <b>PROPOSED RESTRICTIONS</b>			
Date <b>September 2020</b>	Drawn <b>CJ</b>		
Checked	Date	Approved	Date
Scale <b>1:2500@A3</b>	Drw No.	Rev.	



# **HEREFORDSHIRE COUNCIL**

## **STATEMENT OF REASONS FOR PROPOSING**

**(B4214 EDWYN RALPH)**

**(30MPH SPEED LIMIT)**

**ORDER 2020**

The implementation of the proposed speed limit restriction under section 84 of the Road Traffic Regulation Act 1984 is necessary for the following reasons:

To ensure the expeditious, safe, and convenient movement of vehicles on the B4214 at Edwyn Ralph

For avoiding danger to persons or other traffic using the road or any other road or for preventing the likelihood of any such danger arising

For the preservation and improvement of the amenity of the area concerned

Ensure vehicle speeds are appropriate to the surrounding environment

To accompany the completed road safety improvements including resurfacing and centre line removal works throughout the village

The Council reserves the right to produce an amended or further statement in the context of any public enquiry or judicial proceedings to these proposals.

Mairead Lane  
Acting Assistant Director Highways and Transport

# **HEREFORDSHIRE COUNCIL**

## **STATEMENT OF REASONS FOR PROPOSING**

**(B4214 EDWYN RALPH)**

**(PROHIBITION OF OVERTAKING)**

**ORDER 2020**

The implementation of the proposed restriction under sections 1, 2, 3 and 4 of the Road Traffic Regulation Act 1984 is necessary for the following reasons:

To ensure the expeditious, safe, and convenient movement of vehicles on the B4214 at Edwyn Ralph

For avoiding danger to persons or other traffic using the road or any other road or for preventing the likelihood of any such danger arising

For the preservation and improvement of the amenity of the area concerned

To accompany the completed road safety improvements including resurfacing and centre line removal works throughout the village

The Council reserves the right to produce an amended or further statement in the context of any public enquiry or judicial proceedings to these proposals.

Mairead Lane  
Acting Assistant Director Highways and Transport



**ROAD TRAFFIC REGULATION ACT 1984**

**THE COUNTY OF HEREFORDSHIRE DISTRICT COUNCIL**

**(B4214 & U65035 – EDWYN RALPH)**

**(30 MPH SPEED LIMIT) ORDER 2009**

The County of Herefordshire District Council ("the Council"), in exercise of its powers under Section 84 of the Road Traffic Regulation Act 1984 and of all other enabling powers and after consultation with the Chief Officer of Police in accordance with Part III of Schedule 9 to the Act of 1984 hereby make the following Order:-

1. That no person shall drive a motor vehicle at a speed exceeding 30 miles per hour along the length of roads as follows;

**B4214** From a point 370 metres south west of its junction with the U65035, to a point 170 metres north east of that junction, a distance of approximately 540 metres


**U65035** Its entire length

and as shown for identification purposes only on the attached plan.


2. Reference to any statutory provisions herein shall include reference to any statutory modification substitution or re-enactment thereof.
3. This Order may be cited as The County of Herefordshire District Council (B4214 & U65035) (30MPH Speed Limit) Order 2009 and shall come into operation on the 11<sup>th</sup> September 2009.

Dated this 8<sup>th</sup> day of September 2009

**THE COMMON SEAL of  
THE COUNTY OF HEREFORDSHIRE  
DISTRICT COUNCIL** was hereunto  
affixed **BY ORDER**

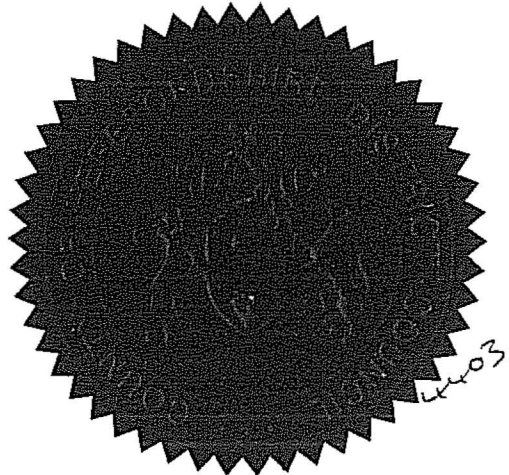

*M. M. M.*.....**Authorised Officer**

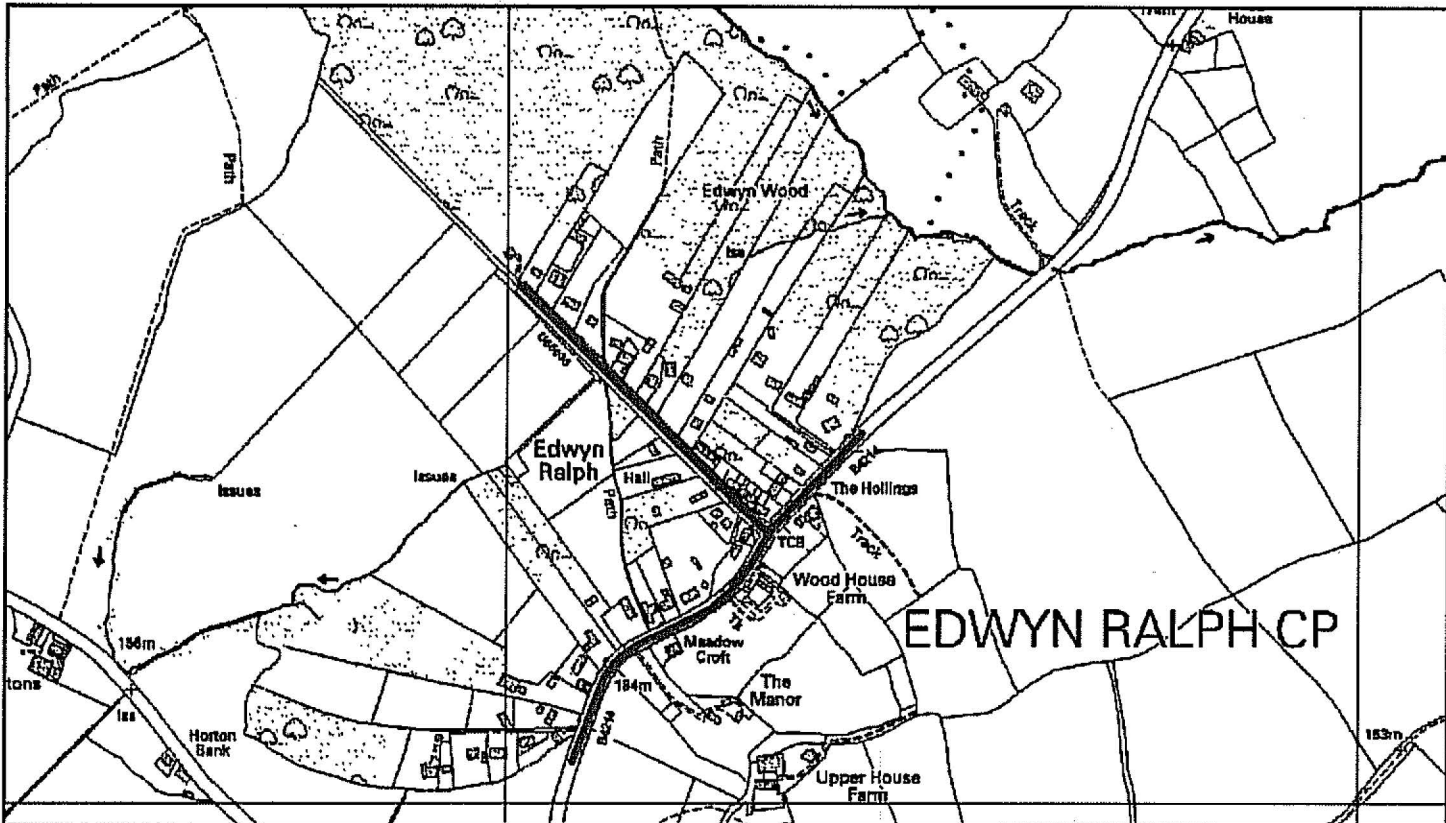

Proposed 30mph Speed Limit - B4214 & U65035 Edwyn Ralph



Scale: NTS Drawn By: JRA Date: March 09 Dwg No: HD/T/B4214/1635/1/A4

Proposed 30mph Speed Limit



Herne Bay Line Council,  
Highways and Transportation,  
Unit 2, Three Barrows Farm, Rotherham,  
Herne Bay, TN26 6JY.  
Tel: 01422 263333  
Fax: 01422 261933

This map is reproduced from Ordnance Survey material with the permission of Ordnance Survey on behalf of the Controller of Her Majesty's Stationery Office © Crown copyright.  
Unauthorised reproduction infringes Crown Copyright and may lead to prosecution or civil proceedings. 100024168. (2007)