

NOTICE OF PROPOSAL
HEREFORDSHIRE COUNCIL
(VARIOUS ROADS, SHIRL HEATH AND LAWTON CROSS
CROSSROADS)
(40MPH SPEED LIMIT)

ORDER 2021

Notice is hereby given that the County of Herefordshire District Council, known as Herefordshire Council, in exercise of its enabling powers under Section 84 of the Road Traffic Regulation Act 1984 proposes to make the above-named order the effect of which will be:

That no person shall drive a motor vehicle at a speed exceeding 40mph along the following lengths of road;

A4110 from a point 300 meters north-east of its junction with C1035 to its junction with B4529.

A4110 from its junction with B4529 and C1035 for a distance of 128 meters in a south-westerly direction.

C1035 from its junction with A4110 for a distance of 145 meters in a south-westerly direction.

C1035 from its junction with A4110 and B4529 for a distance of 270 meters in a westerly direction.

B4529 from its junction with A4110 and C1035 for a distance of 248 meters in a north-easterly direction

Due to the difficulty for local authorities to make documents relating to Proposed Traffic Regulation Orders available for public inspection in their offices during the coronavirus pandemic, **The Traffic Orders Procedure (Coronavirus) (Amendment) (England) Regulations 2020**, (which came into force on 23 May 2020) have been introduced to enable local authorities to put alternative arrangements in place to make documents available to the public. The following alternative arrangements are in place to allow the public to view or obtain copies of documents giving further details of this proposal:

A copy of the draft Order, with plan and Statement of Reasons can be viewed on the Council's website at **www.herefordshire.gov.uk** in the Proposed Traffic Regulation Order section.

Requests for copies of the draft order, plan and Statement of Reasons or general enquiries relating to this proposal can be made by calling 01454 332100, by email to will@adltraffic.co.uk or by post to Traffic Management Team, ADL Traffic and Highways Engineering Ltd, ADL House, Oaklands Business Park, Armstrong Way, Yate, Bristol BS37 5NA.

Photocopies of the same may be provided on payment of photocopying charges to the Council.

General enquiries relating to the proposal should be referred to the Traffic Management Team at ADL Traffic and Highways Engineering Ltd (Tel: 01454 332100). Objections to the proposal together with the grounds on which they are made must be sent in writing to the Traffic Management Team, ADL Traffic and Highways Engineering Ltd, ADL House, Oaklands Business Park, Armstrong Way, Yate, Bristol BS37 5NA, or by email to will@adltraffic.co.uk.

The deadline for the receipt of objections is 12:00 noon on Friday 11 December 2020. Representations of support will also be received during this time.

Any representations received by the Council may be imparted to third parties. We will keep your data for up to 7 years. Your information may be shared with other Balfour Beatty teams within Herefordshire and Herefordshire Council in order to provide you with the service. Individuals have a number of rights under data protection law, including the right to request their information. You also have a right to make a complaint about our handling of your personal data to the Information Commissioner's Office <https://ico.org.uk/>

Mairead Lane

Acting Assistant Director Highways and Transport

ROAD TRAFFIC REGULATION ACT 1984

HEREFORDSHIRE COUNCIL

(VARIOUS ROADS, SHIRL HEATH AND LAWTON CROSS CROSSROADS) (40MPH SPEED LIMIT)

ORDER 2021

The County of Herefordshire District Council, known as Herefordshire Council, under Section 84 of the Road Traffic Regulation Act of 1984 (referred to as "the Act"), after consultation with the Chief Officer of Police in accordance with Part III of Schedule 9 to the Act and of all other enabling powers hereby makes the following Order:

The Order shall come into operation on [DATE] and may be cited as (VARIOUS ROADS, SHIRL HEATH AND LAWTON CROSS CROSSROADS) (40MPH SPEED LIMIT) ORDER 2021".

For the purposes of Section 84 of the said Act - No person shall drive a motor vehicle at a speed in excess of 40mph on the following stretches of road;

A4110 from a point 300 meters north-east of its junction with C1035 to its junction with B4529.

A4110 from its junction with B4529 and C1035 for a distance of 128 meters in a south-westerly direction.

C1035 from its junction with A4110 for a distance of 145 meters in a south-westerly direction.

C1035 from its junction with A4110 and B4529 for a distance of 270 meters in a westerly direction.

B4529 from its junction with A4110 and C1035 for a distance of 248 meters in a north-easterly direction

No speed limit imposed by this Order applies to vehicles falling within Regulation 3(4) of the Road Traffic Exemption (Special Forces) (Variation and Amendment) Regulations 2011 when used in accordance with Regulation 3(5) of those regulations.


References to any statutory provision herein shall include reference to any statutory modification substitution or re-enactment thereof.



Dated this Day of 2021

THE COMMON SEAL of the
COUNTY OF HEREFORDSHIRE
DISTRICT COUNCIL

was hereunto affixed BY ORDER

-----Authorised Officer

 Proposed 40mph Speed Limit

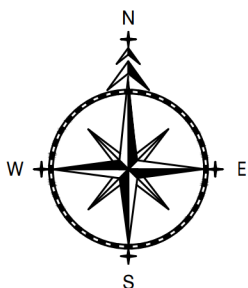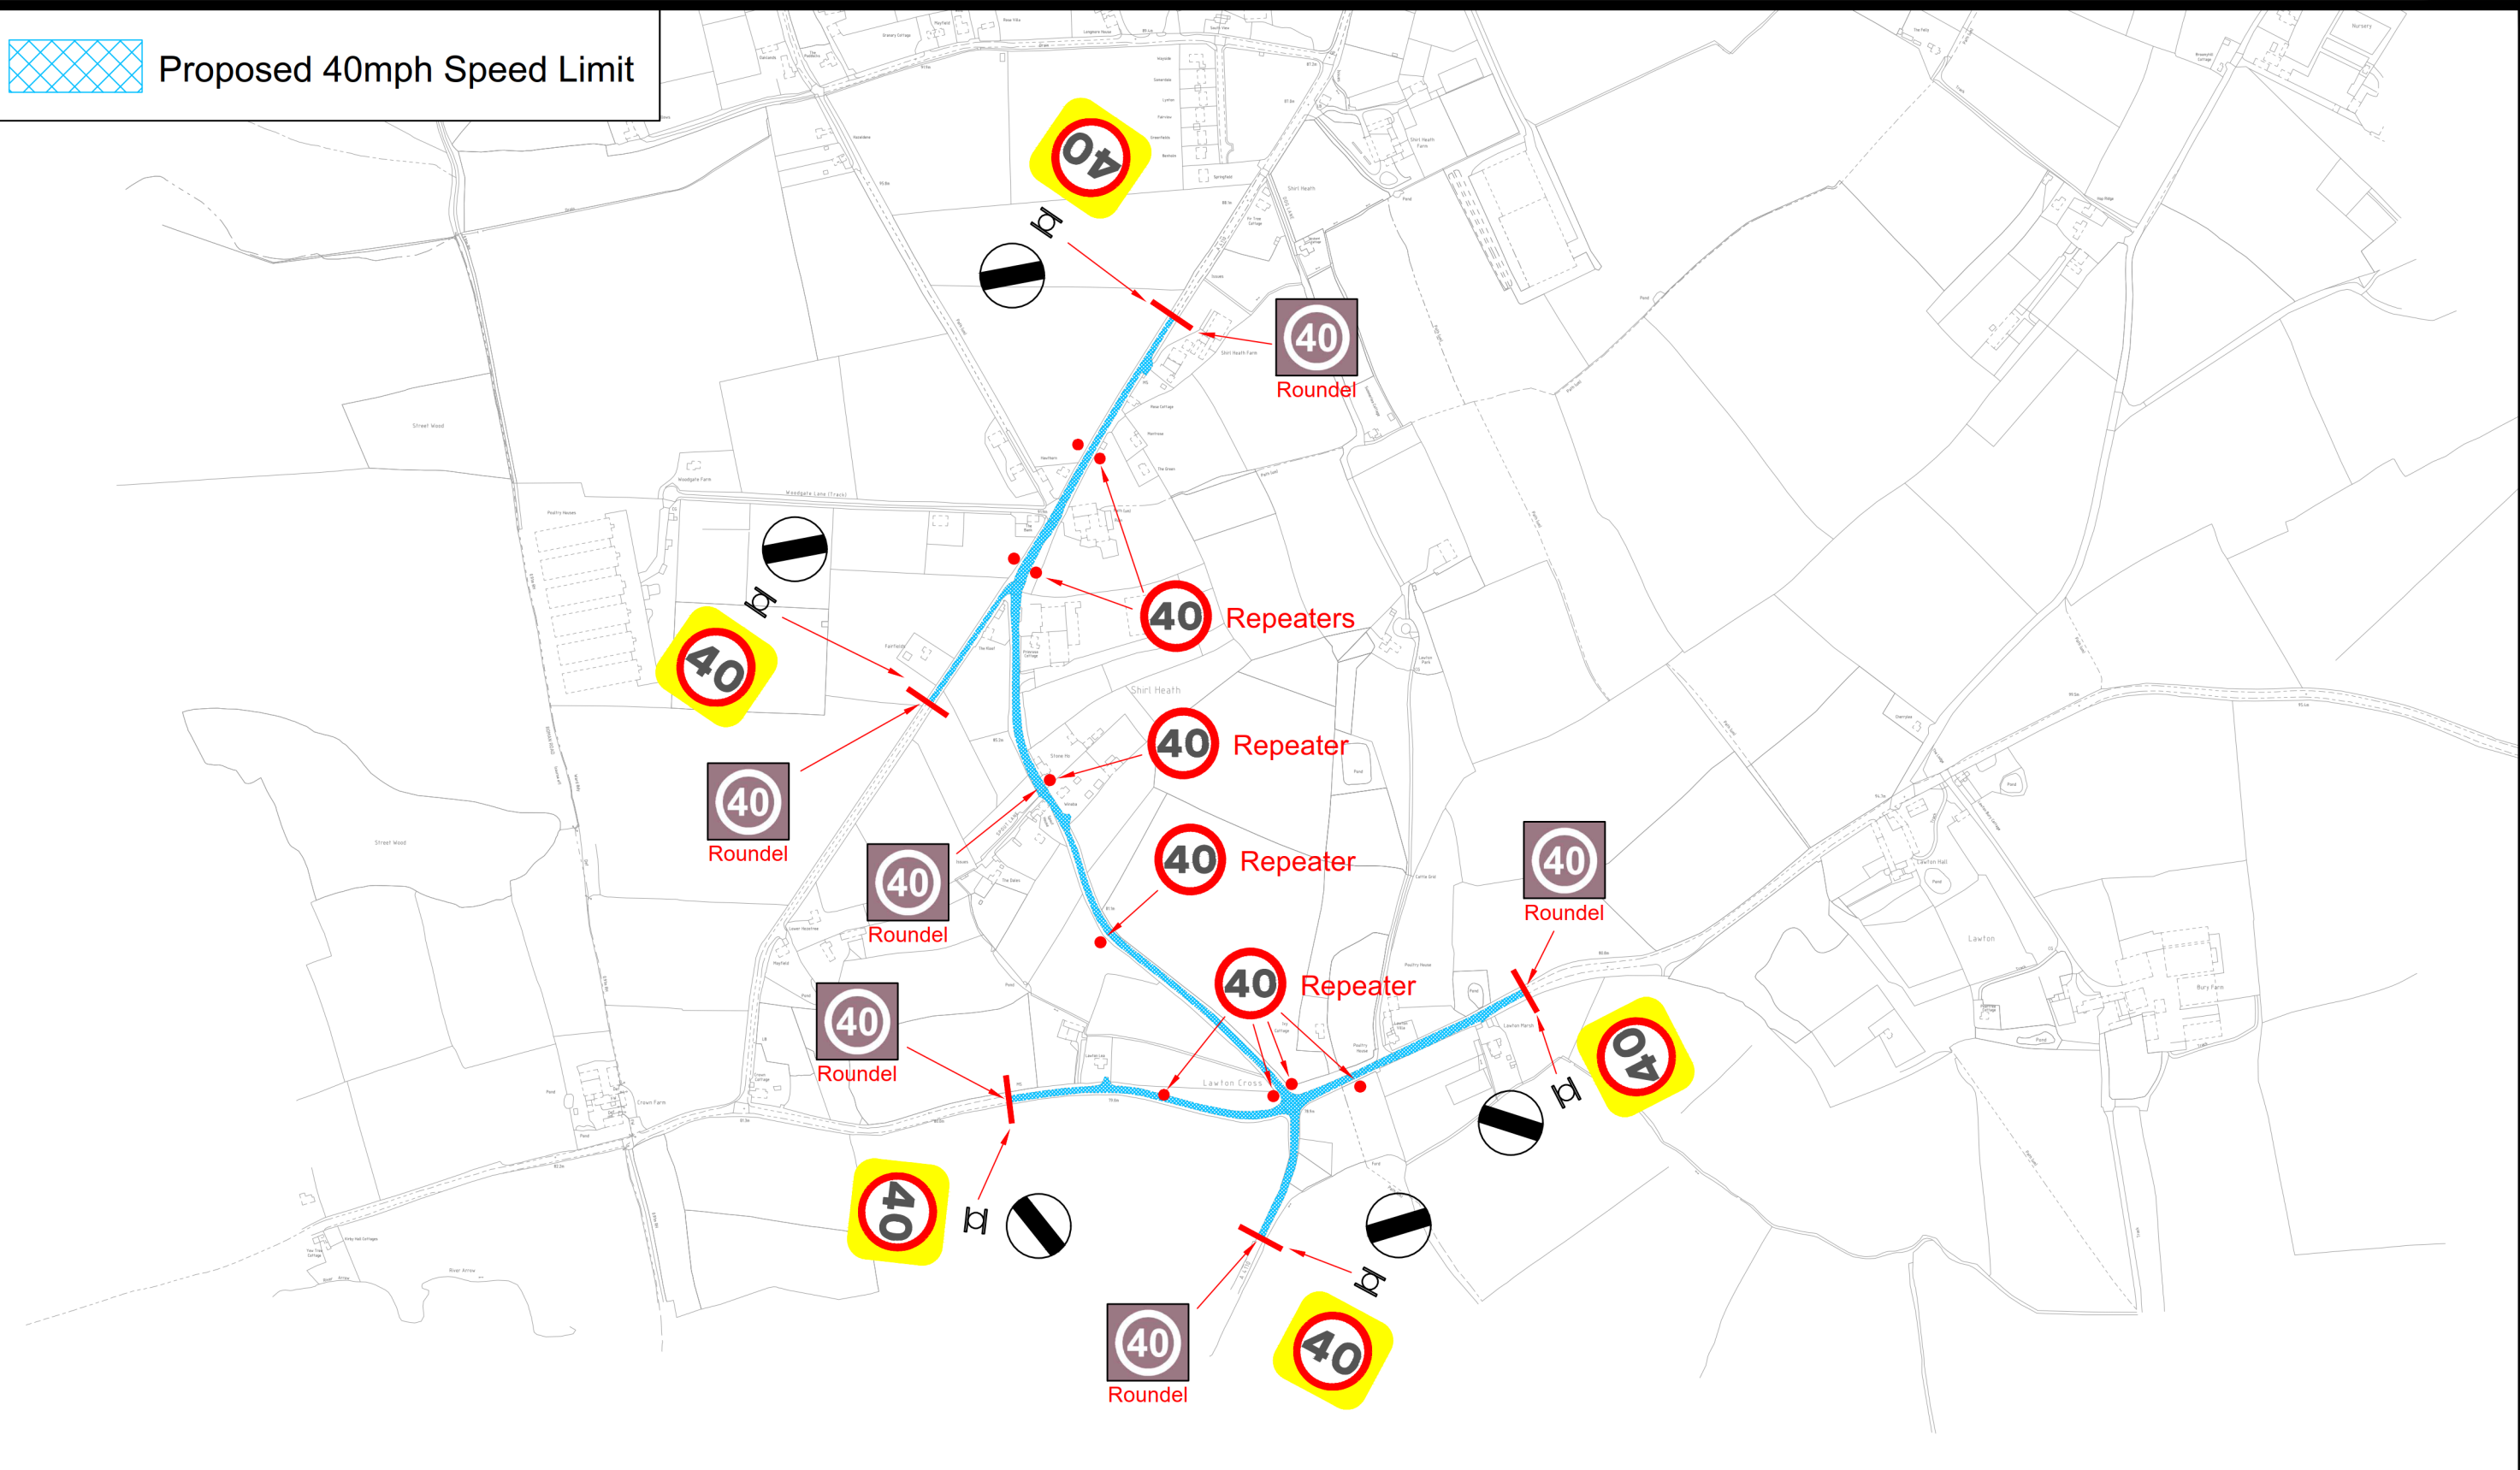

ADL
T R A F F I C &
H I G H W A Y S

ADL House
The Oaklands Business Park
Yate, Bristol
BS37 5NA
Tel : 01454 332100
Fax : 01454 327983
E-Mail : CAD@ADLTRAFFIC.CO.UK

NOTES

1. PRELIMINARY DESIGN PROVIDED FOR ILLUSTRATIVE PURPOSES ONLY. ALL DETAILS ARE SUBJECT TO INCLUDING CHECKING STATUTORY SERVICE APPARATUS.
 2. DO NOT SCALE FROM THIS DRAWING.
 3. BACKGROUND PLAN IS BASED UPON A DIGITAL OSBASE.
 4. ALL DETAILS TO BE CONFIRMED ON SITE AND ON A TOPOGRAPHICAL SURVEY.
 5. ALL TRACKS ASSUME GRADIENTS AND CAMBERS DO NOT EXCEED 1:60 AND 1:40 RESPECTIVELY OTHERWISE VEHICLE MANOEUVRABILITY MAY BE AFFECTED.
 6. ALL LAND OWNERSHIP DETAILS, EXTENT OF ADOPTED HIGHWAY AND RIGHTS OF WAY TO BE CONFIRMED.
 7. ASSUMES ALL LANDSCAPING CAN BE ALTERED AND NO TREES ARE SUBJECT TO TPO.
- © Copyright ADL Traffic and Highways Engineering Ltd

AMENDMENTS

| REF. | DATE | DESCRIPTION |
|------|------|-------------|
| | | |

ADL Job No. **3409-81**

Project **Lawton's Cross Herefordshire**
Title **Proposed Restrictions and Signage**

| | | | |
|---------------------------|---------|-----------------|------|
| Date NOVEMBER 2020 | | Drawn CJ | |
| Checked | Date | Approved | Date |
| Scale 1:5000@A3 | Dwg No. | Rev. | |

COUNTY OF HEREFORDSHIRE DISTRICT COUNCIL

STATEMENT OF REASONS FOR PROPOSING

HEREFORDSHIRE COUNCIL

(VARIOUS ROADS, SHIRL HEATH AND LAWTON CROSS CROSSROADS)

(40MPH SPEED LIMIT)

ORDER 2021

The implementation of the proposed speed limit under Section 84 of the Road Traffic Regulation Act 1984 is necessary for the following reasons:

For avoiding danger to persons or other traffic using the road or any other road or preventing the likelihood of any such danger arising.

For preserving and improving the amenity of the area through which the road runs.

To improve road safety in the vicinity of the Lawton's Cross crossroads

Ensure the expeditious, safe and convenient movement of vehicles through Shirl Heath

Support the upcoming scheme to introduce a roundabout at the Lawton's Cross crossroads

The Council reserves the right to produce an amended or further statement in the context of any public enquiry or judicial proceedings to these proposals.

Mairead Lane
Acting Assistant Director Highways and Transport