

NOTICE OF MAKING

HEREFORDSHIRE COUNCIL

(A44, C1059 & U94030) (50MPH, 40MPH AND 30MPH SPEED LIMIT)

ORDER 2021

Notice is hereby given that the County of Herefordshire District Council, known as Herefordshire Council, in exercise of its enabling powers under Section 84 of the Road Traffic Regulation Act 1984 has made the above-named order the effect of which will be the following:

That no person shall drive a motor vehicle at a speed exceeding 50 miles per hour along the following lengths of road:

A44 from a point 103 metres southwest of the junction with the C1059 to a point 783 metres east of its junction with the U94210

That no person shall drive a motor vehicle at a speed exceeding 40 miles per hour along the following lengths of road:

C1059 from its junction with the A44 to a point 390 metres northeast of this junction

That no person shall drive a motor vehicle at a speed exceeding 30 miles per hour along the following lengths of road:

U94030 Humber Close for its entire adopted length

This Order will come into operation on 26 February 2021.

Due to the difficulty for local authorities to make documents relating to traffic regulation orders available for public inspection in their offices during the coronavirus pandemic **The Traffic Orders Procedure (Coronavirus) (Amendment) (England) Regulations 2020** (which came into force on 23 May 2020) have been introduced to enable local authorities to put alternative arrangements in place to make documents available to the public.

The following alternative arrangements are in place to allow the public to view or obtain copies of documents giving further details of this proposal:

A copy of the Order, with plan and Statement of Reasons can be viewed on the Council's website at www.herefordshire.gov.uk in the Introduced Traffic Regulation Order section.

Requests for copies of the order, plan and Statement of Reasons or general enquiries relating to this proposal can be made by calling 01454 332100, by email to will@adltraffic.co.uk or by post to Traffic Management Team, ADL Traffic and Highways Engineering Ltd, ADL House, Oaklands Business Park, Armstrong Way, Yate, Bristol BS37 5NA.

Photocopies of the same may be provided on payment of photocopying charges at the Council.

If any person wishes to question the validity of the Order or of any of its provisions on the grounds that it or they are not within the powers conferred by the Act, or that any requirement of the Act or of any instrument made under the Act has not been complied with that person may, within six weeks from the date the Order was made, apply for the purpose to the High Court.

Any representations received by the Council may be imparted to third parties. We will keep your data for up to 7 years. Your information may be shared with other Balfour Beatty teams within Herefordshire and Herefordshire Council in order to provide you with the service. Individuals have a number of rights under data protection law, including the right to request their information. You also have a right to make a complaint about our handling of your personal data to the Information Commissioner's Office www.ico.org.uk/

Mairead Lane, Acting Assistant Director Highways and Transport

ROAD TRAFFIC REGULATION ACT 1984
HEREFORDSHIRE COUNCIL
(A44, C1059 & U94030) (50MPH, 40MPH AND 30MPH SPEED LIMIT)
ORDER 2021

The County of Herefordshire District Council, known as Herefordshire Council, under Section 84 of the Road Traffic Regulation Act of 1984 (referred to as "the Act"), after consultation with the Chief Officer of Police in accordance with Part III of Schedule 9 to the Act and of all other enabling powers makes the following titled Order.

1. The Order shall come into operation on 26 February 2021 and may be cited as

HEREFORDSHIRE COUNCIL (A44, C1059 & U94030) (50MPH, 40MPH AND 30MPH SPEED LIMIT) ORDER 2021
2. For the purposes of Section 84 of the said Act:
 - (a) No person shall drive a motor vehicle at a speed in excess of **50mph** on the following stretches of road;
 - **A44** from a point 103 metres southwest of the junction with the C1059 to a point 783 metres east of its junction with the U94210
 - (b) No person shall drive a motor vehicle at a speed in excess of **40mph** on the following stretches of road;
 - **C1059** from its junction with the A44 to a point 390 metres northeast of this junction
 - (c) No person shall drive a motor vehicle at a speed in excess of **30mph** on the following stretches of road;
 - **U94030 Humber Close** for its entire adopted length
3. No speed limit imposed by this Order applies to vehicles falling within Regulation 3(4) of the Road Traffic Exemption (Special Forces) (Variation and Amendment) Regulations 2011 when used in accordance with Regulation 3(5) of those regulations.
4. The following Orders are to be revoked:
 - **HEREFORD AND WORCESTER (A44, LEOMINSTER TO BROMYARD ROAD, DOCKLOW) (50 MPH SPEED LIMIT) (NO.7) ORDER 1993**
 - **THE COUNTY OF HEREFORDSHIRE DISTRICT COUNCIL (A44 AND U94030 STEENS BRIDGE) (50MPH AND 30 MPH SPEED LIMIT) ORDER 2005**
5. References to any statutory provision herein shall include reference to any statutory modification substitution or re-enactment thereof.


Dated this 12 Day of February 2021


THE COMMON SEAL of the
COUNTY OF HEREFORDSHIRE DISTRICT COUNCIL
was hereunto affixed BY ORDER

10384

-----Authorized Officer

Alice McAlpine

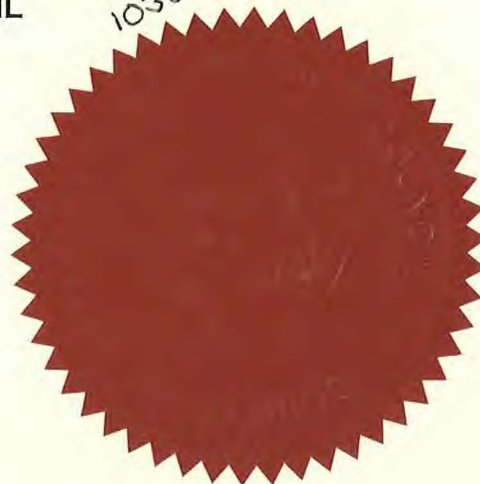

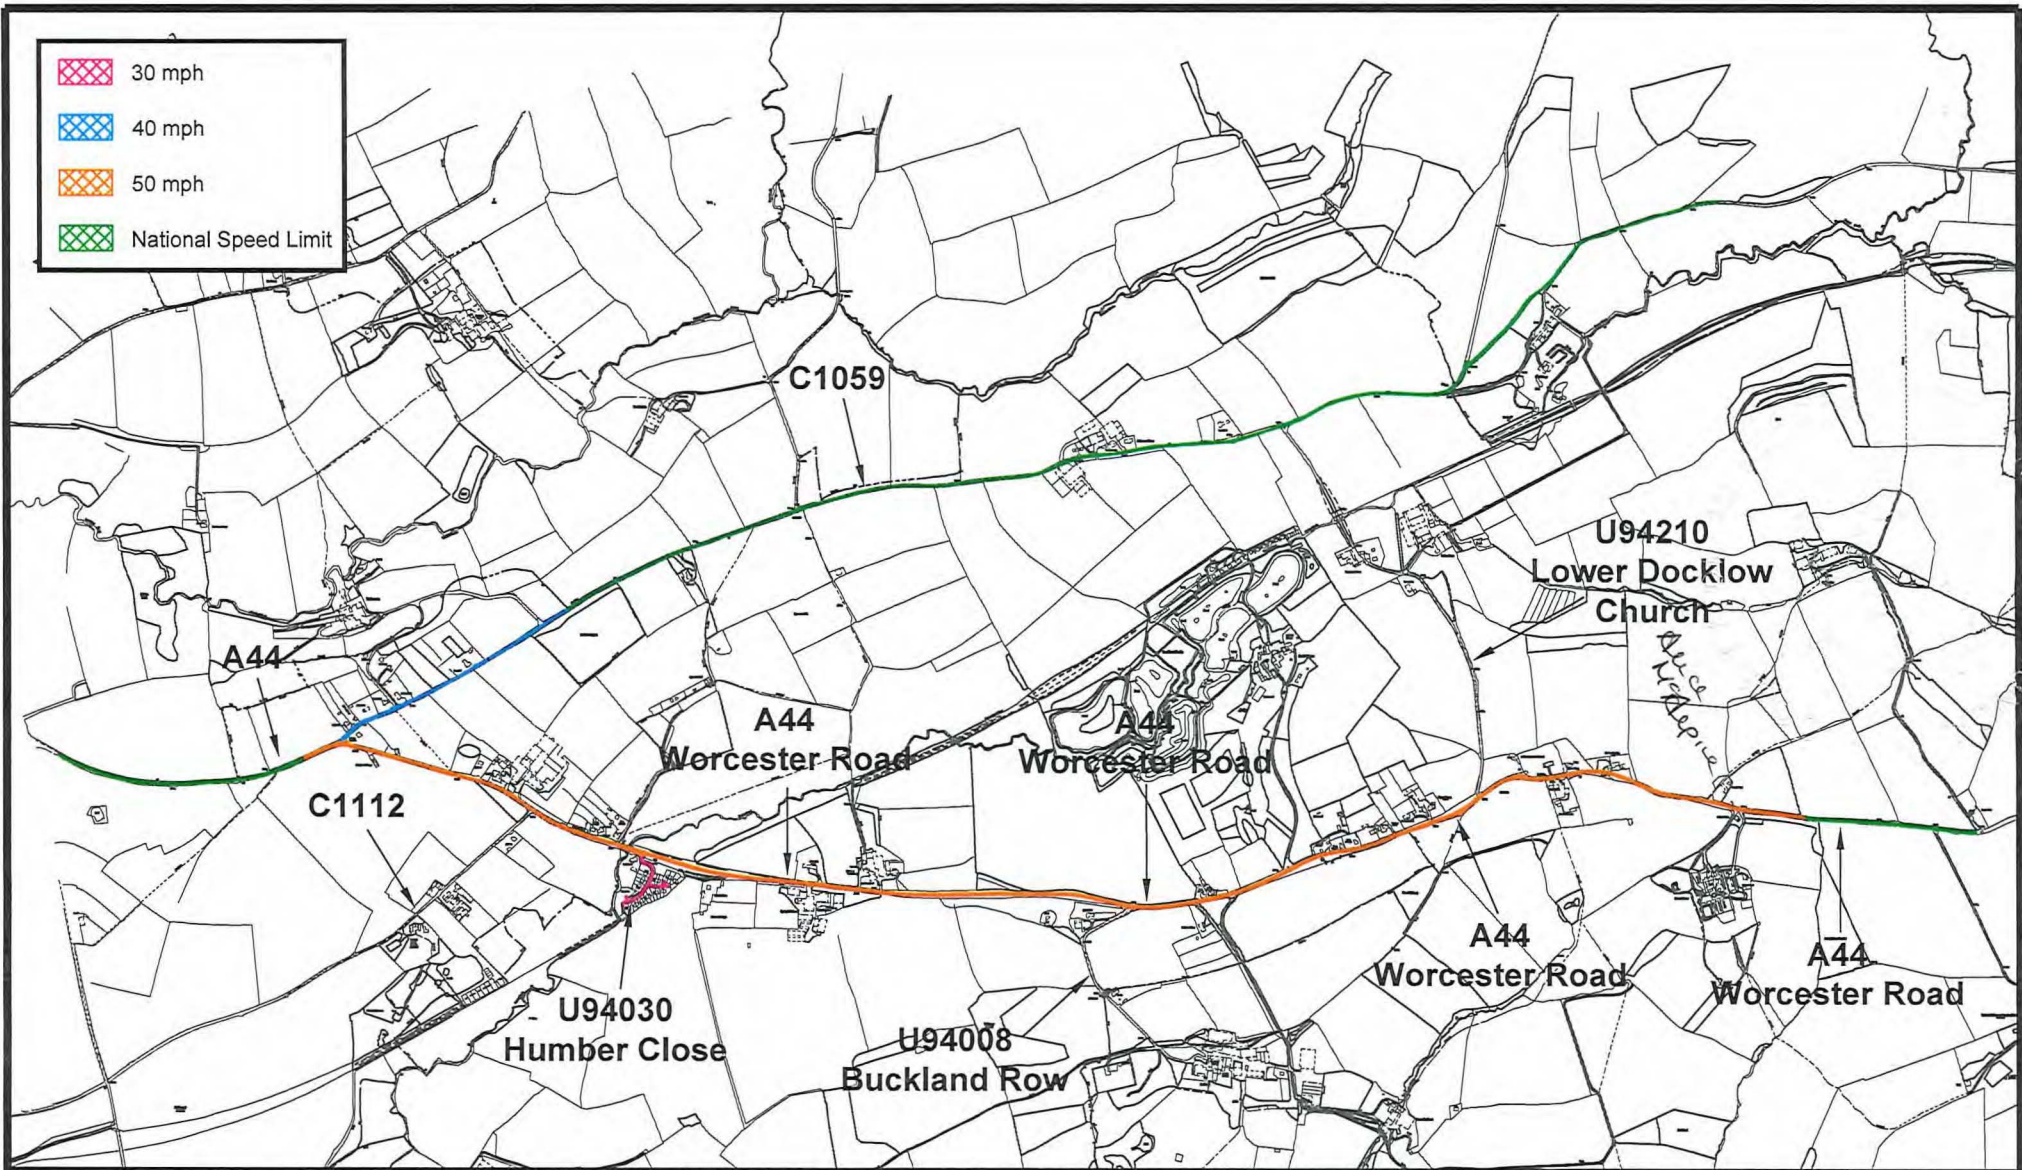

48501



ADL House
The Oaklands Business Park
Yate, Bristol
BS37 5NA
Tel : 01454 332100
Fax : 01454 327983
E-Mail : CAD@ADLTRAFFIC.CO.UK

NOTES

1. PRELIMINARY DESIGN PROVIDED FOR ILLUSTRATIVE PURPOSES ONLY. ALL DETAILS ARE SUBJECT TO INCLUDING CHECKING STATUTORY SERVICE APPARATUS.
 2. DO NOT SCALE FROM THIS DRAWING.
 3. BACKGROUND PLAN IS BASED UPON A DIGITAL OSBASE.
 4. ALL DETAILS TO BE CONFIRMED ON SITE AND ON A TOPOGRAPHICAL SURVEY.
 5. ALL TRACKS ASSUME GRADIENTS AND CAMBERS DO NOT EXCEED 1:60 AND 1:40 RESPECTIVELY OTHERWISE VEHICLE MANOEUVRABILITY MAY BE AFFECTED.
 6. ALL LAND OWNERSHIP DETAILS, EXTENT OF ADOPTED HIGHWAY AND RIGHTS OF WAY TO BE CONFIRMED.
 7. ASSUMES ALL LANDSCAPING CAN BE ALTERED AND NO TREES ARE SUBJECT TO TPO.
- © Copyright ADL Traffic and Highways Engineering Ltd

AMENDMENTS

REF.	DATE	DESCRIPTION

ADL Job No. 3409

Project A44 Steen's Bridge Herefordshire			
Title 30mph, 40mph, 50mph and National Speed Limit			
Date 16.12.2020	Drawn CJ		
Checked	Date	Approved	Date
Scale NTS@A3	Dwg No. 3409-53	Rev. C	

HEREFORDSHIRE COUNCIL
STATEMENT OF REASONS FOR PROPOSING

HEREFORDSHIRE COUNCIL (A44, C1059 & U94030)
(50MPH, 40MPH AND 30MPH SPEED LIMIT) ORDER 2021

The implementation of the proposed speed limit under section 84 of the Road Traffic Regulation Act 1984 is necessary for the following reasons:

To clarify the existing speed limit restrictions in the road in line with current standards and formats, and to comply with current enforcement policy,

For avoiding danger to persons or other traffic using the road or any other road or for preventing the likelihood of any such danger arising, and

For preserving or improving the amenity of the area through which the road runs.

The Council reserves the right to produce an amended or further statement in the context of any public enquiry or judicial proceedings to these proposals.

Mairead Lane
Acting Assistant Director Highways and Transport

DB

ROAD TRAFFIC REGULATION ACT 1984

THE COUNTY OF HEREFORD AND WORCESTER

**(A44, LEOMINSTER TO BROMYARD ROAD, DOCKLOW)
(50 M.P.H SPEED LIMIT) (NO. 7) ORDER 1993**

Hereford and Worcester County Council in exercise of their powers under Sections 84(1) and (2) of the Road Traffic Regulation Act 1984 (which said Act is hereinafter referred to as 'the Act of 1984') and of all other enabling powers and after consultation with the Chief Officer of Police in accordance with Part III of Schedule 9 to the Act of 1984 hereby order as follows:-

1. No person shall drive any motor vehicle at a speed exceeding 50 miles per hour on A44 Leominster to Bromyard Road in the Parish of Docklow in the District of Leominster in the County of Hereford and Worcester from a point 30 metres west of its junction with UC94008 Buckland Road to a point 445 metres east of its junction with UC94210 Lower Docklow Church Road.
2. This Order may be cited as The County of Hereford and Worcester (A44 Leominster to Bromyard Road, Docklow) (50 M.P.H Speed Limit) (No. 7) Order 1993 and shall come into operation on the 10th day of January 1994

Dated this 30th day of December 1993

The Common Seal of Hereford and Worcester County Council was hereunto affixed in the presence of:-))) L.S.

Mrs F. J. EVANS
CHIEF ASSISTANT
COUNTY SOLICITOR

PRTO23-S.M48

ROAD TRAFFIC REGULATION ACT 1984

THE COUNTY OF HEREFORDSHIRE DISTRICT COUNCIL


**(A44 AND U94030 STEENS BRIDGE)
(50 MPH AND 30 MPH SPEED LIMIT) ORDER 2005**


The County of Herefordshire District Council, in exercise of its powers under Section 84 of the Road Traffic Regulation Act 1984 and of all other enabling powers and after consultation with the Chief Officer of Police in accordance with Part III of Schedule 9 to the Act of 1984 hereby make the following Order:-


1. This Order may be cited as The County of Herefordshire District Council (A44 and U94030 Steens Bridge) (50 mph and 30 mph Speed Limit) Order 2005 and shall come into operation on 15th December 2005.
2. No person shall drive a motor vehicle at a speed exceeding:
 - Fifty miles per hour along the A44 from a point 212 metres northwest of its junction with the C1112, in an easterly direction for a distance of 1130 metres;
 - Thirty miles per hour along the U94030 Humber Close from its junction with the A44 in a southerly direction for its whole length;as shown for identification purposes only on the attached plan.
3. Reference to any statutory provision herein shall include reference to any statutory modification or re-enactment thereof.

Dated 13th day of December 2005

THE COMMON SEAL of
THE COUNTY OF HEREFORDSHIRE
DISTRICT COUNCIL was hereunto
affixed **BY ORDER**

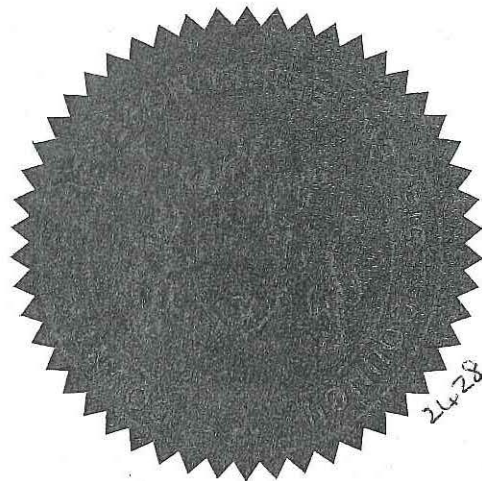

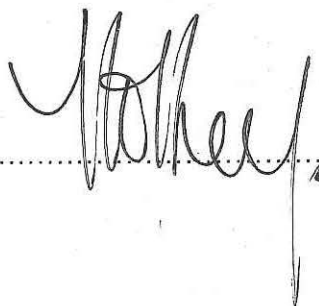
..... Authorised Officer

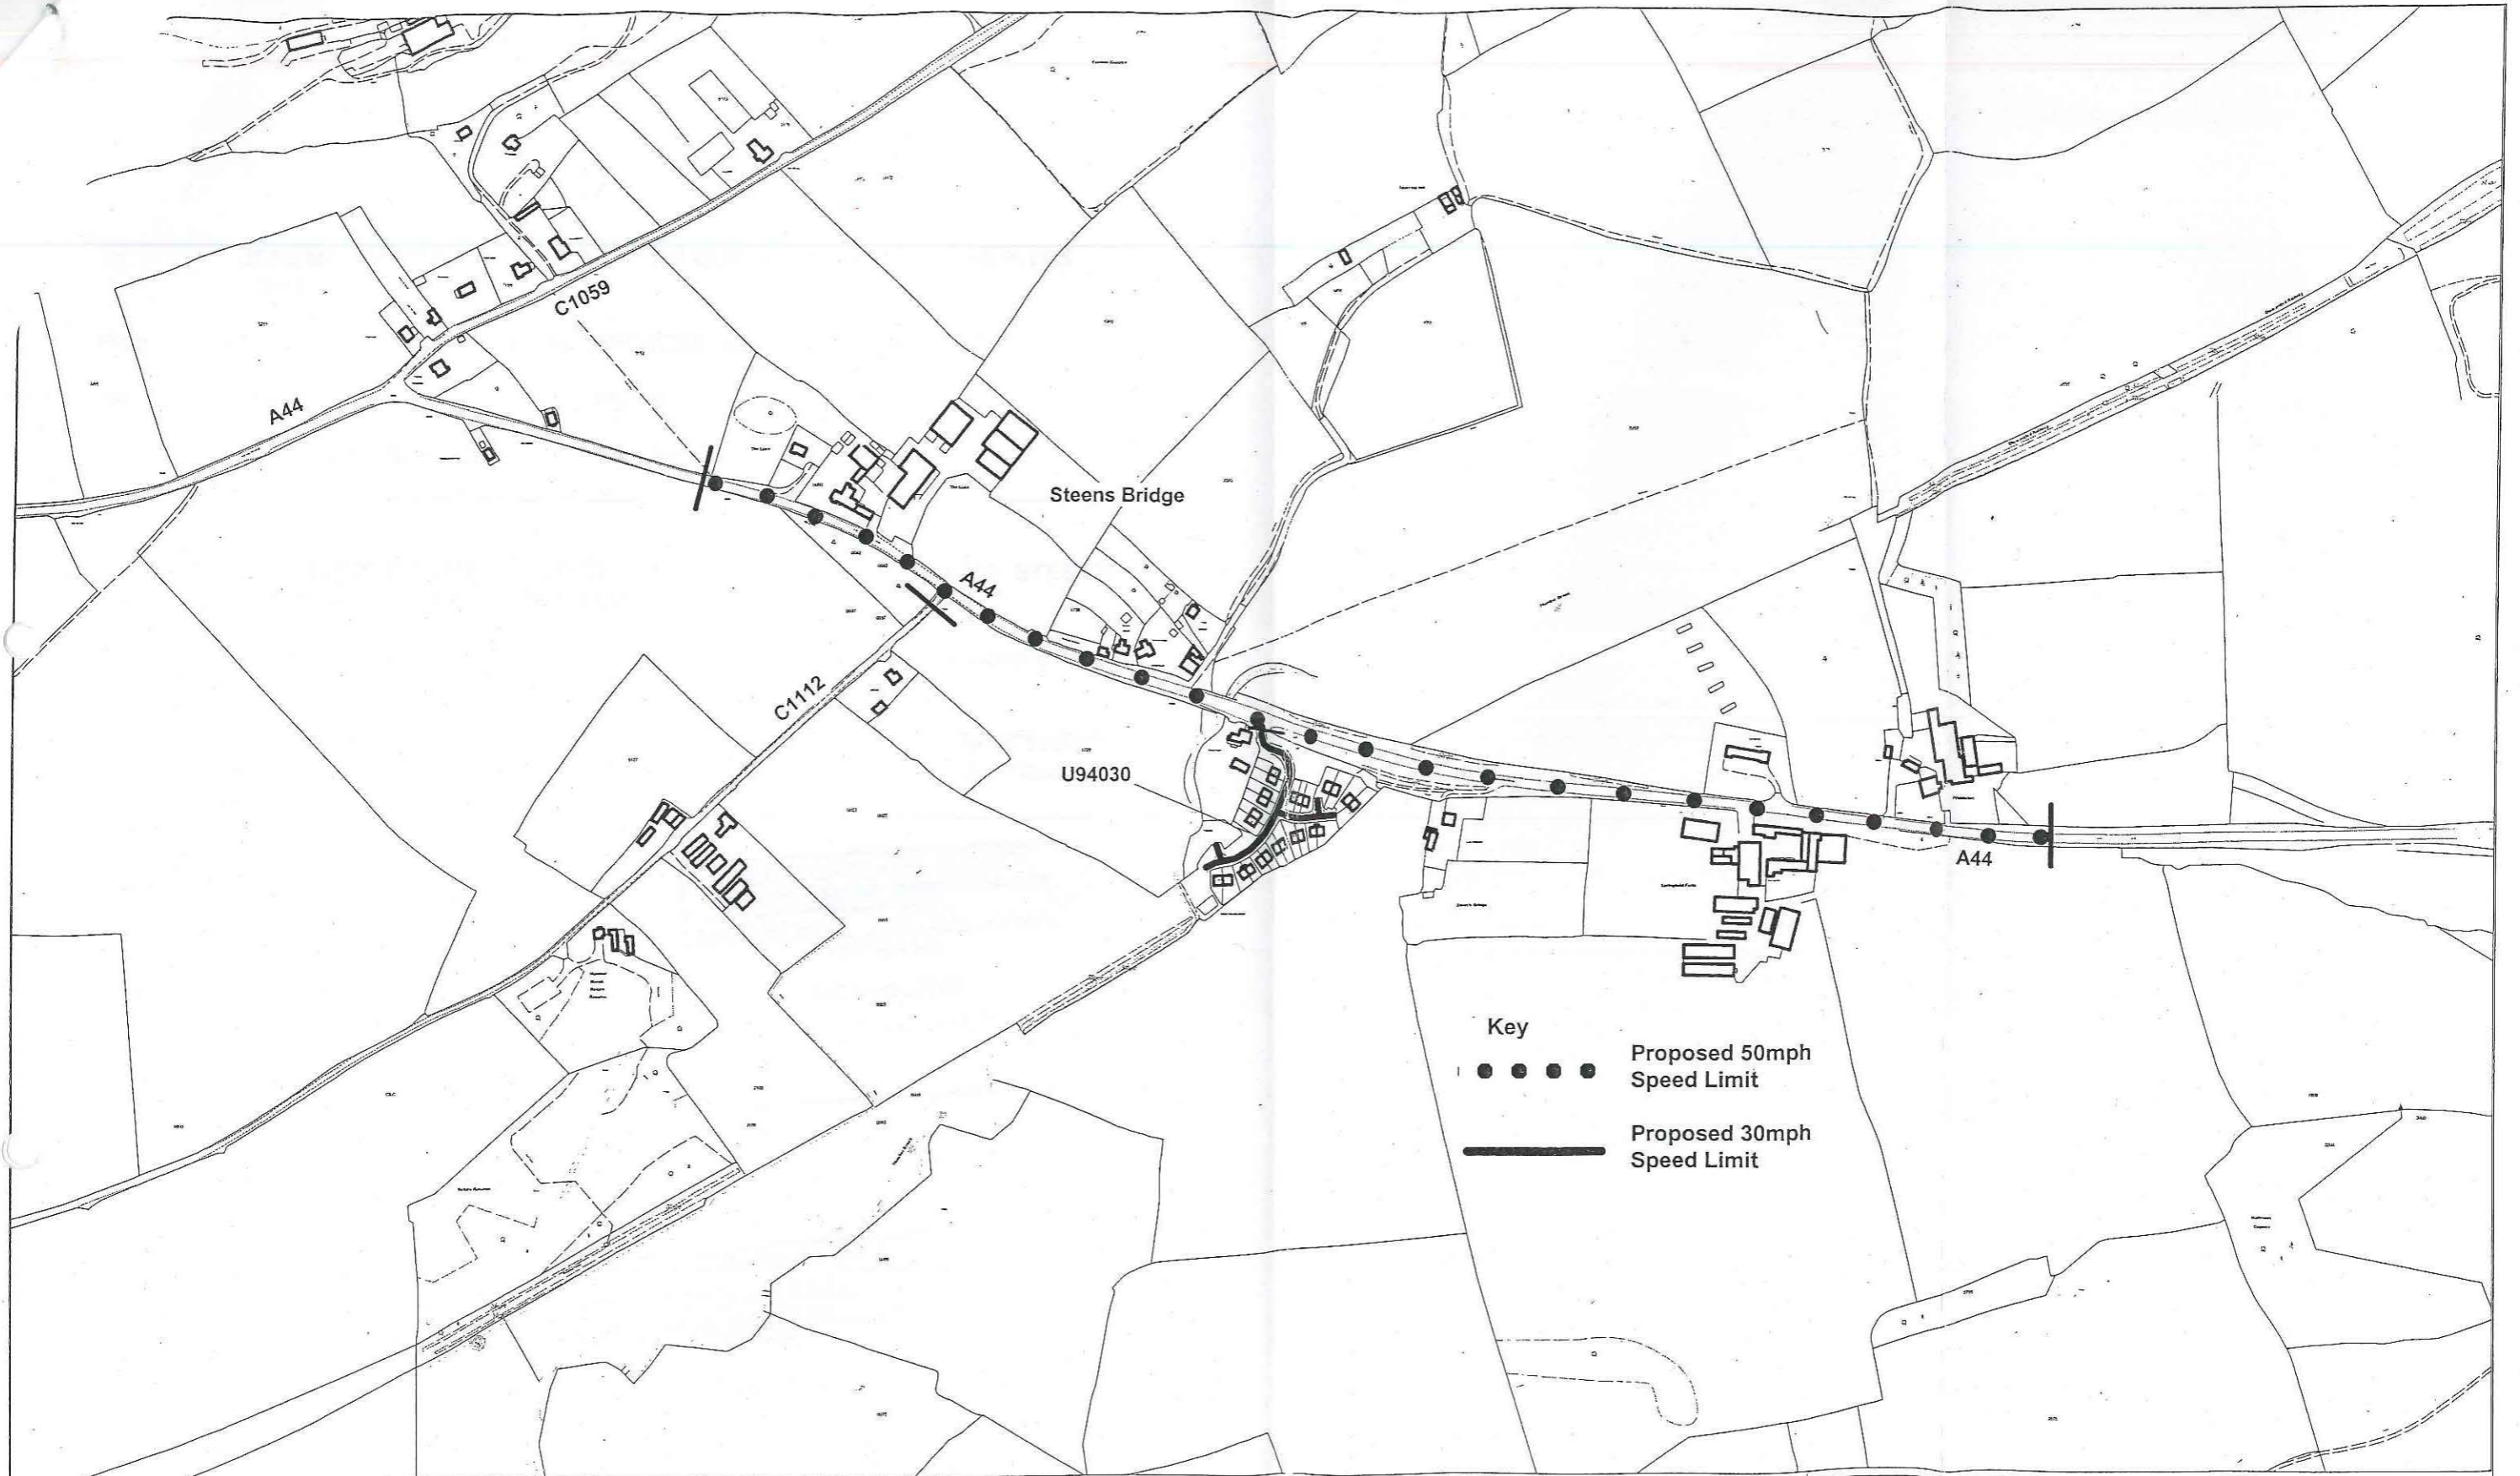

NORTH



LOCATION PLAN: A44 STEENS BRIDGE PROPOSED 50MPH SPEED LIMIT AND U94030 HUMBER CLOSE, STEENSBRIDGE PROPOSED 30MPH SPEED LIMIT.

SCALE: 1:5000 DATE: 15/09/04

DRAWING NO: HD/T/SPS/A44/0057

DRAWN BY: JRA

Herefordshire Council
 Graham Dunhill B.Sc., C.Eng., M.I.C.E., M.I.H.T.
 Director of Environment
 Hereford
 Tel.: (01432) 260000
 Fax.: (01432) 261844