

NOTICE OF PROPOSAL

HEREFORDSHIRE COUNCIL

(A4112 & C1052, LEYSTERS) (30 MPH SPEED LIMIT)

ORDER 2021

Notice is hereby given that the County of Herefordshire District Council, known as Herefordshire Council, in exercise of its enabling powers under Section 84 and Part IV of Schedule 9 of the Road Traffic Regulation Act 1984 proposes to make the above-named Order the effect of which will be the following:

That no person shall drive a motor vehicle at a speed exceeding 30 miles per hour along the following lengths of road:

A4112

From a point 406m northeast of its junction with C1052 to a point 1010m southwest of this junction

C1052

From its junction with A4112 to a point 164m southeast of this junction

From its junction with A4112 to a point 80m northwest of this junction

The current 40mph Speed Limit will be revoked in full.

Due to the difficulty for local authorities to make documents relating to Proposed Traffic Regulation Orders available for public inspection in their offices during the coronavirus pandemic, **The Traffic Orders Procedure (Coronavirus) (Amendment) (England) Regulations 2020**, (which came into force on 23 May 2020) have been introduced to enable local authorities to put alternative arrangements in place to make documents available to the public. The following alternative arrangements are in place to allow the public to view or obtain copies of documents giving further details of this proposal:

A copy of the Order, with plan and Statement of Reasons can be viewed on the Council's website at www.herefordshire.gov.uk in the Proposed Traffic Regulation Order section.

Requests for copies of the draft Order, plan and Statement of Reasons or general enquiries relating to this proposal can be made by calling 01454 332100, by email to will@adltraffic.co.uk or by post to Traffic Management Team, ADL Traffic and Highways Engineering Ltd, ADL House, Oaklands Business Park, Armstrong Way, Yate, Bristol BS37 5NA.

Photocopies of the same may be provided on payment of photocopying charges to the Council.

General enquiries relating to the proposal should be referred to the Traffic Management Team at ADL Traffic and Highways Engineering Ltd (Tel: 01454 332100). Objections to the proposal together with the grounds on which they are made must be sent in writing to the Traffic Management Team, ADL Traffic and Highways Engineering Ltd, ADL House, Oaklands Business Park, Armstrong Way, Yate, Bristol BS37 5NA, or by email to will@adltraffic.co.uk.

The deadline for the receipt of objections is **12:00 noon on Friday 26 March 2021**. Representations of support will also be received during this time.

Any representations received by the Council may be imparted to third parties. We will keep your data for up to 7 years. Your information may be shared with other Balfour Beatty teams within

Herefordshire and Herefordshire Council in order to provide you with the service. Individuals have a number of rights under data protection law, including the right to request their information. You also have a right to make a complaint about our handling of your personal data to the Information Commissioner's Office www.ico.org.uk/

Mairead Lane
Acting Assistant Director Highways and Transport

ROAD TRAFFIC REGULATION ACT 1984

HEREFORDSHIRE COUNCIL

(A4112 & C1052, LEYSTERS) (30 MPH SPEED LIMIT)

ORDER 2021

The County of Herefordshire District Council, known as Herefordshire Council, (“the Council”) in exercise of its powers under Section 84 and Part IV of Schedule 9 of the Road Traffic Regulation Act 1984 (referred to as “the Act”), after consultation with the Chief Officer of Police in accordance with Part III of Schedule 9 of the Act and of all other enabling powers hereby makes the following Order:

The Order shall come into operation on [DATE] and may be cited as

(A4112 & C1052, LEYSTERS) (30 MPH SPEED LIMIT) ORDER 2021”.

For the purposes of Section 84 of the said Act - No person shall drive a motor vehicle at a speed in excess of **30mph** on the following stretches of road;

A4112 from a point 406m northeast of its junction with C1052 to a point 1010m southwest of this junction

C1052 from its junction with A4112 to a point 164m southeast of this junction

C1052 from its junction with A4112 to a point 80m northwest of this junction

3. No speed limit imposed by this Order applies to vehicles falling within Regulation 3(4) of the Road Traffic Exemption (Special Forces) (Variation and Amendment) Regulations 2011 when used in accordance with Regulation 3(5) of those regulations.

4. In accordance with Part IV of Schedule 9 of the Act, any previous Speed Limit Orders relating to the lengths of road referred to in this Order are hereby revoked on the coming into operation of this Order.



5. References to any statutory provision herein shall include reference to any statutory modification substitution or re-enactment thereof.


Dated this Day of 2021

THE COMMON SEAL of the
COUNTY OF HEREFORDSHIRE
DISTRICT COUNCIL

was hereunto affixed **BY ORDER**


-----Authorized Officer

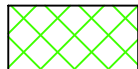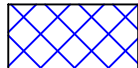 Proposed 30 mph Speed Limit
 National Speed Limit

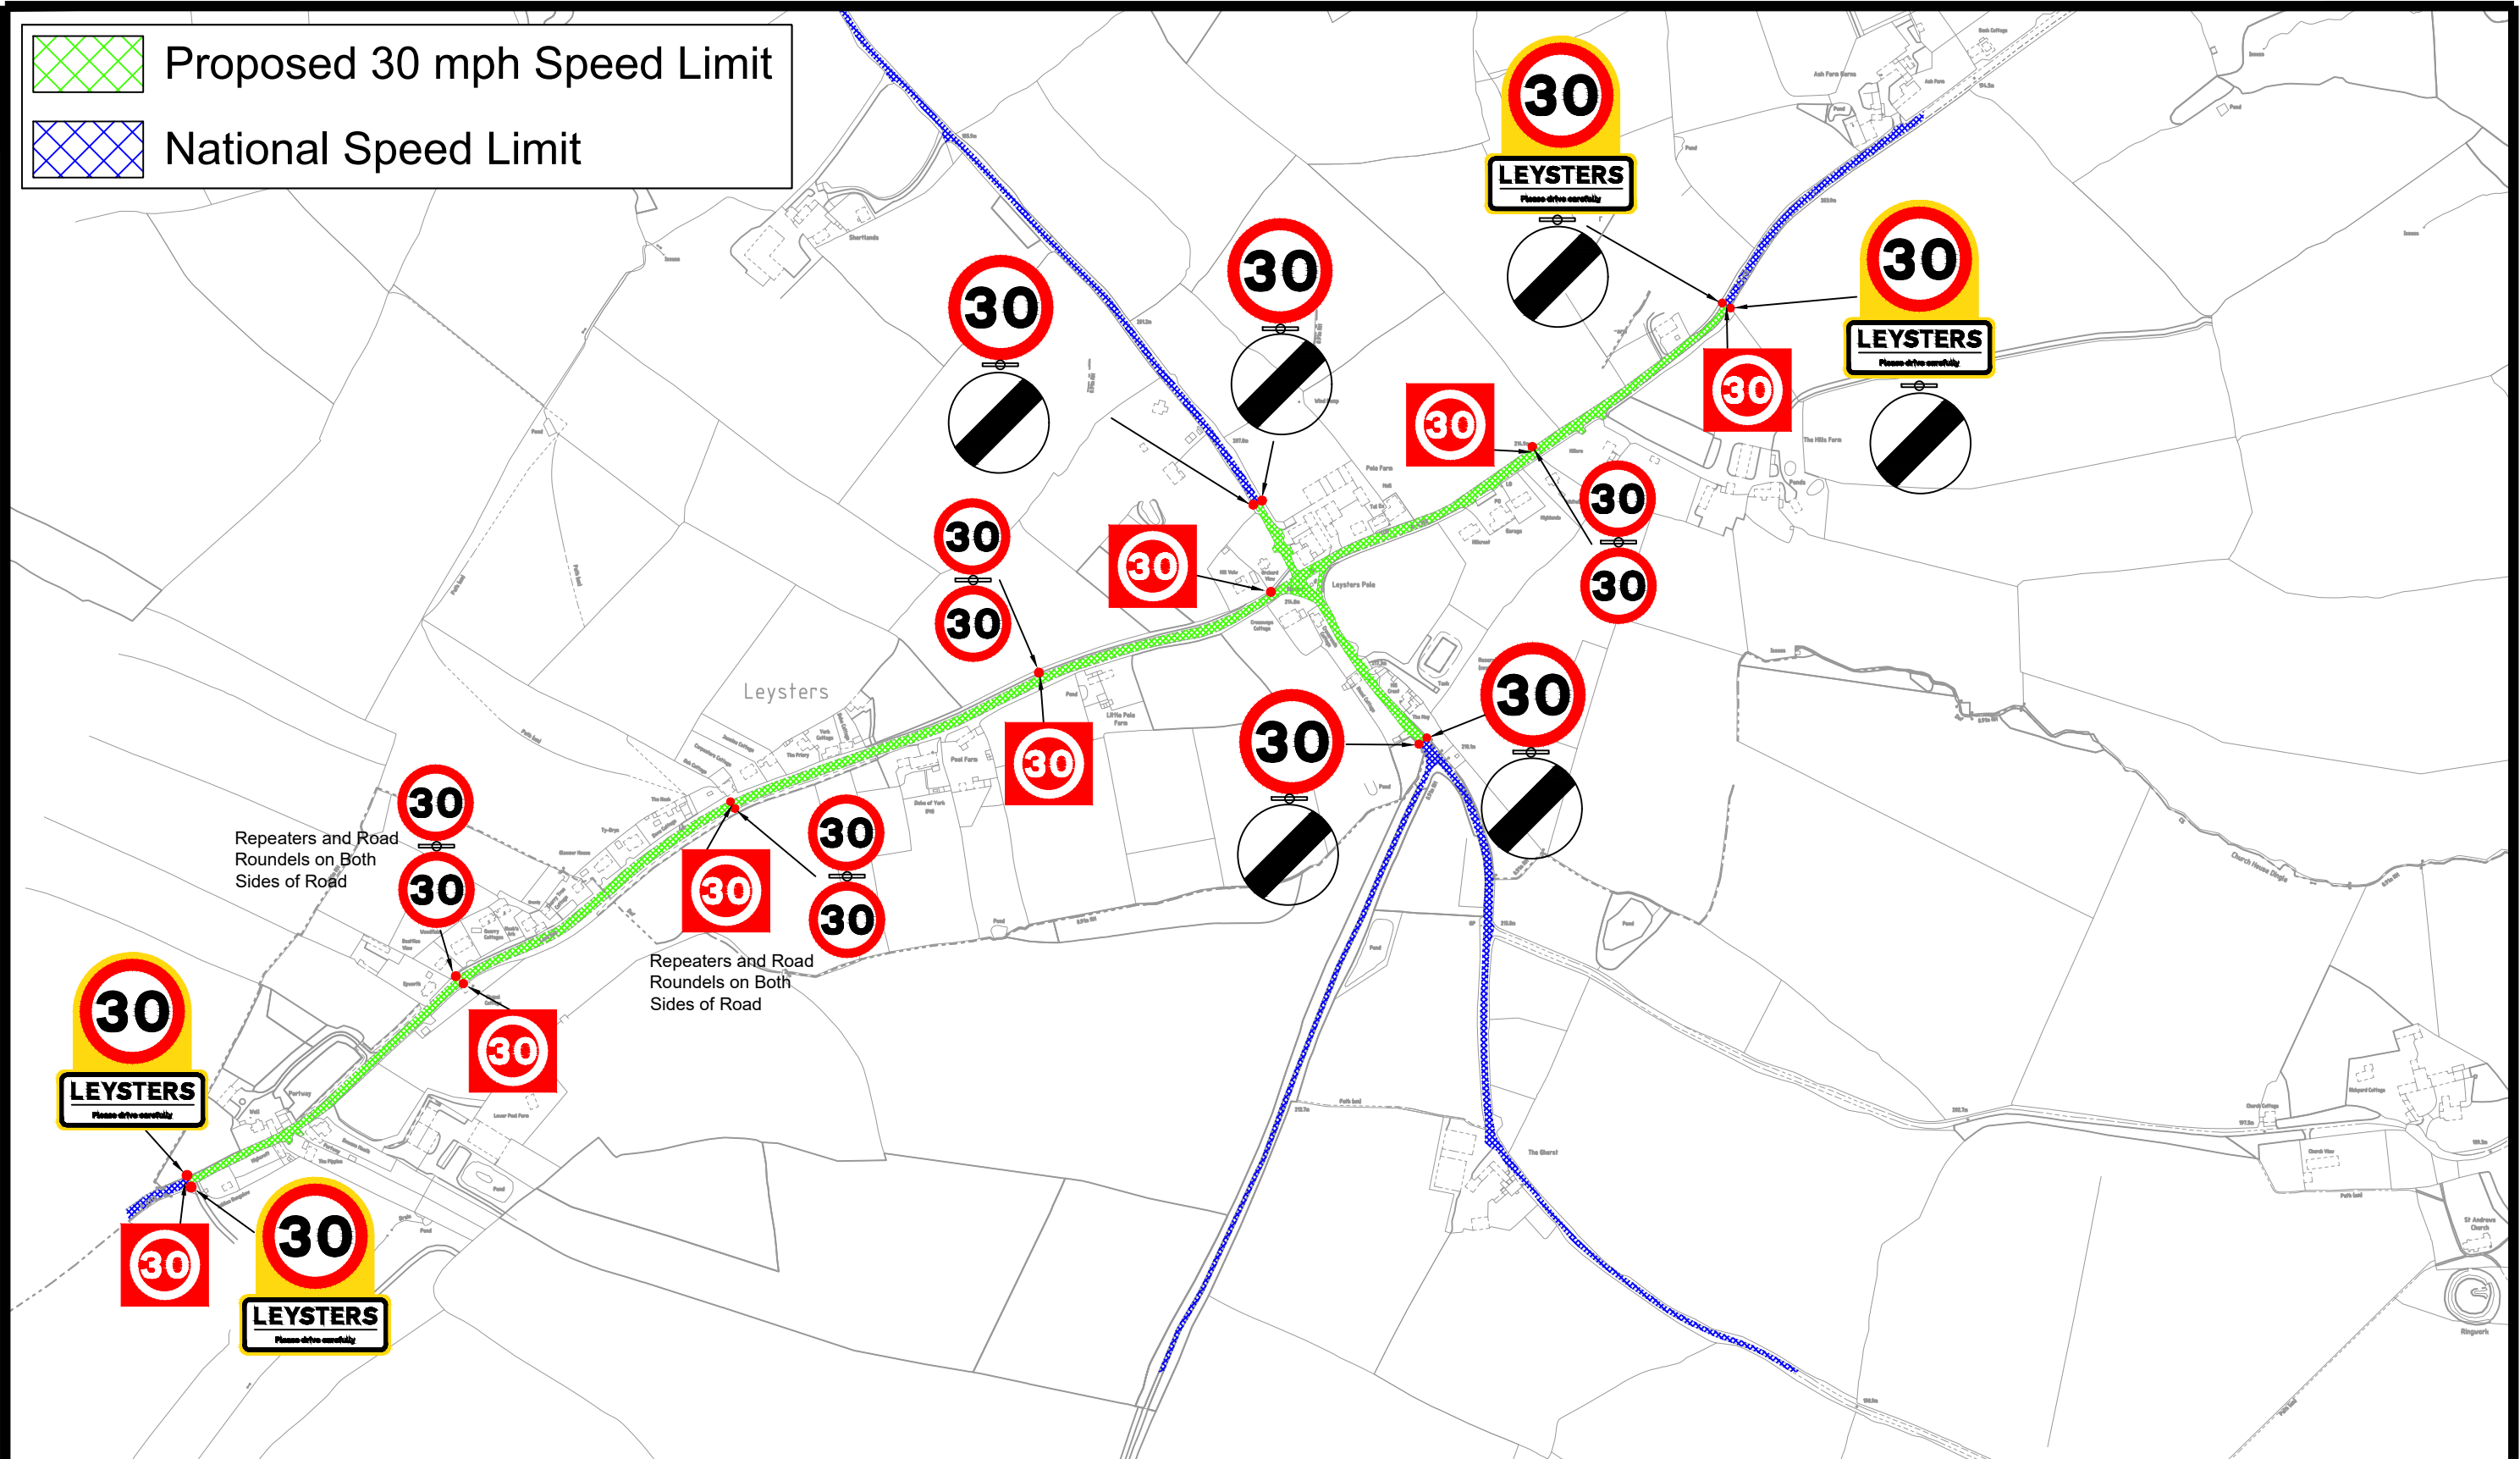

Repeaters and Road Roundels on Both Sides of Road

Repeaters and Road Roundels on Both Sides of Road

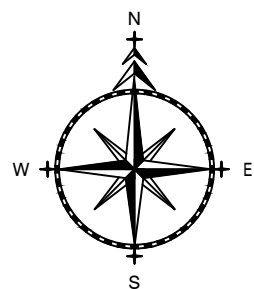

T R A F F I C &
H I G H W A Y S

ADL House
 The Oaklands Business Park
 Yate, Bristol
 BS37 5NA
 Tel : 01454 332100
 Fax : 01454 327983
 E-Mail : CAD@ADLTRAFFIC.CO.UK

NOTES

1. PRELIMINARY DESIGN PROVIDED FOR ILLUSTRATIVE PURPOSES ONLY. ALL DETAILS ARE SUBJECT TO INCLUDING CHECKING STATUTORY SERVICE APPARATUS.
 2. DO NOT SCALE FROM THIS DRAWING.
 3. BACKGROUND PLAN IS BASED UPON A DIGITAL OSBASE.
 4. ALL DETAILS TO BE CONFIRMED ON SITE AND ON A TOPOGRAPHICAL SURVEY.
 5. ALL TRACKS ASSUME GRADIENTS AND CAMBERS DO NOT EXCEED 1:60 AND 1:40 RESPECTIVELY OTHERWISE VEHICLE MANOEUVRABILITY MAY BE AFFECTED.
 6. ALL LAND OWNERSHIP DETAILS, EXTENT OF ADOPTED HIGHWAY AND RIGHTS OF WAY TO BE CONFIRMED.
 7. ASSUMES ALL LANDSCAPING CAN BE ALTERED AND NO TREES ARE SUBJECT TO TPO.
- © Copyright ADL Traffic and Highways Engineering Ltd

AMENDMENTS

REF.	DATE	DESCRIPTION

ADL Job No. 3409-70

Project Leysters Herefordshire			
Title Leysters 30 mph Speed Limit Proposals			
Date FEB 2021	Drawn WW		
Checked	Date	Approved	Date
Scale 1:5000@A3	Drg No. 3409-70	Rev.	

COUNTY OF HEREFORDSHIRE DISTRICT COUNCIL

STATEMENT OF REASONS FOR PROPOSING

HEREFORDSHIRE COUNCIL

(A4112 & C1052, LEYSTERS) (30 MPH SPEED LIMIT)

ORDER 2021

The implementation of the proposed Speed Limit under Section 84 of the Road Traffic Regulation Act 1984 is necessary for the following reasons:

For avoiding danger to persons or other traffic using the road or any other road or for preventing the likelihood of any such danger arising

Ensure vehicle speeds are appropriate to the surrounding environment

To allow Leysters to have a 30mph 'village speed limit' in accordance with Department for Transport guidance documents "village speed limits" and "setting local speed limits"

The Council reserves the right to produce an amended or further statement in the context of any public enquiry or judicial proceedings to these proposals.

Mairead Lane
Acting Assistant Director Highways and Transport