

NOTICE OF MAKING

HEREFORDSHIRE COUNCIL

(C1277 & U70211 – BAILEY LANE END)

(40 M.P.H SPEED LIMIT)

ORDER 2021

Notice is hereby given that the County of Herefordshire District Council, known as Herefordshire Council, in exercise of its enabling powers under Section 84 and Part IV of Schedule 9 of the Road Traffic Regulation Act 1984 has made the above-named order the effect of which will be:

To extend the 40mph speed limit at Bailey Lane End on C1277 northwards and to consolidate the remainder of the restriction into one new Order. The sections of road effected are:

C1277 from a point 105 meters south of its junction with the U70211, to a point 513 meters north of its junction with the U70211.

U70211 from its junction with the C1277, for a distance of 280 meters in a north-westerly direction

This Order shall come into operation on 28th June 2021.

The following arrangements are in place to allow the public to view or obtain copies of documents giving further details of this Order:

A copy of the Order with plan, Statement of Reasons and any orders to be revoked can be viewed on the Council's website at www.herefordshire.gov.uk in the Introduced Traffic Regulation Order section. The Notice of Proposal can be reviewed in the Proposed Traffic Regulation Order section of the same website.

A copy of the Order with plan, Statement of Reasons and any orders to be revoked are available for inspection at Hereford Customer Services, Blueschool House, Blueschool Street, Hereford. HR1 2LX during normal office hours which are currently Monday to Friday 10 am to 4 pm and closed on Saturday and Sunday.

Requests for copies of the Order, plan and Statement of Reasons or general enquiries relating to this Order can be made by calling 01454 332100, by email to will@adltraffic.co.uk or by post to Traffic Management Team, ADL Traffic and Highways Engineering Ltd, ADL House, Oaklands Business Park, Armstrong Way, Yate, Bristol BS37 5NA.

Photocopies of the same may be provided on payment of photocopying charges at the Council.

If any person wishes to question the validity of the Order or of any of its provisions on the grounds that it or they are not within the powers conferred by the Act, or that any requirement of the Act or of any instrument made under the Act has not been complied with that person may, within six weeks from the date the Order was made, apply for the purpose to the High Court.

Any representations received by the Council may be imparted to third parties. We will keep your data for up to 7 years. Your information may be shared with other Balfour Beatty teams within Herefordshire and Herefordshire Council in order to provide you with the service. Individuals have a number of rights under data protection law, including the right to request their information. You also have a right to make a complaint about our handling of your personal data to the Information Commissioner's Office <https://ico.org.uk/>

Mairead Lane

Acting Assistant Director Highways and Transport

ROAD TRAFFIC REGULATION ACT 1984

**HEREFORDSHIRE COUNCIL
(C1277 & U70211 – BAILEY LANE END)
(40 M.P.H SPEED LIMIT)
ORDER 2021**

The County of Herefordshire District Council, known as Herefordshire Council, ("the Council") in exercise of its powers under Sections 84 and Part IV of Schedule 9 of the Road Traffic Regulation Act 1984 (referred to as "the Act"), after consultation with the Chief Officer of Police in accordance with Part III of Schedule 9 of the Act and of all other enabling powers hereby makes the following Order:

1. The Order shall come into operation on **28 th June** 2021 and may be cited as

"HEREFORDSHIRE COUNCIL (C1277 & U70211 – BAILEY LANE END) (40 M.P.H SPEED LIMIT) ORDER 2021



2. For the purposes of Section 84 of the said Act - No person shall drive a motor vehicle at a speed in excess of **40mph** on the following stretches of road;
- **C1277** from a point 105 meters south of its junction with the U70211, to a point 513 meters north of its junction with the U70211.
 - **U70211** from its junction with the C1277, for a distance of 280 meters in a north-westerly direction
3. No speed limit imposed by this Order applies to vehicles falling within Regulation 3(4) of the Road Traffic Exemption (Special Forces) (Variation and Amendment) Regulations 2011 when used in accordance with Regulation 3(5) of those regulations.
4. In accordance with Part IV of Schedule 9 of the Act, any previous Speed Limit Orders relating to the lengths of road referred to in this Order are hereby revoked on the coming into operation of this Order.
5. References to any statutory provision herein shall include reference to any statutory modification substitution or re-enactment thereof.



Dated this 14 th Day of June 2021

THE COMMON SEAL of the
COUNTY OF HEREFORDSHIRE DISTRICT COUNCIL
was hereunto affixed **BY ORDER**

Kate G. Jones Authorised Officer



-  40 mph Speed Limit
-  National Speed Limit

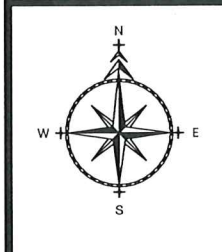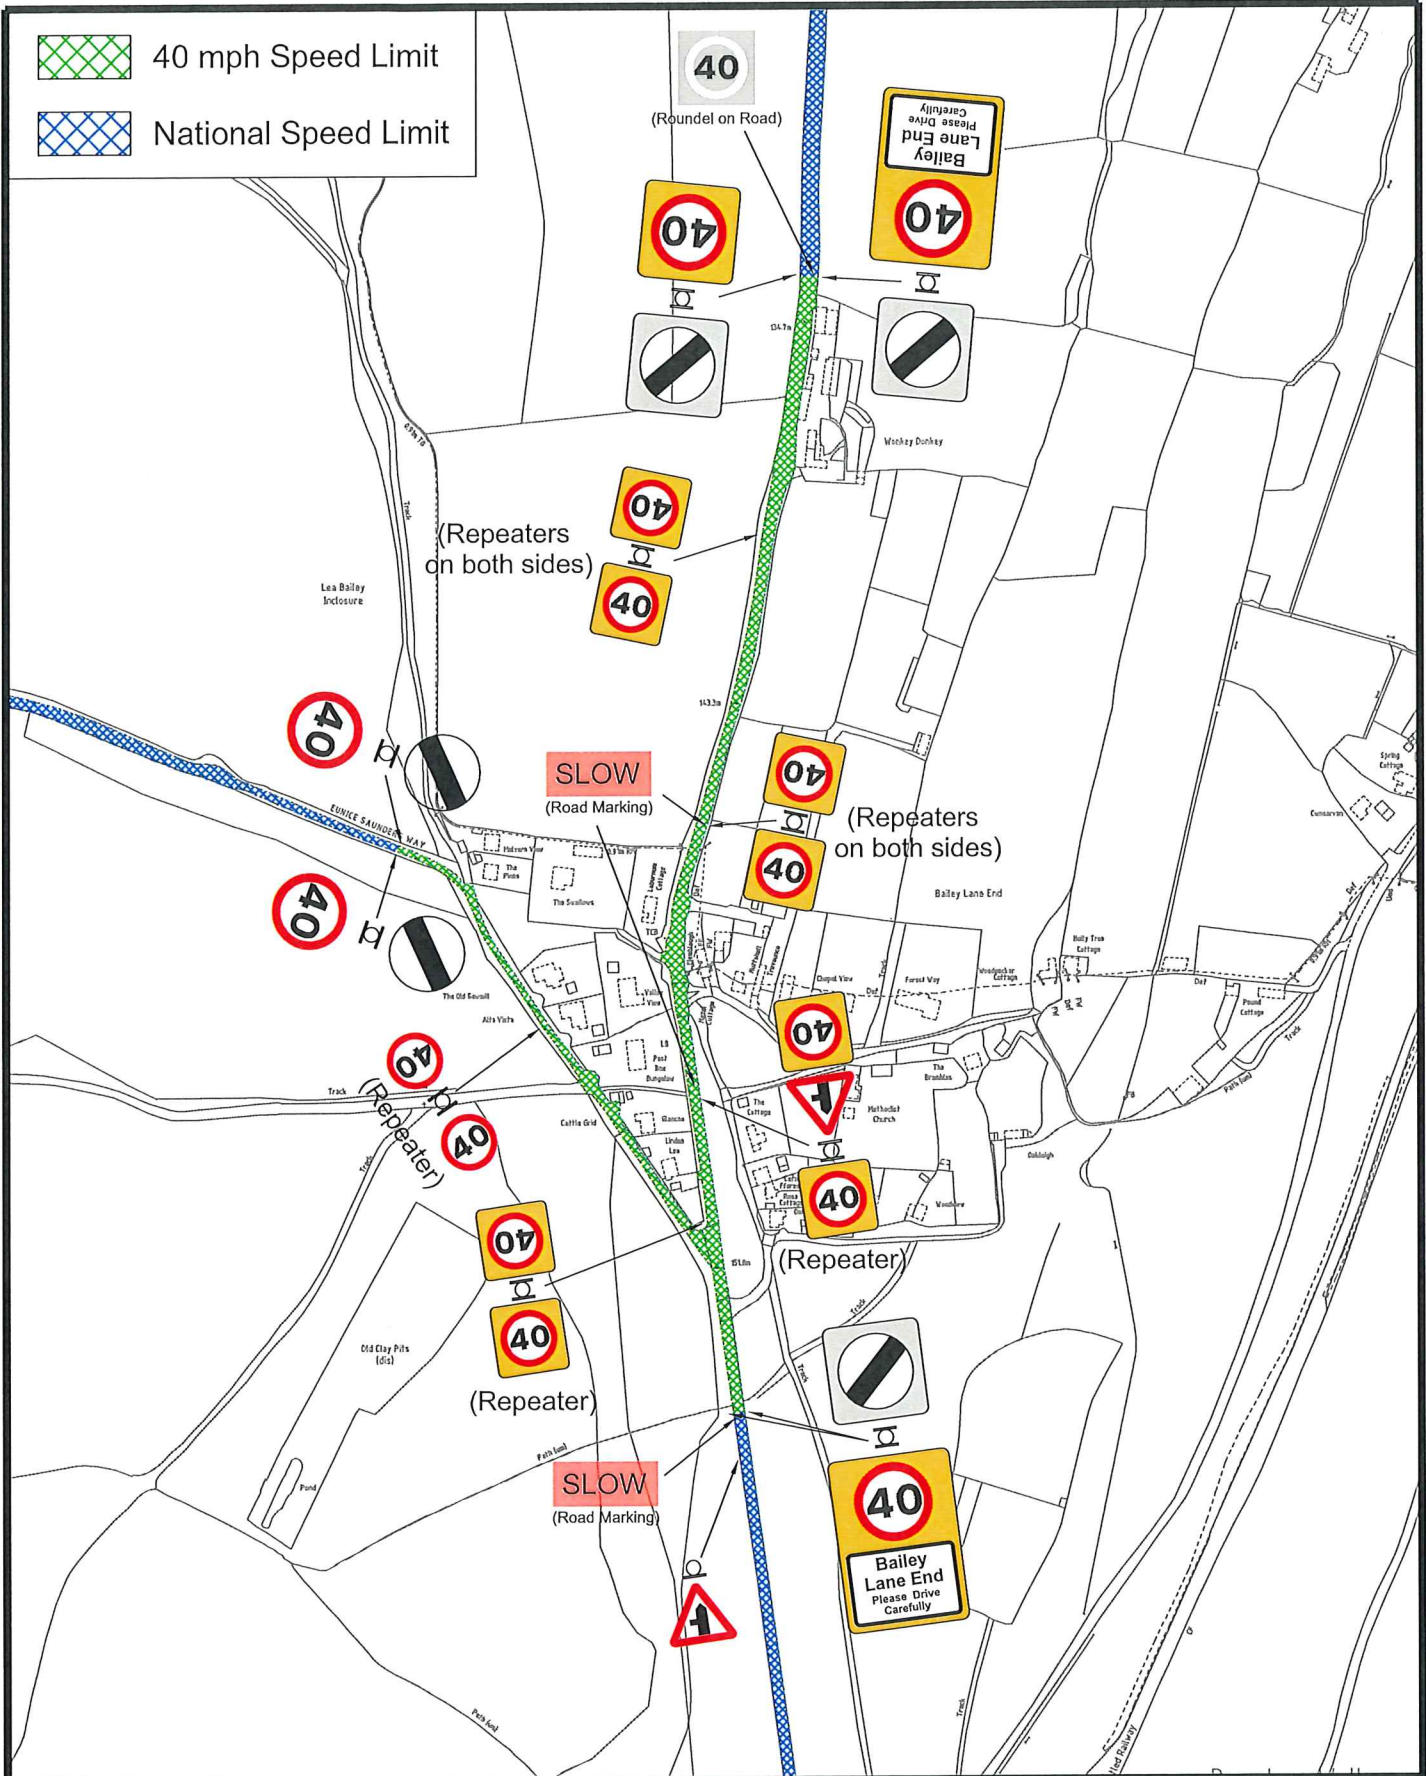

ADL
TRAFFIC &
HIGHWAYS

ADL House
The Oaklands Business Park
Yate, Bristol
BS37 5NA
Tel : 01454 332100
Fax : 01454 327983
E-Mail : CAD@ADLTRAFFIC.CO.UK

- NOTES**
1. PRELIMINARY DESIGN PROVIDED FOR ILLUSTRATIVE PURPOSES ONLY. ALL DETAILS ARE SUBJECT TO INCLUDING CHECKING STATUTORY SERVICE APPARATUS.
 2. DO NOT SCALE FROM THIS DRAWING.
 3. BACKGROUND PLAN IS BASED UPON A DIGITAL CEASBE.
 4. ALL DETAILS TO BE CONFIRMED ON SITE AND ON A TOPOGRAPHICAL SURVEY.
 5. ALL TRACKS ASSUME GRADIENTS AND CAMBERS DO NOT EXCEED 1:60 AND 1:40 RESPECTIVELY OTHERWISE VEHICLE MANOEUVRABILITY MAY BE AFFECTED.
 6. ALL LAND OWNERSHIP DETAILS, EXTENT OF ADOPTED HIGHWAY AND RIGHTS OF WAY TO BE CONFIRMED.
 7. ASSUMES ALL LANDSCAPING CAN BE ALTERED AND NO TREES ARE SUBJECT TO TPO.
- © Copyright ADL Traffic and Highways Engineering Ltd

AMENDMENTS		
REF.	DATE	DESCRIPTION

ADL Job No. **3409**

Project Bailey Lane End Herefordshire			
Title Proposed Signage			
Date 18.02.2020	Drawn TD		
Checked	Date	Approved	Date
Scale N.T.S@A3	Dwg No. 3409-85B		Rev.

HEREFORDSHIRE COUNCIL

STATEMENT OF REASONS FOR PROPOSING

(C1277 & U70211 – BAILEY LANE END) (40 M.P.H SPEED LIMIT)

ORDER 2021

The implementation of the proposed speed limits under section 84 of the Road Traffic Regulation Act 1984 is necessary for the following reasons:

- To ensure the expeditious, safe and convenient movement of vehicles through Bailey Lane End
- For avoiding danger to persons or other traffic using the road or any other road or for preventing the likelihood of any such danger arising
- To ensure that the speed limit is lawful and enforceable, and
- To ensure that drivers of motor vehicles have time to decrease their speed prior to entering the village of Bailey Lane End

The Council reserves the right to produce an amended or further statement in the context of any public enquiry or judicial proceedings to these proposals.

Mairead Lane
Acting Assistant Director Highways and Transport

ROAD TRAFFIC REGULATION ACT 1984

THE COUNTY OF HEREFORDSHIRE DISTRICT COUNCIL

**(C1277 & U70211 – BAILEY LANE END)
(40 M.P.H. SPEED LIMIT) ORDER 2009**

The County of Herefordshire District Council ("the Council"), in exercise of its powers under Section 84 of the Road Traffic Regulation Act 1984 ("the Act") and of all other enabling powers and after consultation with the Chief Officer of Police in accordance with Part III of Schedule 9 to the Act hereby make the following Order:-

1. That no person shall drive a motor vehicle at a speed exceeding 40 miles per hour along the lengths of roads as follows;
 - The C1277 at Bailey Lane End, from a point 105 metres south of its junction with the U70211, to a point 237 metres north of that junction
 - The U70211 at Bailey Lane End, from its junction with the C1277, for a distance of 280 metres in a north westerly direction


and as shown for identification purposes only on the attached plan.

2. Reference to any statutory provisions herein shall include reference to any statutory modification, substitution or re-enactment thereof.


This Order may be cited as The County of Herefordshire District Council (C1277 & U70211 at Bailey Lane End) (40mph Speed Limit) Order 2009 and shall come into operation on the 8th May 2009.

Dated this 28 day of April 2009

**THE COMMON SEAL of
THE COUNTY OF HEREFORDSHIRE
DISTRICT COUNCIL** was hereunto
affixed **BY ORDER**

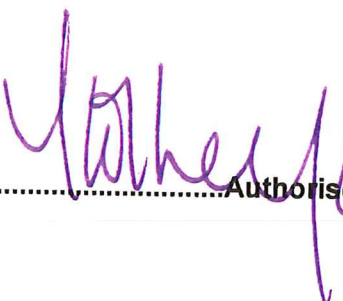
..... Authorised Officer



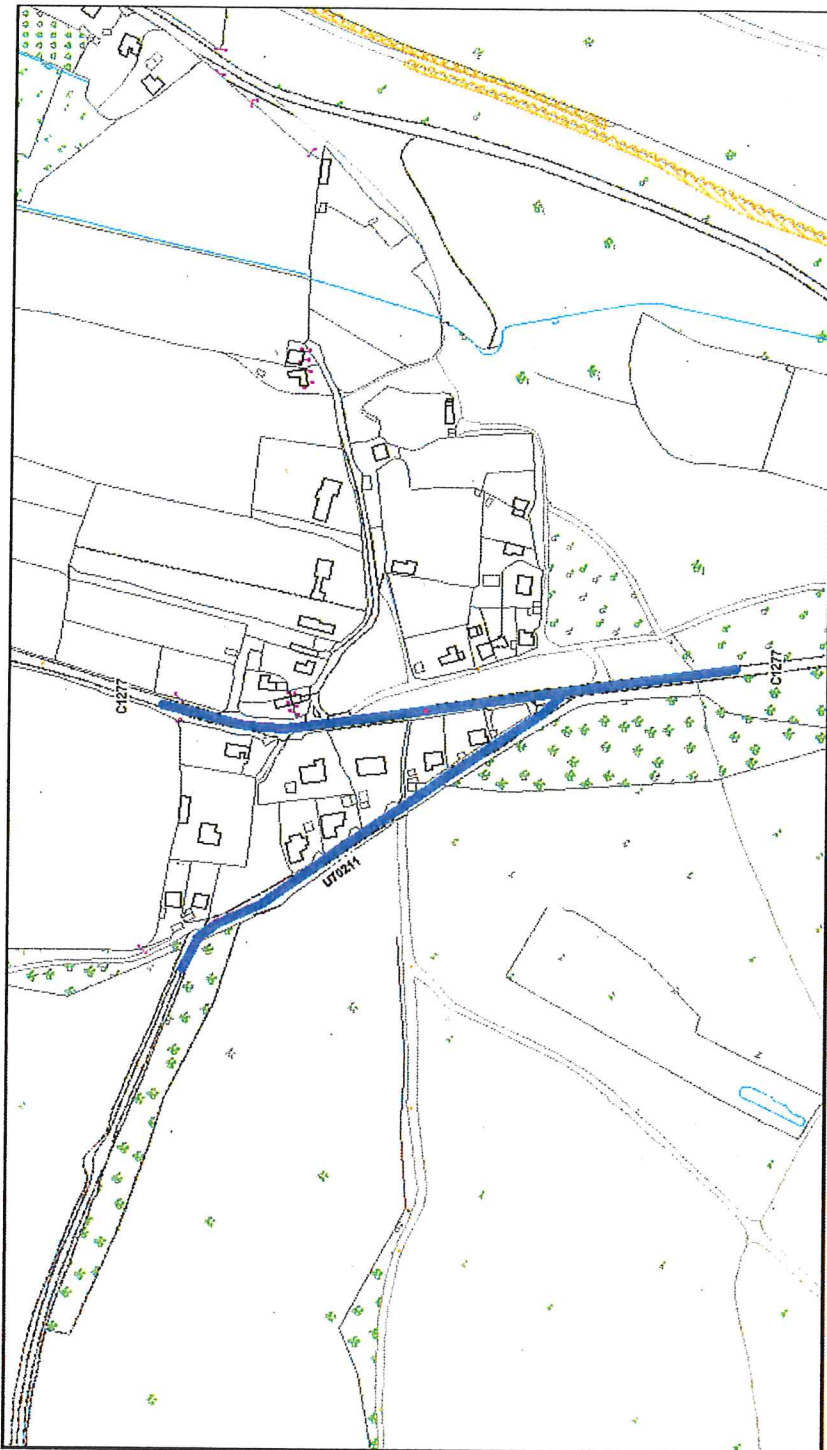

Location: C1277 Bailey Lane End

Scale: NTS Drawn By: JRA Date: December 2008

Drawing Number: HD/T/C1277/1622/1/A4 Proposed 40mph Speed Limit



Mansfield In Control
 Highway and Transport
 Unit 3, Tilton Business Park, Rotherham,
 Rotherham, S62 6LJ
 Tel: 01474 200000
 Fax: 01474 200000



This map is reproduced from Ordnance Survey material with the permission of Ordnance Survey on behalf of the Controller of Her Majesty's Stationary Office © Crown copyright. Unauthorised reproduction infringes Crown Copyright and may lead to prosecution or civil proceedings. 100024166. (2007)