

NOTICE OF MAKING

HEREFORDSHIRE COUNCIL

(A480, STRETTON SUGWAS) (40 MPH SPEED LIMIT)

ORDER 2021

Notice is hereby given that the County of Herefordshire District Council, known as Herefordshire Council, in exercise of its enabling powers under Section 84 and Part IV of Schedule 9 of the Road Traffic Regulation Act 1984 has made the above-named order the general effect of which will be:

A480 Stretton Sugwas: That no person shall drive a motor vehicle at a speed exceeding 40 miles per hour along the following length of road; **A480** from its junction with the A438 to a point 354m north-west of its junction with the A438.

This Order shall come into operation on 12th July 2021.

The following arrangements are in place to allow the public to view or obtain copies of documents giving further details of this Order:

A copy of this Order with plan, Statement of Reasons and any orders to be revoked can be viewed on the Council's website at www.herefordshire.gov.uk in the Introduced Traffic Regulation Order section. The corresponding Notice of Proposal can be viewed in the Proposed Traffic Regulation Order section of the same website.

A copy of this Order with plan, Statement of Reasons and any orders to be revoked are available for inspection at Hereford Customer Services, Blueschool House, Blueschool Street, Hereford. HR1 2LX during normal office hours which are currently Monday to Friday 10 am to 4 pm and closed on Saturday and Sunday. Requests for copies of this Order, plan and Statement of Reasons or general enquiries relating to this Order can be made by calling 01454 332100, by email to will@adltraffic.co.uk or by post to Traffic Management Team, ADL Traffic and Highways Engineering Ltd, ADL House, Oaklands Business Park, Armstrong Way, Yate, Bristol BS37 5NA.

Photocopies of the same may be provided on payment of photocopying charges at the Council.

If any person wishes to question the validity of this Order or of any of its provisions on the grounds that it or they are not within the powers conferred by the Act, or that any requirement of the Act or of any instrument made under the Act has not been complied with that person may, within six weeks from the date this Order was made, apply for the purpose to the High Court.

Any representations received by the Council may be imparted to third parties. We will keep your data for up to 7 years. Your information may be shared with other Balfour Beatty teams within Herefordshire and Herefordshire Council in order to provide you with the service. Individuals have a number of rights under data protection law, including the right to request their information. You also have a right to make a complaint about our handling of your personal data to the Information Commissioner's Office <https://ico.org.uk/>

Mairead Lane

Acting Assistant Director Highways and Transport

ROAD TRAFFIC REGULATION ACT 1984

**HEREFORDSHIRE COUNCIL
(A480, STRETTON SUGWAS) (40 MPH SPEED LIMIT)
ORDER 2021**

The County of Herefordshire District Council, known as Herefordshire Council, ("the Council") in exercise of its powers under Section 84 of the Road Traffic Regulation Act 1984 (referred to as "the Act"), after consultation with the Chief Officer of Police in accordance with Part III of Schedule 9 of the Act and of all other enabling powers hereby makes the following Order:


1. The Order shall come into operation on 12th July 2021 and may be cited as (A480, STRETTON SUGWAS) (40 MPH SPEED LIMIT) Order 2021".
2. For the purposes of Section 84 of the said Act - No person shall drive a motor vehicle at a speed in excess of **40mph** on the following stretches of road;
 - **A480** from its junction with the A438 to a point 354m north-west of its junction with the A438.
3. No speed limit imposed by this Order applies to vehicles falling within Regulation 3(4) of the Road Traffic Exemption (Special Forces) (Variation and Amendment) Regulations 2011 when used in accordance with Regulation 3(5) of those regulations.
4. References to any statutory provision herein shall include reference to any statutory modification substitution or re-enactment thereof.

Dated this 25th Day of June 2021

THE COMMON SEAL of the
COUNTY OF HEREFORDSHIRE
DISTRICT COUNCIL
was hereunto affixed **BY ORDER**

Kate Coghlin Authorised Officer



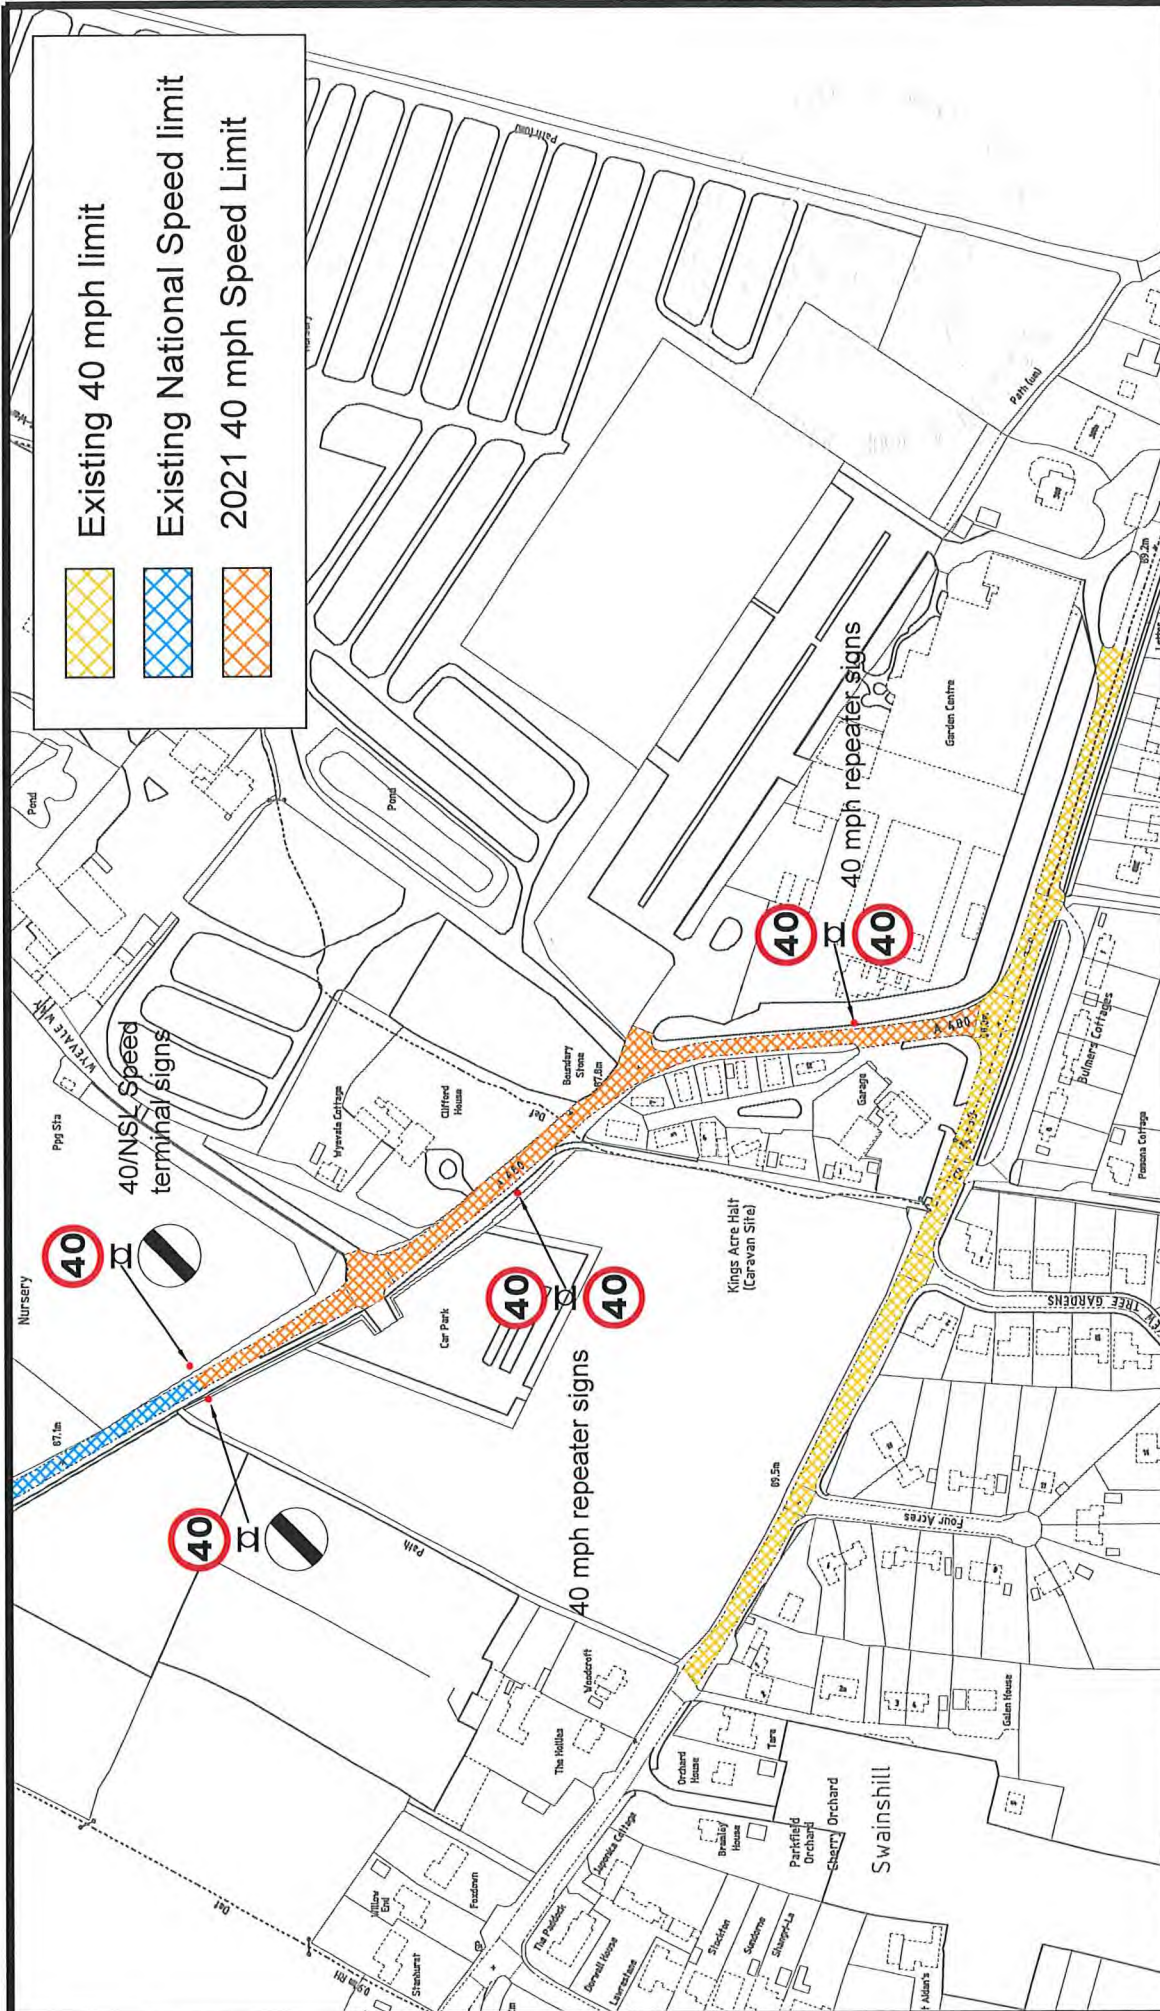

Existing 40 mph limit

Existing National Speed limit

2021 40 mph Speed Limit

Project		Stretton, Sugwas Herefordshire	
Title		A480 Stretton Sugwas	
Date	March 2020	Drawn	CJ
Checked		Approved	
Scale	1:2000@A3	DWG No.	3409 - 67

ADL Job No.	3409
-------------	------

REF.	DATE	DESCRIPTION

- NOTES**
1. PRELIMINARY DESIGN PROVIDED FOR ILLUSTRATIVE PURPOSES ONLY. ALL DETAILS ARE SUBJECT TO INCLUDING CHECKING STATUTORY SERVICE APPARATUS.
 2. DO NOT SCALE FROM THIS DRAWING.
 3. BACKGROUND PLAN IS BASED UPON A DIGITAL OSBASE.
 4. ALL TRACKS TO BE SURVEYED.
 5. ALL TRACKS ASSUME GRADIENTS AND CAMBERS DO NOT EXCEED 1:50 AND 1:40 RESPECTIVELY OTHERWISE VEHICLE MANOEUVRABILITY MAY BE AFFECTED.
 6. ALL LAND OWNERSHIP DETAILS, EXTENT OF ADOPTED HIGHWAY AND RIGHTS OF WAY TO BE CONFIRMED.
 7. ASSUMES ALL LANDSCAPING CAN BE ALTERED AND NO TREES ARE SUBJECT TO TPO.
- © Copyright ADL Traffic and Highways Engineering Ltd

ADL
T R A F F I C &
H I G H W A Y S

ADL House
The Oaklands Business Park
Yate, Bristol
BS37 5NA
Tel : 01454 332100
Fax : 01454 332100
E-Mail : CAD@ADLTRAFFIC.CO.UK

COUNTY OF HEREFORDSHIRE DISTRICT COUNCIL

STATEMENT OF REASONS FOR PROPOSING

HEREFORDSHIRE COUNCIL

(A480 - STRETTON SUGWAS) (40 M.P.H SPEED LIMIT)

ORDER 2021

The implementation of the proposed speed limit under section 84 of the Road Traffic Regulation Act 1984 is necessary for the following reasons:

- To ensure access and egress from developments along the section of road can be achieved by vehicles safely
- Ensure vehicle speeds are appropriate to the surrounding environment and to the physical nature of the road
- For avoiding danger to persons or other traffic using the road or any other road or for preventing the likelihood of any such danger arising.
- For preserving or improving the amenity of the area through which the road runs.

The Council reserves the right to produce an amended or further statement in the context of any public enquiry or judicial proceedings to these proposals.

Mairead Lane
Acting Assistant Director Highways and Transport