

NOTICE OF PROPOSAL

HEREFORDSHIRE COUNCIL

(B4352, U75400 & C1195 TYBERTON)

(30MPH SPEED LIMIT)

ORDER 2021

Notice is hereby given that the County of Herefordshire District Council, known as Herefordshire Council, in exercise of its enabling powers under Section 84 and Part IV of Schedule 9 of the Road Traffic Regulation Act 1984 proposes to make the above-named order the effect of which will be the following: **That no person shall drive a motor vehicle at a speed exceeding 30 miles per hour along the lengths of road specified below:**

B4352 from its junction with C1195 for a distance of 160m in a south-easterly direction and from its junction with C1195 for a distance of 792m in a north-westerly direction; **C1195** from its junction with B4352 for a distance of 27m in a south-westerly direction; **U75400** for the full extent of its adopted length.

A copy of the draft Order, with plan and Statement of Reasons can be viewed on the Council's website at www.herefordshire.gov.uk in the Proposed Traffic Regulation Order section. They are also available for inspection during normal office hours at the Hereford Customer Service Centre, Blue School House, Blue School Street, Hereford, HR1 2LX. Photocopies of the same may be provided on payment of photocopying charges at the Council.

General enquiries relating to the proposal should be referred to the Traffic Management Team at ADL Traffic and Highways Engineering Ltd (Tel: 01454 332100). Objections to the proposal together with the grounds on which they are made must be sent in writing to the Traffic Management Team, ADL Traffic and Highways Engineering Ltd, ADL House, Oaklands Business Park, Armstrong Way, Yate, Bristol BS37 5NA, or by email to will@adltraffic.co.uk. The deadline for the receipt of objections is **12:00 noon on Friday 22 October 2021**. Representations of support will also be received during this time.

Any representations received by the Council may be imparted to third parties. We will keep your data for up to 7 years. Your information may be shared with other Balfour Beatty teams within Herefordshire and Herefordshire Council in order to provide you with the service. Individuals have a number of rights under data protection law, including the right to request their information. You also have a right to make a complaint about our handling of your personal data to the Information Commissioner's Office

<https://ico.org.uk/>

Mairead Lane

Acting Assistant Director Highways and Transport

ROAD TRAFFIC REGULATION ACT 1984

HEREFORDSHIRE COUNCIL

(B4352, U75400 & C1195 TYBERTON)

(30MPH SPEED LIMIT)

ORDER 2021

The County of Herefordshire District Council, known as Herefordshire Council, under Section 84 and Part IV of Schedule 9 of the Road Traffic Regulation Act of 1984 (referred to as “the Act”), after consultation with the Chief Officer of Police in accordance with Part III of Schedule 9 to the Act and of all other enabling powers hereby makes the following Order:

The Order shall come into operation on [DATE] and may be cited as “(B4352, U75400 & C1195 TYBERTON) (30MPH SPEED LIMIT) ORDER 2021”.

For the purposes of Section 84 of the said Act - No person shall drive a motor vehicle at a speed in excess of **30mph** on the following stretches of road;

B4352

From its junction with C1195 for a distance of 160m in a south-easterly direction

From its junction with C1195 for a distance of 792m in a north-westerly direction

C1195

From its junction with B4352 for a distance of 27m in a south-westerly direction

U75400

For the full extent of its adopted length

3. No speed limit imposed by this Order applies to vehicles falling within Regulation 3(4) of the Road Traffic Exemption (Special Forces) (Variation and Amendment) Regulations 2011 when used in accordance with Regulation 3(5) of those regulations.

4. In accordance with Part IV of Schedule 9 of the Act, any previous Speed Limit Orders relating to the lengths of road referred to in this Order are hereby revoked on the coming into operation of this Order.




5. References to any statutory provision herein shall include reference to any statutory modification substitution or re-enactment thereof.


Dated this Day of 2021

THE COMMON SEAL of the
COUNTY OF HEREFORDSHIRE
DISTRICT COUNCIL

was hereunto affixed **BY ORDER**


-----Authorized Officer

-  Existing 30mph Speed Limit
-  Proposed 30mph Speed Limit Extension
-  Proposed Signage

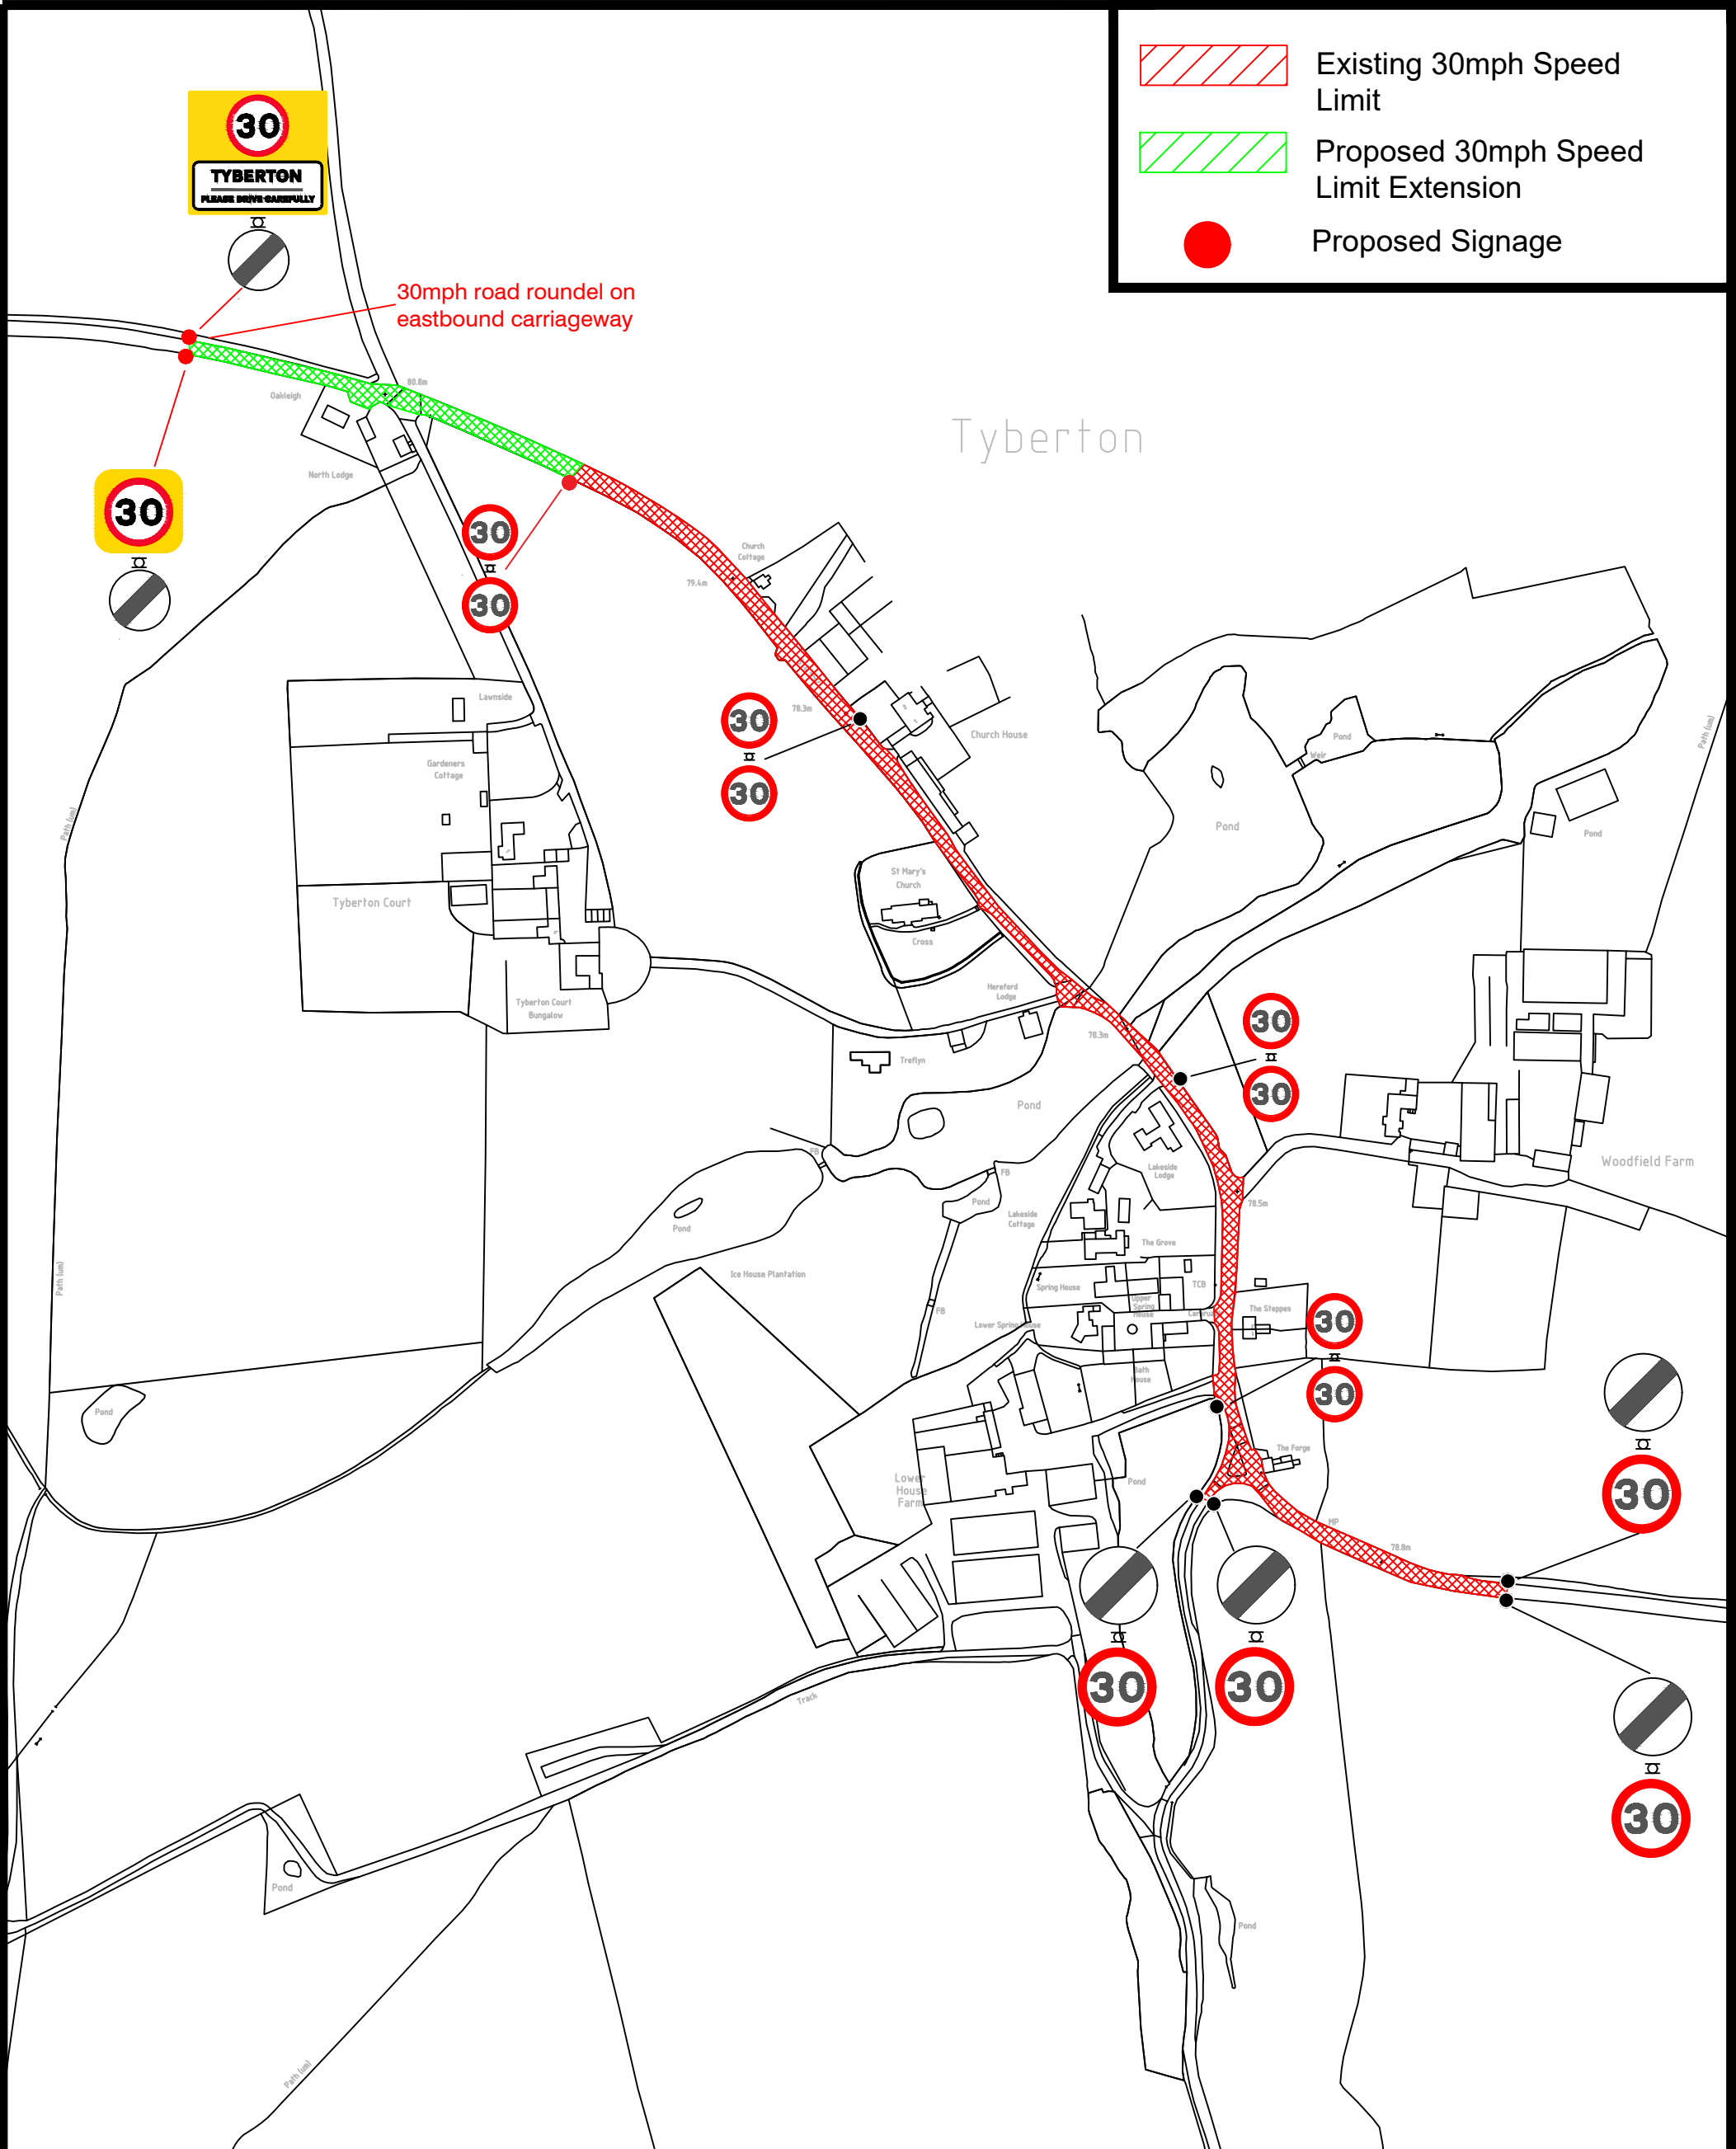

30mph road roundel on eastbound carriageway

Tyberton

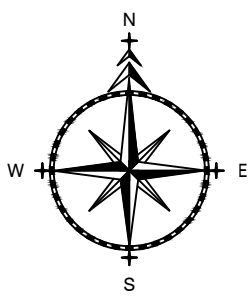

ADL
 T R A F F I C & S
 H I G H W A Y S

ADL House
 The Oaklands Business Park
 Yate, Bristol
 BS37 5NA
 Tel : 01454 332100
 Fax : 01454 327983
 E-Mail : CAD@ADLTRAFFIC.CO.UK

- NOTES**
1. PRELIMINARY DESIGN PROVIDED FOR ILLUSTRATIVE PURPOSES ONLY. ALL DETAILS ARE SUBJECT TO INCLUDING CHECKING STATUTORY SERVICE APPARATUS.
 2. DO NOT SCALE FROM THIS DRAWING.
 3. BACKGROUND PLAN IS BASED UPON A DIGITAL OSBASE.
 4. ALL DETAILS TO BE CONFIRMED ON SITE AND ON A TOPOGRAPHICAL SURVEY.
 5. ALL TRACKS ASSUME GRADIENTS AND CAMBERS DO NOT EXCEED 1:60 AND 1:40 RESPECTIVELY OTHERWISE VEHICLE MANOEUVRABILITY MAY BE AFFECTED.
 6. ALL LAND OWNERSHIP DETAILS, EXTENT OF ADOPTED HIGHWAY AND RIGHTS OF WAY TO BE CONFIRMED.
 7. ASSUMES ALL LANDSCAPING CAN BE ALTERED AND NO TREES ARE SUBJECT TO TPO.
- © Copyright ADL Traffic and Highways Engineering Ltd

AMENDMENTS		
REF.	DATE	DESCRIPTION

ADL Job No. 3409-111

Project B4352 Tyberton Herefordshire			
Title Proposed 30mph Speed Limit Extension			
Date August 2021	Drawn WW		
Checked	Date	Approved	Date
Scale NTS @ A3	Drg No. 3409-111-001	Rev.	

COUNTY OF HEREFORDSHIRE DISTRICT COUNCIL

STATEMENT OF REASONS FOR PROPOSING

HEREFORDSHIRE COUNCIL

(B4352, U75400 & C1195 TYBERTON)

(30MPH SPEED LIMIT)

ORDER 2021

The implementation of the proposed speed limit under Section 84 of the Road Traffic Regulation Act 1984 is necessary for the following reasons:

For avoiding danger to persons or other traffic using the road or any other road or preventing the likelihood of any such danger arising

For preserving and improving the amenity of the area through which the road runs

Ensure the expeditious, safe, and convenient movement of vehicles through the area concerned

To ensure that the 30mph speed limit encompasses the entirety of the village of Tyberton

The Council reserves the right to produce an amended or further statement in the context of any public enquiry or judicial proceedings to these proposals.

Mairead Lane
Acting Assistant Director Highways and Transport