

NOTICE OF MAKING

HEREFORDSHIRE COUNCIL

(A44 AND VARIOUS SIDE ROADS, PEMBRIDGE)

(20MPH SPEED LIMIT)

ORDER 2021

Notice is hereby given that the County of Herefordshire District Council, known as Herefordshire Council, in exercise of its enabling powers under section 84 and Part IV of Schedule 9 of the Road Traffic Regulation Act 1984 has made the above-named order the effect of which will be:

That in the village of Pembridge the existing 30mph Speed Limit Order be revoked in full and for the same extent of that 30mph speed limit no person shall drive a motor vehicle at a speed exceeding 20mph.

This Order shall come into operation on 15th October 2021.

A copy of the Order, with plan and Statement of Reasons can be viewed on the Council's website at www.herefordshire.gov.uk in the Introduced Traffic Regulation Order section. They are also available for inspection during normal office hours at the Hereford Customer Service Centre, Blue School House, Blue School Street, Hereford, HR1 2LX. Requests for copies of the Order, plan and Statement of Reasons or general enquiries relating to this order can be made by calling 01454 332100, by email to will@adltraffic.co.uk or by post to Traffic Management Team, ADL Traffic and Highways Engineering Ltd, ADL House, Oaklands Business Park, Armstrong Way, Yate, Bristol BS37 5NA.

Photocopies of the same may be provided on payment of photocopying charges at the Council.

If any person wishes to question the validity of the Order or of any of its provisions on the grounds that it or they are not within the powers conferred by the Act, or that any requirement of the Act or of any instrument made under the Act has not been complied with that person may, within six weeks from the date the Order was made, apply for the purpose to the High Court.

Any representations received by the Council may be imparted to third parties. We will keep your data for up to 7 years. Your information may be shared with other Balfour Beatty teams within Herefordshire and Herefordshire Council in order to provide you with the service. Individuals have a number of rights under data protection law, including the right to request their information. You also have a right to make a complaint about our handling of your personal data to the Information Commissioner's Office <https://ico.org.uk/>

Mairead Lane

Acting Assistant Director Highways and Transport

ROAD TRAFFIC REGULATION ACT 1984

HEREFORDSHIRE COUNCIL
(A44 AND VARIOUS SIDE ROADS, PEMBRIDGE)
(20MPH SPEED LIMIT)
ORDER 2021

The County of Herefordshire District Council, known as Herefordshire Council, under paragraph 84 of Part I and Part IV of Schedule 9 of the Road Traffic Regulation Act 1984 (referred to as "the Act"), and after consultation with the Chief Officer of Police in accordance with Part III of Schedule 9 to the Act and of all other enabling powers hereby makes the following Order:


1. This Order shall come into operation on 15 th October 2021 and may be cited as HEREFORDSHIRE COUNCIL (A44 AND VARIOUS SIDE ROADS, PEMBRIDGE) (20MPH SPEED LIMIT) ORDER 2021
2. For the purposes of paragraph 84 of the Act - No person shall drive a motor vehicle at a speed in excess of **20mph** on the following stretches of road:
 - **A44** from its junction with C1032 for a distance of 436m in an easterly direction
 - **A44** from its junction with C1032 for a distance of 437m in a westerly direction
 - **C1032** from its junction with A44 for a distance of 400m in a northerly direction
 - **U91422** from its junction with C1032 to the limit of its adoption
 - **U91421** from its junction with C1032 to the limit of its adoption
 - **U91425** from its junction with A44 to its junction with C1083
 - **C1083** from its junction with A44 for a distance of 455m in a south-westerly direction
 - **U91424** from its junction with U91423 to the limit of its adoption
 - **U91423** from its junction with C1083 to its junction with A44
 - **U91427** from its junction with C1083 to the limit of its adoption
3. No speed limit imposed by this Order applies to vehicles falling within Regulation 3(4) of the Road Traffic Exemption (Special Forces) (Variation and Amendment) Regulations 2011 when used in accordance with Regulation 3(5) of those regulations.
4. In accordance with Part IV of Schedule 9 of the Act, any previous Speed Limit Orders relating to the lengths of road referred to in this Order are hereby revoked on the coming into operation of this Order.
5. References to any statutory provision herein shall include reference to any statutory modification substitution or re-enactment thereof.

Dated this 1 st Day of October 2021



THE COMMON SEAL of the
COUNTY OF HEREFORDSHIRE
DISTRICT COUNCIL

was hereunto affixed BY ORDER

AN ALPU-----Authorised Officer

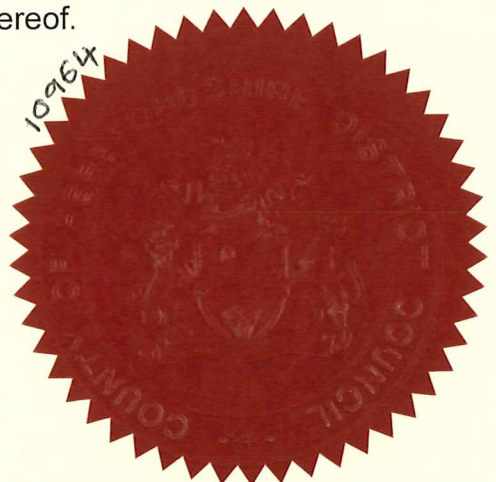

20mph Speed Limit

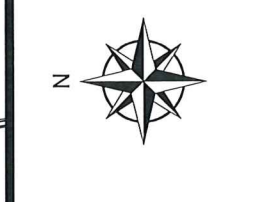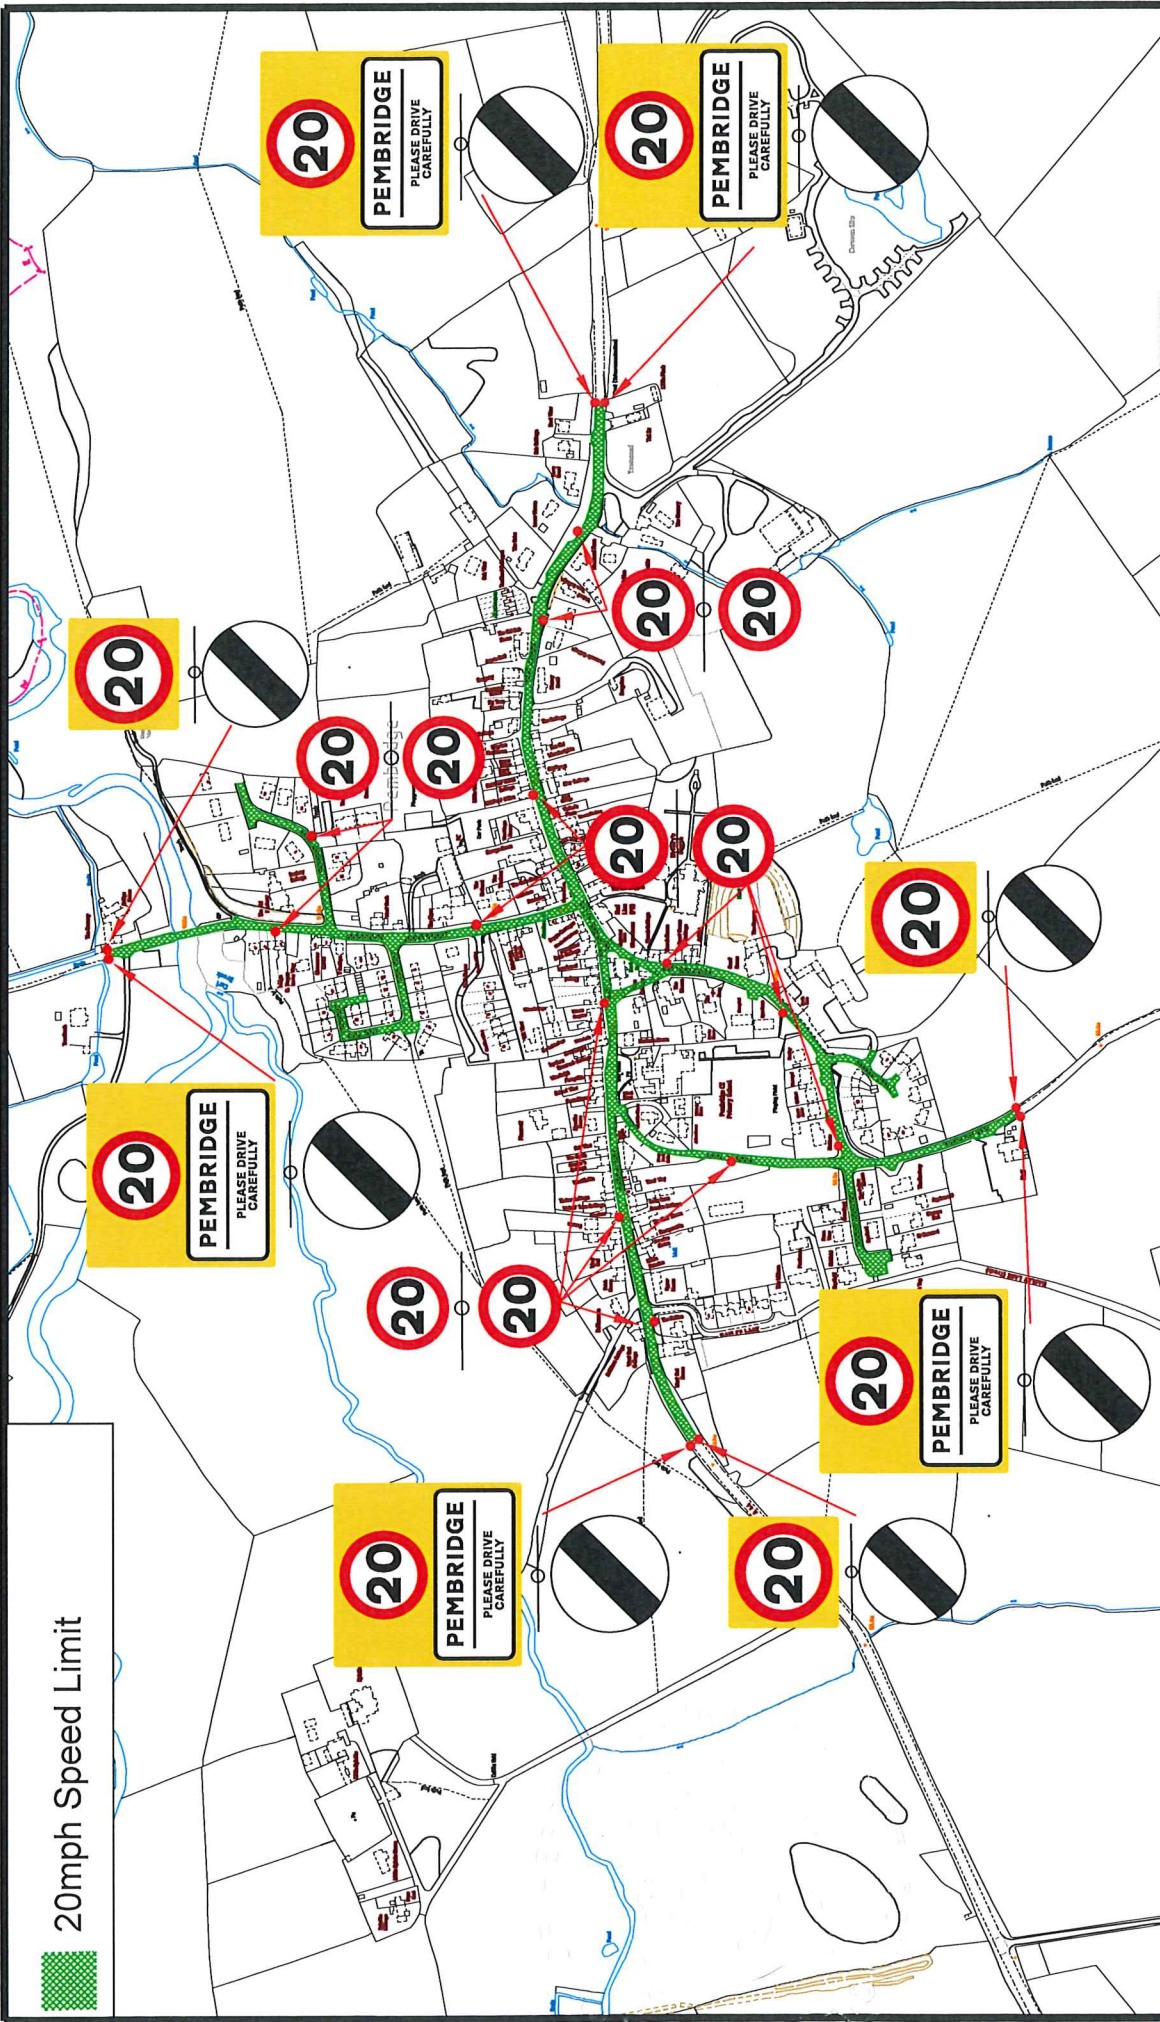

ADL
T R A F F I C & H I G H W A Y S
 ADL House
 The Oaklands Business Park
 Yate, Bristol
 BS37 5NA
 Tel : 01454 332100
 Fax : 01454 327983
 E-Mail : CAD@ADL.TRAFFIC.CO.UK

NOTES
 1. PRELIMINARY DESIGN PROVIDED FOR ILLUSTRATIVE PURPOSES ONLY. ALL DETAILS ARE SUBJECT TO INCLUDING CHECKING STATUTORY SERVICE APPARATUS.
 2. DO NOT SCALE FROM THIS DRAWING.
 3. BACKGROUND PLAN IS BASED UPON A DIGITAL OSBASE.
 4. ALL DETAILS TO BE CONFIRMED ON SITE AND ON A TOPOGRAPHICAL SURVEY.
 5. ALL TRACKS ASSUME GRAVIMENTS AND CAMBERS DO NOT EXCEED 1:60 AND 1:40 RESPECTIVELY OTHERWISE VEHICLE MANOEUVRABILITY MAY BE AFFECTED.
 6. ALL LAND OWNERSHIP DETAILS, EXTENT OF ADOPTED HIGHWAY AND RIGHTS OF WAY TO BE CONFIRMED.
 7. ALL DETAILS ARE SUBJECT TO BE ALTERED AND NO TRESSES ARE SUBJECT TO TRC.
 © Copyright ADL Traffic and Highway Engineering Ltd

REF.	DATE	DESCRIPTION
A.	17.02.21	Signs Amended

Project		Pembridge Village Herefordshire	
Title		20mph Speed Limit	
Date	Sept 2021	Drawn	WW
Checked	Date 21.09.21	Approved	Date 21.09.21
Scale	1:1000	Rev.	A
NTS	0A3	3409-100-001	
ADL Job No.	3409-100		

Alice McAlpna 10964

COUNTY OF HEREFORDSHIRE DISTRICT COUNCIL

STATEMENT OF REASONS FOR PROPOSING

HEREFORDSHIRE COUNCIL

(A44 AND VARIOUS SIDE ROADS, PEMBRIDGE)

(20MPH SPEED LIMIT)

ORDER 2021

The implementation of the proposed speed limit under Section 84 of Part I and Part IV of Schedule 9 of the Road Traffic Regulation Act 1984 is necessary for the following reasons:

For avoiding danger to persons or other traffic using the road or any other road or preventing the likelihood of any such danger arising

For preserving and improving the amenity of the area through which the road runs

Ensure the expeditious, safe, and convenient movement of vehicles through the area concerned

To ensure that the 20mph speed limit covers all development within Pembridge Village including the local school

To compliment the edge of carriageway lining and gateway features currently present at the village

The Council reserves the right to produce an amended or further statement in the context of any public enquiry or judicial proceedings to these proposals.

Mairead Lane
Acting Assistant Director Highways and Transport