

NOTICE OF PROPOSAL

HEREFORDSHIRE COUNCIL

(A4103 NEWTOWN CROSS)

(40MPH SPEED LIMIT)

ORDER 2021

Notice is hereby given that the County of Herefordshire District Council, known as Herefordshire Council, in exercise of its enabling powers under section 84 and Part IV of Schedule 9 of the Road Traffic Regulation Act 1984 proposes to make the above-named order the effect of which will be: **That no person shall drive a motor vehicle at a speed exceeding 40 miles per hour along the following lengths of road: A4103** from its junction with A417 for a distance of 806m in a westerly direction.

A copy of the draft Order, with plan and Statement of Reasons can be viewed on the Council's website at www.herefordshire.gov.uk in the Proposed Traffic Regulation Order section. They are also available for inspection during normal office hours at the Hereford Customer Service Centre, Blue School House, Blue School Street, Hereford, HR1 2LX. Photocopies of the same may be provided on payment of photocopying charges at the Council.

General enquiries relating to the proposal should be referred to the Traffic Management Team at ADL Traffic and Highways Engineering Ltd (Tel: 01454 332100). Objections to the proposal together with the grounds on which they are made must be sent in writing to the Traffic Management Team, ADL Traffic and Highways Engineering Ltd, ADL House, Oaklands Business Park, Armstrong Way, Yate, Bristol BS37 5NA, or by email to will@adltraffic.co.uk. The deadline for the receipt of objections is **12:00 noon on Friday 19th November 2021**. Representations of support will also be received during this time.

Any representations received by the Council may be imparted to third parties. We will keep your data for up to 7 years. Your information may be shared with other Balfour Beatty teams within Herefordshire and Herefordshire Council in order to provide you with the service. Individuals have a number of rights under data protection law, including the right to request their information. You also have a right to make a complaint about our handling of your personal data to the Information Commissioner's Office <https://ico.org.uk/>

Mairead Lane

Acting Assistant Director Highways and Transport

ROAD TRAFFIC REGULATION ACT 1984

HEREFORDSHIRE COUNCIL

(A4103 NEWTOWN CROSS)

(40MPH SPEED LIMIT)

ORDER 2021

The County of Herefordshire District Council, known as Herefordshire Council, under section 84 and Part IV of Schedule 9 of the Road Traffic Regulation Act of 1984 (referred to as “the Act”), after consultation with the Chief Officer of Police in accordance with Part III of Schedule 9 to the Act and of all other enabling powers hereby makes the following Order:

The Order shall come into operation on [DATE] and may be cited as (A4103 NEWTOWN CROSS) (40MPH SPEED LIMIT) ORDER 2021

For the purposes of section 84 of the said Act - No person shall drive a motor vehicle at a speed in excess of 40mph on the following stretches of road;

A4103 from its junction with A417 for a distance of 806m in a westerly direction

A4103 from its junction with A417 for a distance of 560m in an easterly direction

No speed limit imposed by this Order applies to vehicles falling within Regulation 3(4) of the Road Traffic Exemption (Special Forces) (Variation and Amendment) Regulations 2011 when used in accordance with Regulation 3(5) of those regulations.

In accordance with Part IV of Schedule 9 of the Act, Article 1(i) of the “THE COUNTY OF HEREFORDSHIRE DISTRICT COUNCIL A4103/A417 NEWTOWN CROSSROADS, YARKHILL (40MPH SPEED LIMIT) ORDER 2000” is to be revoked.

References to any statutory provision herein shall include reference to any statutory modification substitution or re-enactment thereof.

Dated this Day of 2021





THE COMMON SEAL of the



COUNTY OF HEREFORDSHIRE

DISTRICT COUNCIL

was hereunto affixed BY ORDER

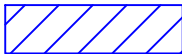-----Authorised Officer

 Existing National Speed Limit
 Existing 40mph Speed Limit
 Proposed Extension to 40mph Speed Limit
 Proposed Signage

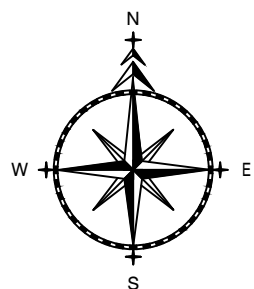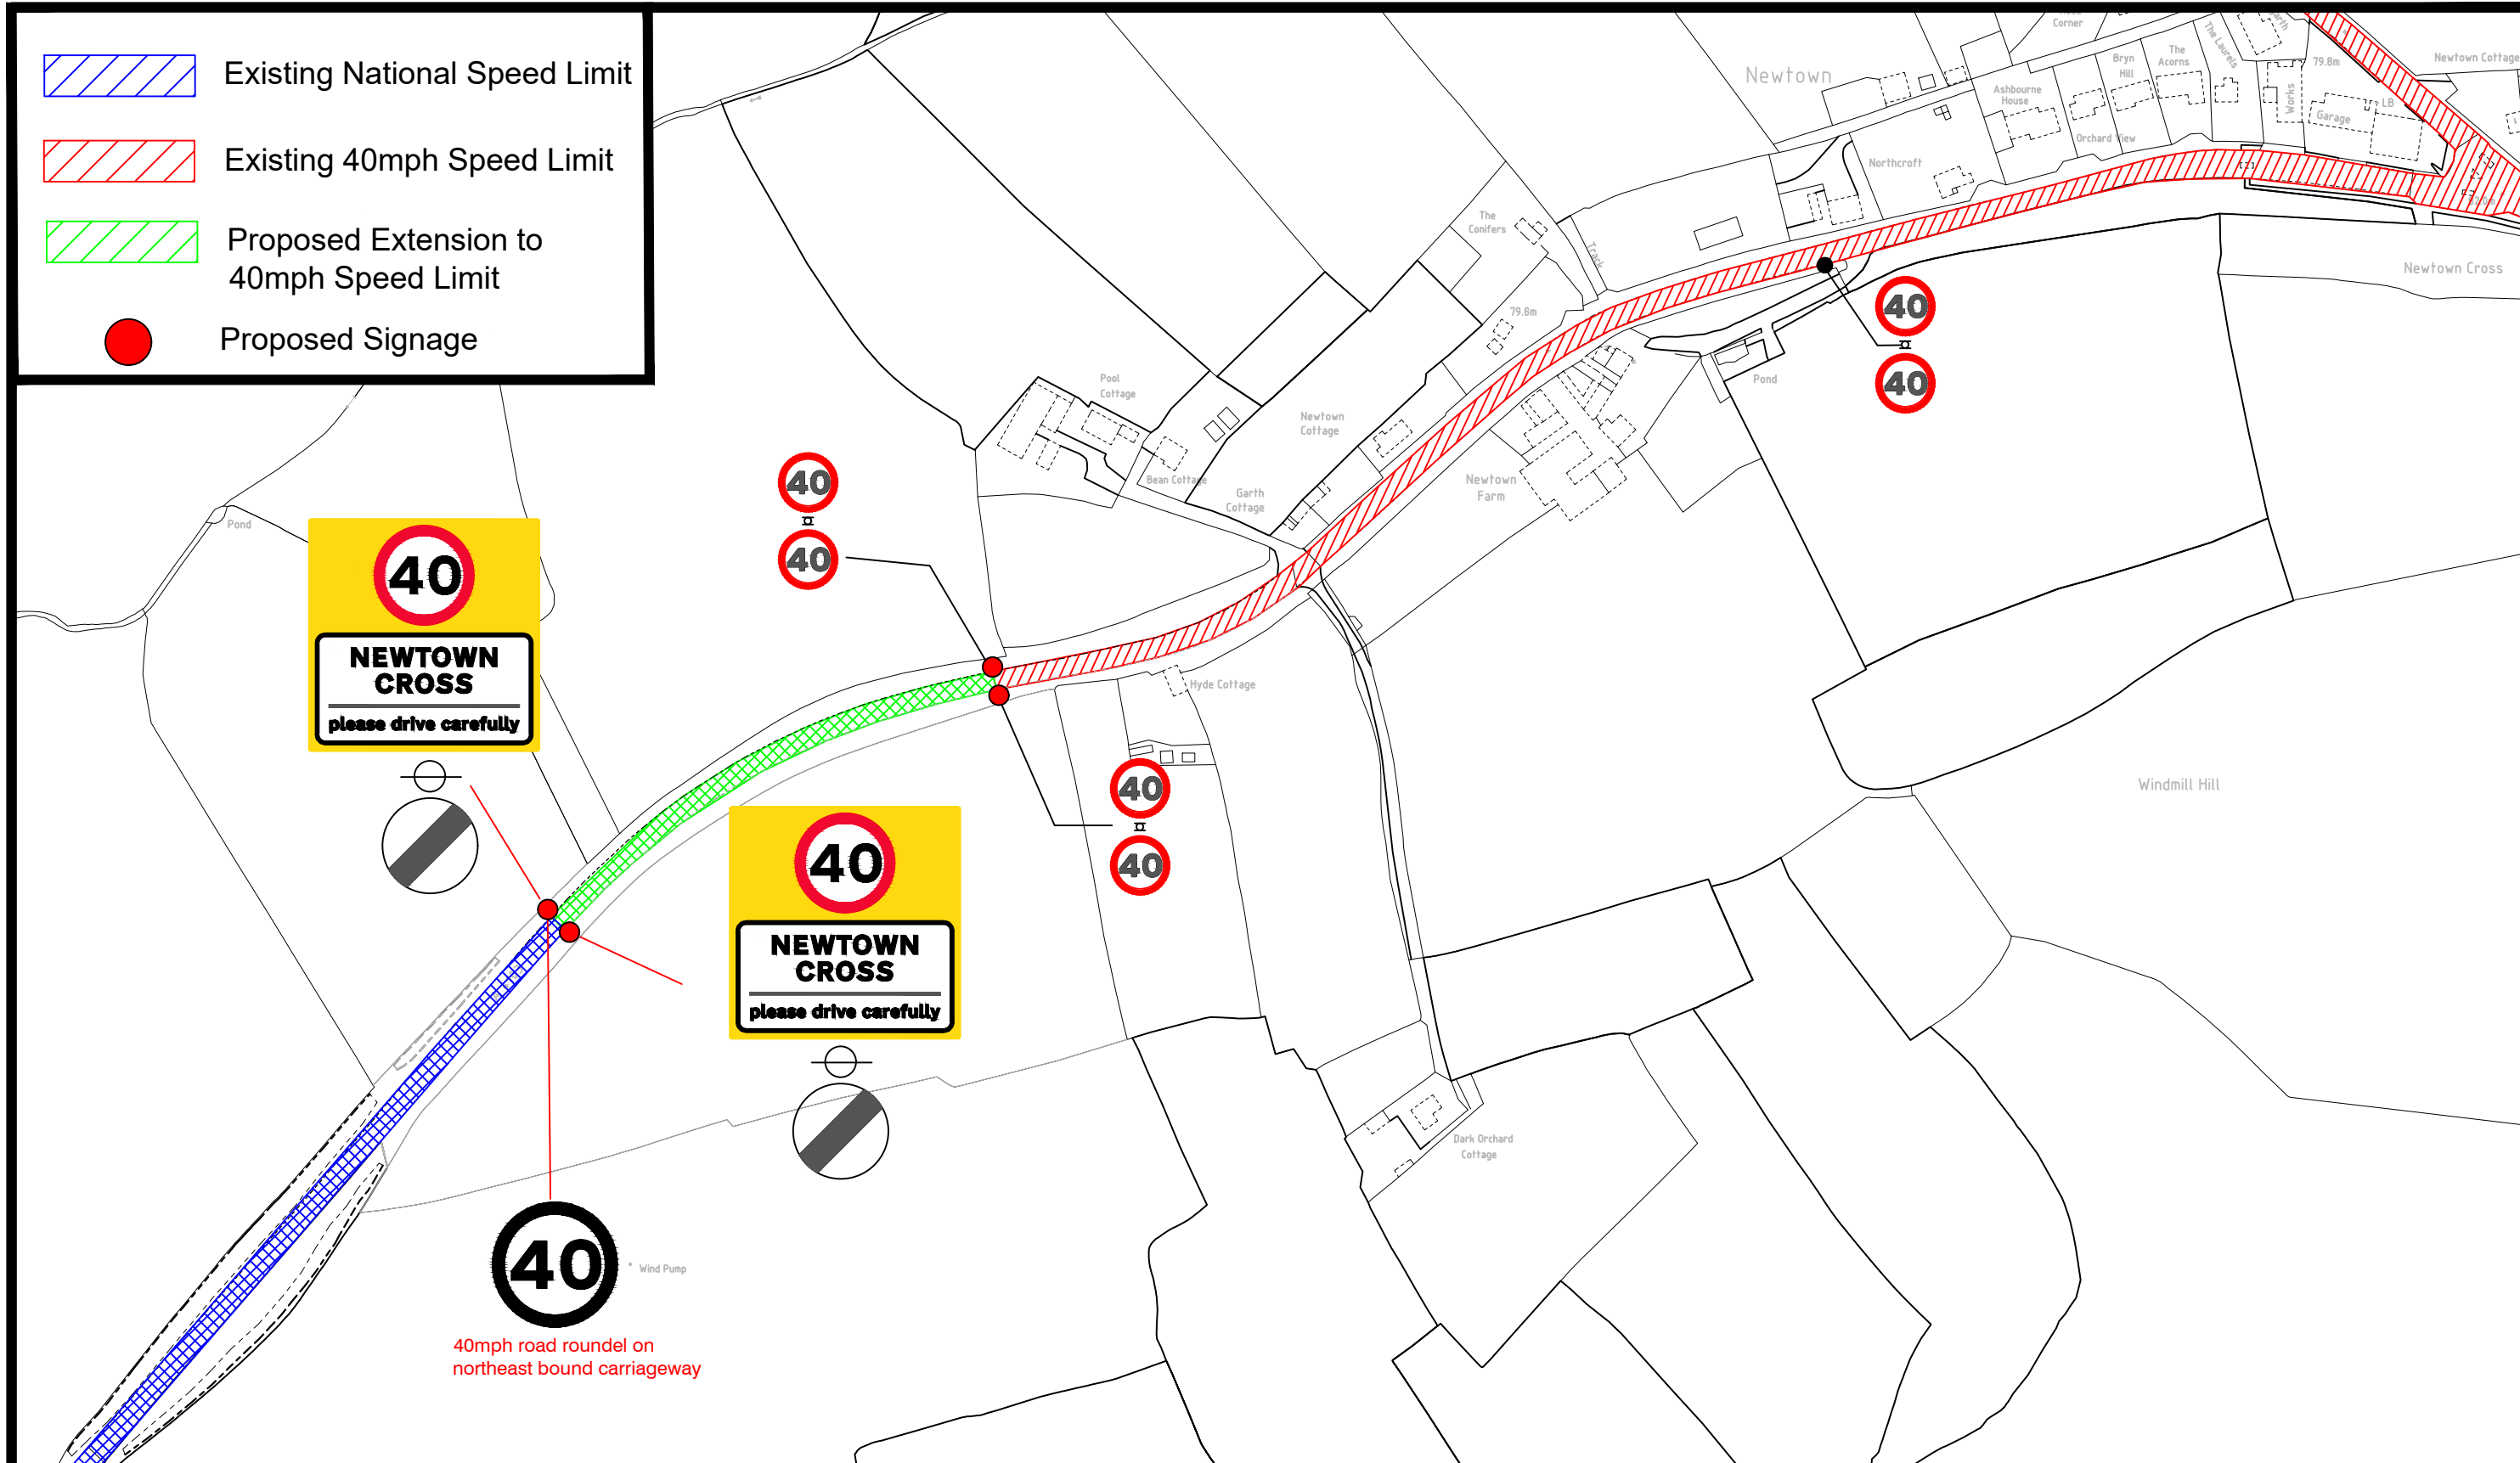

T R A F F I C & S
H I G H W A Y S

ADL House
 The Oaklands Business Park
 Yate, Bristol
 BS37 5NA
 Tel : 01454 332100
 Fax : 01454 327983
 E-Mail : CAD@ADLTRAFFIC.CO.UK

NOTES

1. PRELIMINARY DESIGN PROVIDED FOR ILLUSTRATIVE PURPOSES ONLY. ALL DETAILS ARE SUBJECT TO INCLUDING CHECKING STATUTORY SERVICE APPARATUS.
 2. DO NOT SCALE FROM THIS DRAWING.
 3. BACKGROUND PLAN IS BASED UPON A DIGITAL OSBASE.
 4. ALL DETAILS TO BE CONFIRMED ON SITE AND ON A TOPOGRAPHICAL SURVEY.
 5. ALL TRACKS ASSUME GRADIENTS AND CAMBERS DO NOT EXCEED 1:60 AND 1:40 RESPECTIVELY OTHERWISE VEHICLE MANOEUVRABILITY MAY BE AFFECTED.
 6. ALL LAND OWNERSHIP DETAILS, EXTENT OF ADOPTED HIGHWAY AND RIGHTS OF WAY TO BE CONFIRMED.
 7. ASSUMES ALL LANDSCAPING CAN BE ALTERED AND NO TREES ARE SUBJECT TO TPO.
- © Copyright ADL Traffic and Highways Engineering Ltd

AMENDMENTS

REF.	DATE	DESCRIPTION

ADL Job No. 3409-110

Project
A4103
Newtown Cross

Title
Proposed Extension to
Existing 40mph Speed Limit

Date September 2021	Drawn WW
Checked TH	Date 06.09.21
Approved TH	Date 06.09.21
Scale NTS @ A3	Drw No. 3409-110-PS
	Rev.

COUNTY OF HEREFORDSHIRE DISTRICT COUNCIL

STATEMENT OF REASONS FOR PROPOSING

HEREFORDSHIRE COUNCIL

(A4103 NEWTOWN CROSS)

(40MPH SPEED LIMIT)

ORDER 2021

The implementation of the proposed speed limit under section 84 of the Road Traffic Regulation Act 1984 is necessary for the following reasons:

For avoiding danger to persons or other traffic using the road or any other road or preventing the likelihood of any such danger arising

For preserving and improving the amenity of the area through which the road runs

Ensure the expeditious, safe, and convenient movement of vehicles through the area concerned

To encourage vehicles to reduce speed prior to entering Newtown Cross

To improve road safety for residents attempting to access and egress their properties onto A4103

The Council reserves the right to produce an amended or further statement in the context of any public enquiry or judicial proceedings to these proposals.

Mairead Lane
Acting Assistant Director Highways and Transport