

# NOTICE OF MAKING

## HEREFORDSHIRE COUNCIL

### (GREEN CROFT & STANDALE ROAD, HEREFORD)

### (PROHIBITION OF WAITING AND STOPPING)

### ORDER 2022

The County of Herefordshire District Council, known as Herefordshire Council, in exercise of its powers under Sections 1, 2, 3, 4, 5 of Part I and Part IV of Schedule 9 of the Road Traffic Regulation Act 1984, has made the above-named Order, the general effect of which will be to introduce:

**No Waiting at Any Time (Double Yellow Line) restrictions on the following lengths of road:**

**Green Croft:**

West side - from its junction with Standale Road for a distance of 19m in a north-westerly direction.

East side - from its junction with Standale Road for a distance of 24m in a north-easterly direction.

**Standale Road:**

North side - from its junction with Green Croft for a distance of 10m in an easterly direction.

North side - from its junction with Green Croft for a distance of 9m in a westerly direction.

**No Stopping Monday to Friday 8:15am-9:15am and 2:30pm-3:30pm ('School Keep Clear' road markings) restrictions on the following lengths of road:**

**Green Croft (School Access Road)**

West side - from its junction with Green Croft to the limit of its adoption – a distance of 30m.

East side - from its junction with Green Croft to the limit of its adoption – a distance of 27m.

This Order shall come into operation on Friday 18<sup>th</sup> February 2022.

A copy of the Order, with plan and Statement of Reasons can be viewed on the Council's website at [www.herefordshire.gov.uk](http://www.herefordshire.gov.uk) in the Introduced Traffic Regulation Order section. They are also available for inspection during normal office hours at the Hereford Customer Service Centre, Blue School House, Blue School Street, Hereford, HR1 2LX. Photocopies of the same may be provided on payment of photocopying charges at the Council.

Requests for copies of the Order, plan and Statement of Reasons or general enquiries relating to this proposal can also be made by calling 01454 332100, by email to [will@adltraffic.co.uk](mailto:will@adltraffic.co.uk) or by post to Traffic Management Team, ADL Traffic and Highways Engineering Ltd, ADL House, Oaklands Business Park, Armstrong Way, Yate, Bristol BS37 5NA.

If any person wishes to question the validity of the Order or of any of its provisions on the grounds that it or they are not within the powers conferred by the Act, or that any requirement of the Act or of any instrument made under the Act has not been complied with that person may, within six weeks from the date the Order was made, apply for the purpose to the High Court.

*Any representations received by the Council may be imparted to third parties. We will keep your data for up to 7 years. Your information may be shared with other Balfour Beatty teams within Herefordshire and Herefordshire Council in order to provide you with the service. Individuals have a number of rights under data protection law, including the right to request their information. You also have a right to make a complaint about our handling of your personal data to the Information Commissioner's Office <https://ico.org.uk/>*

Phil Crossland

Interim Service Director Highways Environment and Waste

# ROAD TRAFFIC REGULATION ACT 1984

## HEREFORDSHIRE COUNCIL (GREEN CROFT & STANDALE ROAD, HEREFORD) (PROHIBITION OF WAITING AND STOPPING) ORDER 2022

The County of Herefordshire District Council known as Herefordshire Council, under Sections 1, 2, 3, 4, 5 of Part I and Part IV of Schedule 9 of the Road Traffic Regulation Act 1984 (referred to as "the Act"), after consultation with the Chief Officer of Police in accordance with Part III of Schedule 9 of the Act and of all other enabling powers hereby makes the following Order:

### PART ONE - INTRODUCTION

#### CITATION

- 1.1 This Order shall come into operation on the 18th day of February 2022 and may be cited as HEREFORDSHIRE COUNCIL (GREEN CROFT & STANDALE ROAD, HEREFORD) (PROHIBITION OF WAITING AND STOPPING) (ORDER 2022).

#### INTERPRETATION

- 1.2 In this Order, except where otherwise stated, any reference to an Article or Schedule shall be construed as a reference to that Article or schedule in this Order.
- 1.3 In this Order any reference to an Act, Statutory Instrument, Regulation or Order shall be construed as a reference to that Act, Statutory Instrument or Order as amended.
- 1.4 In this Order the following expressions shall have the respective meanings assigned to them:

"Civil Enforcement Officer" means a person appointed in accordance with the provisions of Section 76 Traffic Management Act 2004

"Council" means The County of Herefordshire District Council (known as Herefordshire Council)

"Disabled Person's Vehicle" means a vehicle displaying a valid Disabled Persons Badge and Parking Disc

"Disabled Persons Badge" has the same meaning as in The Disabled Persons (Badges for Motor Vehicles) Regulations 2000

"Parking Disc" has the same meaning as in the Disabled Persons (Exemptions for Disabled Persons) (England) Regulations 2000



"Resident" means a person whose main place of residence is at any of the streets (or part thereof) referred to in Schedule 3 hereto

"Driver" means the person engaged in the driving of the vehicle

"Temporary Parking Restriction Dispensation Permit" means a document issued at the discretion of the Council, subject to change, which exempts a vehicle from certain parking restrictions

"Dwelling" means a house or self-contained flat registered for Council Tax purposes

"Motor Vehicle" has the same meaning as in Section 136 of the Road Traffic Regulation Act 1984

"Passenger Vehicle/s" means a Motor Vehicle constructed solely for the carriage of passengers and their effects and adapted to carry not more than twelve passengers exclusive of the Driver, and not drawing a trailer

"Light Goods Vehicle" means Motor Vehicle, the maximum gross weight of which does not exceed 3.5 tonnes, which is constructed or adapted for use for the carriage of goods or burden of any description, and is drawing a trailer

"Motor Cycle/s" has the same meaning as in Section 136 of the Road Traffic Regulation Act 1984

"Owner", in relation to a vehicle, means the person by whom such vehicle is kept and used and in determining who the owner of a vehicle was at any time it shall be presumed that the owner was the person in whose name the vehicle was at that time registered under the Vehicle Excise and Registration Act 1994

"Carriageway" has the same meaning as in section 329(1) of the Highways Act 1980.

"the clearway" means the lengths of road specified in Columns 1, 2 and 3 in Schedule 2 of this Order.

## **PART TWO – PROHIBITION OF WAITING**

### **NO WAITING AT ANY TIME**

- 2.1 No person shall cause or permit any vehicle to wait at any time on the lengths of road specified in Columns 1, 2 and 3 in Schedule 1 to this Order.

## **PART THREE – PROHIBITION OF STOPPING**

### **NO STOPPING**

- 3.1 No person shall cause or permit any vehicle to stop on the clearway on the lengths of road specified in Columns 1, 2 and 3 during the hours specified in Column 4 in Schedule 2 to this Order.

## **PART FOUR - EXEMPTIONS**

### **GENERAL EXEMPTIONS**

- 4.1 Nothing in this Order shall prohibit any vehicle from stopping or waiting for as long as reasonably necessary in the following circumstances:
- a) The vehicle is directed to stop or wait by or with the permission of a police officer or Civil Enforcement Officer in uniform
  - b) The vehicle is being used for emergency services purposes
  - c) To prevent a road traffic collision
  - d) The vehicle cannot be moved due to an unavoidable breakdown
  - e) The vehicle, not being a Passenger Vehicle, is stopped or waiting only for so long as may be reasonably necessary to enable it to be used for the purpose of any building operation, demolition or excavation or the maintenance, improvement or reconstruction of any said lengths of road or the laying erection, alteration, removal or repair of any sewer or of any main, pipe or apparatus for the supply of gas, water or electricity or any telegraphic line or traffic sign in any said lengths of road
  - f) The vehicle, not being a Passenger Vehicle, is in actual use in connection with the removal of furniture from one office or dwelling house to another or the removal of furniture from such premises to a depository or to such premises from a depository, provided that notice is given twenty-four hours in advance to the Council and their consent is obtained and any conditions imposed are complied with
  - g) The vehicle is being used for the purpose of delivering or collecting postal packets

### **PROHIBITION OF WAITING EXEMPTIONS**

- 4.2 Nothing in Article 2.1 shall apply to a vehicle waiting for as long as necessary in the following circumstances:
- a) The vehicle is waiting for the purposes of loading or unloading that vehicle, provided the loading/unloading is continuous and being undertaken in a timely manner, the goods being loaded/unloaded cannot be reasonably carried other than by means of a vehicle, the vehicle is waiting adjacent to where the goods are being loaded/unloaded from/to and the length of time the vehicle is waiting for is reasonable
  - b) To allow the picking up or setting down of passengers



- c) The vehicle is a cleaning or refuse vehicle collecting rubbish in the immediate vicinity
- d) The vehicle is waiting for the purpose of removing an obstruction to traffic
- e) The vehicle is a liveried utility company being used in connection with works of that utility in the immediate vicinity
- f) The vehicle is a Disabled Persons Vehicle, provided the vehicle does not wait for longer than three hours and at least one hour has elapsed following a previous period of waiting by the vehicle in the same road or part of a road
- g) The vehicle is displaying a valid Temporary Parking Restriction Dispensation Permit issued by the Council

### **PROHIBITION OF STOPPING EXEMPTIONS**

**4.3** Nothing in Article 3.1 shall apply to a vehicle waiting for as long as necessary in the following circumstances:

- a) In any case where the person in control of the vehicle:
  - (i) is required by law to stop or not to proceed.
  - (ii) obliged to stop the vehicle so as to avoid an accident.
  - (iii) prevented from proceeding in the vehicle by circumstances beyond the person's control.
  - (iv) getting or giving help in consequence of an accident or an emergency, or otherwise taking action for public safety.
  - (v) opening or closing a gate or other barrier at the entrance to premises to which the vehicle is being driven or from which it has emerged if it is not reasonably practicable to cause the vehicle to stop elsewhere for the purpose.
  - (vi) using the vehicle for fire brigade, ambulance or police purposes.
  - (vii) using the vehicle in connection with the removal of any obstruction to traffic.
  - (viii) using the vehicle in connection with the maintenance, improvement, or reconstruction of any length of road specified in Columns 1, 2 and 3 of Schedule 2 of this Order.

### **PART FIVE – CONTRAVENTIONS AND REVOCATIONS**

#### **CONTRAVENTION**

**5.1** Any person or vehicle failing to comply with the provisions of this Order shall be in contravention of it and a penalty charge shall be payable.

#### **REVOCATIONS**

**5.2** In accordance with Part IV of Schedule 9 of the Act, any previous Waiting and Stopping Restriction Orders relating to the lengths of road referred to in this Order are hereby revoked on the coming into operation of this Order.

Dated this 7th Day of February 2022

**THE COMMON SEAL** of the  
**COUNTY OF HEREFORDSHIRE**  
**DISTRICT COUNCIL**

was hereunto affixed **BY ORDER**

*Lena W.* Authorised Officer




<b>Schedule 1 – Prohibition of Waiting at Any Time (Double Yellow Line) Restrictions</b>		
<b>Column 1</b>	<b>Column 2</b>	<b>Column 3</b>
<b>Road</b>	<b>Side</b>	<b>Description</b>
Green Croft	West	From its junction with Standale Road for a distance of 19m in a north-westerly direction.
Green Croft	East	From its junction with Standale Road for a distance of 24m in a north-easterly direction.
Standale Road	North	From its junction with Green Croft for a distance of 10m in an easterly direction.
Standale Road	North	From its junction with Green Croft for a distance of 9m in a westerly direction.

<b>Schedule 2 – Prohibition of Stopping</b>			
<b>Column 1</b>	<b>Column 2</b>	<b>Column 3</b>	<b>Column 4</b>
<b>Road</b>	<b>Side</b>	<b>Description</b>	<b>Restricted hours</b>
Green Croft (School Access Road)	West	From its junction with Green Croft to the limit of its adoption – a distance of 30m.	Monday to Friday 8:15am – 9:15am and 2:30pm - 3:30pm
Green Croft (School Access Road)	East	From its junction with Green Croft to the limit of its adoption – a distance of 27m.	Monday to Friday 8:15am – 9:15am and 2:30pm - 3:30pm





*Carved*

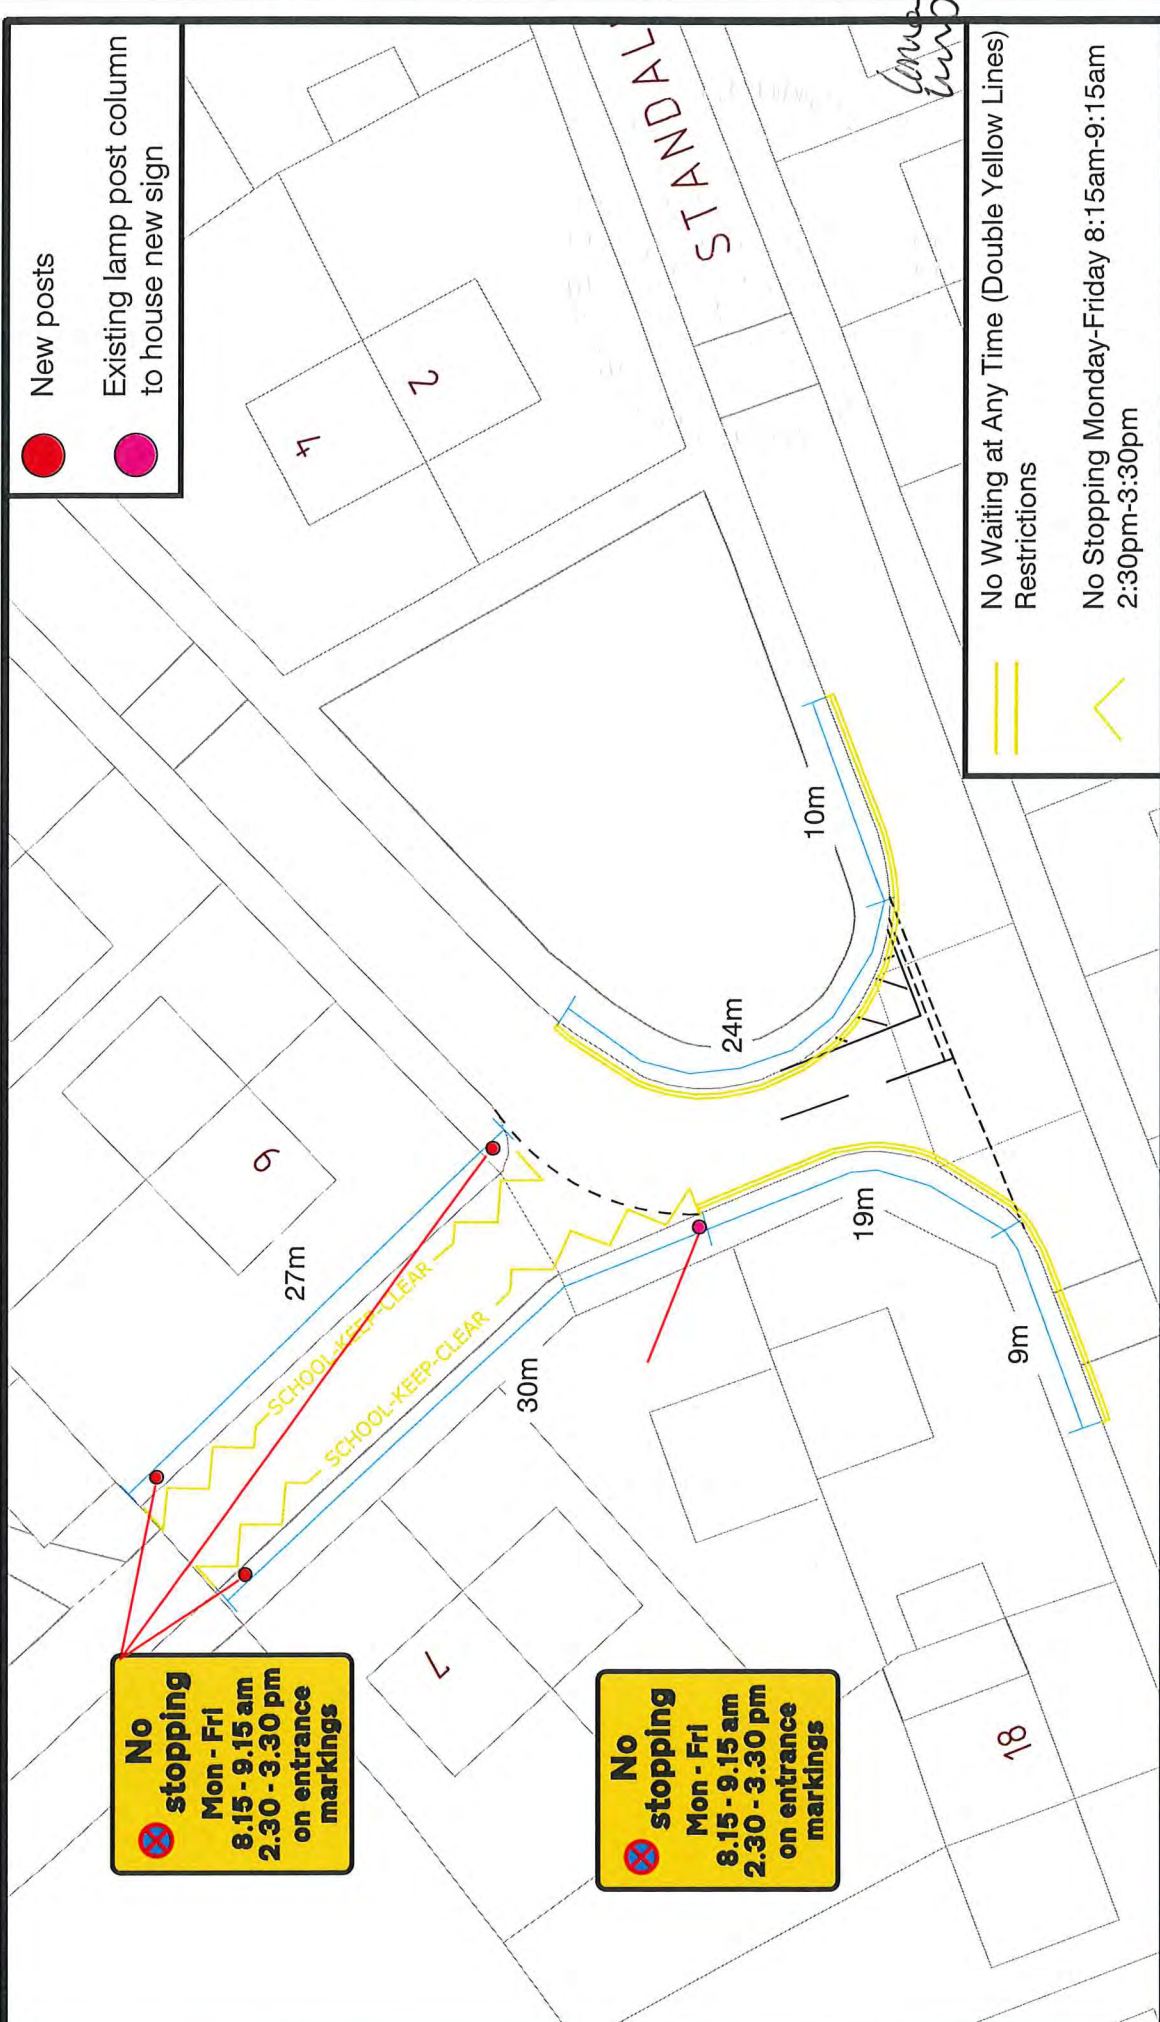

**No stopping**  
 Mon - Fri  
 8.15 - 9.15 am  
 2.30 - 3.30 pm  
 on entrance markings

**No stopping**  
 Mon - Fri  
 8.15 - 9.15 am  
 2.30 - 3.30 pm  
 on entrance markings

No Waiting at Any Time (Double Yellow Lines) Restrictions  
 No Stopping Monday-Friday 8:15am-9:15am 2:30pm-3:30pm

Project		Marlbrook School (Green Croft & Standale Road)	
Title		Waiting & Stopping Restrictions	
Date	Jan 2022	Drawn	WC
Checked	MW	Issue	25.01.22
Scale	1:250 @ A3	Approved	TH
		Date	25.01.22
		Rev.	

ADL Job No. 3409-105

AMENDMENTS	REF.	DATE	DESCRIPTION

**NOTES**


- PRELIMINARY DESIGN PROVIDED FOR ILLUSTRATIVE PURPOSES ONLY. ALL DETAILS ARE SUBJECT TO INCLUDING CONTRACTORS COMMENTS AND APPROVALS.
- DO NOT SCALE FROM THIS DRAWING.
- BACKGROUND PLAN IS BASED UPON A DIGITAL OSBASE.
- ALL DETAILS TO BE CONFIRMED ON SITE AND ON A VISUAL SURVEY.
- ALL TRUCKS ASSUME GRADIENTS AND CAMBERS DO NOT EXCEED 1:60 AND 1:40 RESPECTIVELY OTHERWISE VEHICLE MANOEUVRABILITY MAY BE AFFECTED.
- ALL TRUCKS ASSUME GRADIENTS AND CAMBERS DO NOT EXCEED 1:60 AND 1:40 RESPECTIVELY OTHERWISE VEHICLE MANOEUVRABILITY MAY BE AFFECTED.
- ADOPTED HIGHWAY AND RIGHTS OF WAY TO BE CONFIRMED.
- NO TREES ARE SUBJECT TO IPO.

© Copyright ADL Traffic and Highways Engineering Ltd

**ADL**

T R A F F I C & S

The Oaklands Business Park  
 Yate, Bristol  
 BS37 5NA  
 Tel : 01454 352100  
 Fax : 01454 352100  
 E-Mail : CAD@ADLTRAFFIC.CO.UK

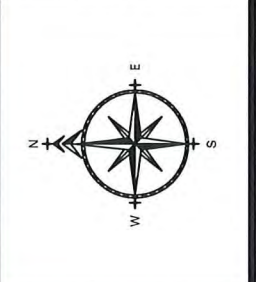





# **COUNTY OF HEREFORDSHIRE DISTRICT COUNCIL**

## **STATEMENT OF REASONS FOR PROPOSING**

### **HEREFORDSHIRE COUNCIL**

#### **(GREEN CROFT & STANDALE ROAD, HEREFORD)**

#### **(PROHIBITION OF WAITING AND STOPPING)**

#### **ORDER 2022**

The implementation of the proposed restrictions under paragraphs 1, 2, 3, 4, 5 and Part 4 of Schedule 9 of the Road Traffic Regulation Act 1984 is necessary for the following reasons:

For avoiding danger to persons or other traffic using the road or any other road or for preventing the likelihood of any such danger arising.

For preserving and improving the amenity of the area through which the road runs.

To secure the expeditious, convenient, and safe movement of traffic.

To prevent vehicles parking opposite one another on both sides of the road which could cause obstruction for vehicles attempting to navigate that road

To prevent vehicles parking close to the junctions thereby improving visibility and safety for vehicles navigating them

To ensure the school access road is kept clear of parking during school opening and closing times

The Council reserves the right to produce an amended or further statement in the context of any public enquiry or judicial proceedings to these proposals.

Phil Crossland

Interim Service Director Highways Environment and Waste