

NOTICE OF PROPOSAL
HEREFORDSHIRE COUNCIL
(VARIOUS TRAFFIC MOVEMENTS) (CONSOLIDATION) ORDER
2022
(VARIATION) ORDER No.1 2022
(U65619, CRADLEY)
(PROHIBITION OF MOTOR VEHICLES)

The County of Herefordshire District Council, known as Herefordshire Council in exercise of its powers under Sections 1, 2 and 4 of Part I and Part IV of Schedule 9 of the Road Traffic Regulation Act 1984 (the 1984 Act) and the Traffic Management Act 2004 (the 2004 Act) and of all other enabling powers, and after consultation with the Chief Officer of Police in accordance with Part III of Schedule 9 to the 1984 Act, proposes to make the above-named Order the effect of which will be that:

A Prohibition of Motor Vehicles will be implemented on U65619 from the northern kerb line of its junction with U65633 Pixiefields to its junction with U65620 Chockbury Lane.

A copy of the 2022 Order can be viewed on the Council's website at www.herefordshire.gov.uk in the Introduced Traffic Regulation Order section, the draft Variation Order named above, a consultation plan and Statement of Reasons can be viewed on the Council's website at www.herefordshire.gov.uk in the Proposed Traffic Regulation Order section. They are also available for inspection during normal office hours at the Hereford Customer Service Centre, Blue School House, Blue School Street, Hereford, HR1 2LX. Photocopies of the same may be provided on payment of photocopying charges at the Council.

General enquiries relating to the proposal should be referred to the Traffic Management Team at ADL Traffic and Highways Engineering Ltd (Tel: 01454 332100). Objections to the proposal together with the grounds on which they are made must be sent in writing to the Traffic Management Team, ADL Traffic and Highways Engineering Ltd, ADL House, Oaklands Business Park, Armstrong Way, Yate, Bristol BS37 5NA, or by email to wc@adltraffic.co.uk. The deadline for the receipt of objections is 12:00 noon on Friday 27 May 2022. Representations of support will also be received during this time.

Any representations received by the Council may be imparted to third parties. We will keep your data for up to 7 years. Your information may be shared with other Balfour Beatty teams within Herefordshire and Herefordshire Council in order to provide you with the service. Individuals have a number of rights under data protection law, including the right to request their information. You also have a right to make a complaint about our handling of your personal data to the Information Commissioner's Office <https://ico.org.uk/>

Mark Averill
Interim Service Director Environment, Highways and Waste

HEREFORDSHIRE COUNCIL
(VARIOUS TRAFFIC MOVEMENTS) (CONSOLIDATION) ORDER 2022
(VARIATION) ORDER No.1 2022
(U65619, CRADLEY)
(PROHIBITION OF MOTOR VEHICLES)

The County of Herefordshire District Council, known as Herefordshire Council in exercise of its powers under Sections 1, 2 and 4 of Part I and Part IV of Schedule 9 of the Road Traffic Regulation Act 1984 (the 1984 Act) and the Traffic Management Act 2004 (the 2004 Act) and of all other enabling powers, and after consultation with the Chief Officer of Police in accordance with Part III of Schedule 9 to the 1984 Act, hereby makes the above-named Order with the following provisions:

1. The Herefordshire Council (Various Traffic Movements) (Consolidation) Order 2022 (“the 2022 Order”) shall be varied by the revocation of the existing sealed plans specified in the First Schedule to this Order which are hereby replaced with the new sealed plans specified in the Second Schedule to this Order.
2. The effect of this Order is to introduce the restrictions set out in the Third Schedule to this Order.
3. The remainder of the 2022 Order shall remain in full force and effect.
4. This Order shall come into effect on the day of 2022 and may be cited as the “HEREFORDSHIRE COUNCIL (VARIOUS TRAFFIC MOVEMENTS) (CONSOLIDATION) ORDER 2022 (VARIATION) ORDER No.1 2022 (U65619, CRADLEY) (PROHIBITION OF MOTOR VEHICLES)”

FIRST SCHEDULE

Sealed Plans to be Revoked (for administrative purposes)

Plan Number (and Revision number if applicable)	Effective Date
EC105	17 th February 2022
ED105	17 th February 2022

SECOND SCHEDULE

Sealed Plans to be inserted

Plan Number (and Revision number if applicable)	Effective Date
---	----------------

applicable) - TO BE INSERTED IF ORDER IS CONFIRMED	
EC105 (Rev.1)	TBC
ED105 (Rev.1)	TBC

THIRD SCHEDULE
Restrictions to be introduced

Prohibition of Motor Vehicles

Road Name & Number	Extent
U65619	From the northern kerb line of its junction with U65633 Pixiefields to its junction with U65620 Chockbury Lane.


DATED

2022

THE COMMON SEAL of
THE COUNTY OF HEREFORDSHIRE DISTRICT COUNCIL
was hereunto affixed BY ORDER

Authorised signatory


Herefordshire Council (Various Traffic Movements) (Consolidation) Order 2022

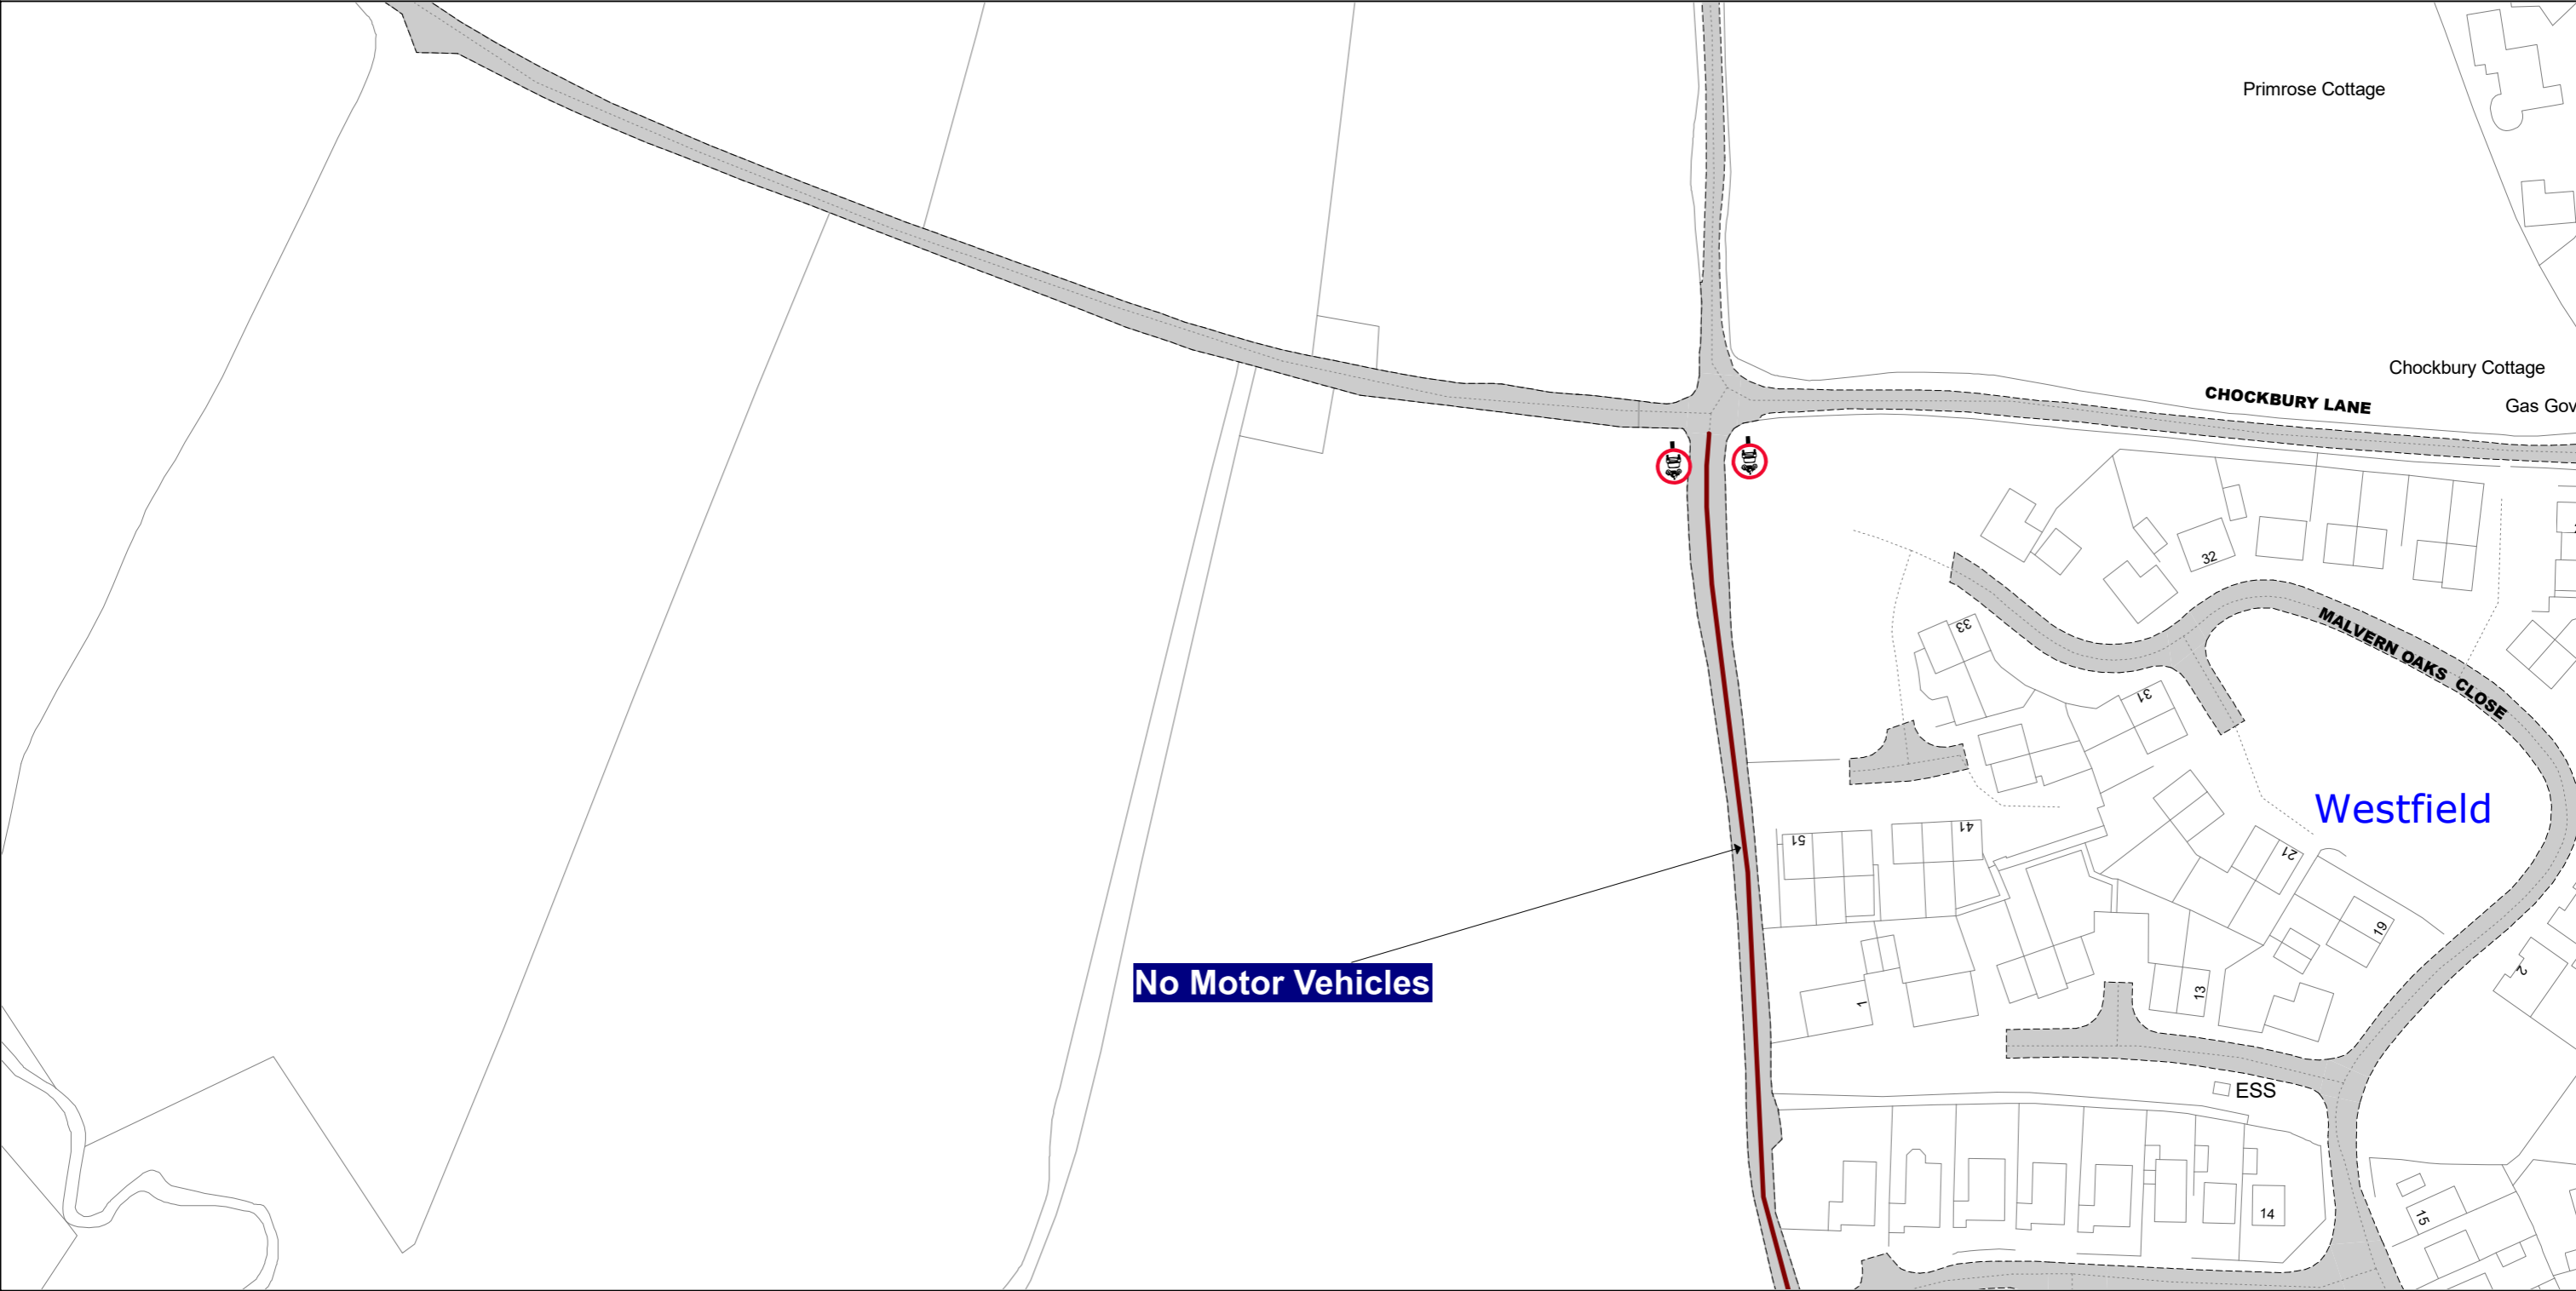

No Motor Vehicles


SCALE - 1 : 1250 at A3 size NOTE: SEE MOVING MAP SCHEDULE LEGEND FOR RESTRICTIONS DISPLAYED

This map is reproduced from Ordnance Survey material with the permission of Ordnance Survey on behalf of the Controller of Her Majesty's Stationery Office © Crown Copyright. Unauthorised reproduction infringes Crown copyright and may lead to prosecution or civil proceedings. Herefordshire County Council Licence No: 100024168 2022

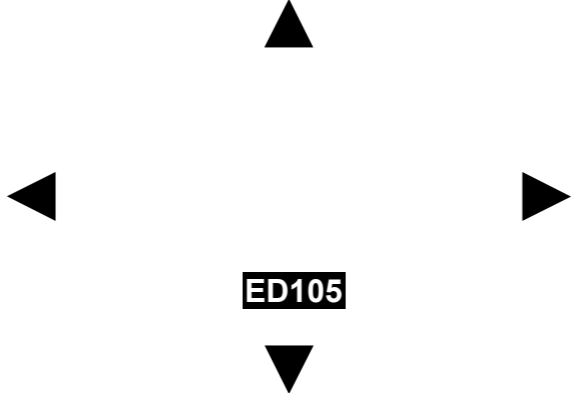


Status: PROPOSED
 Map Tile Reference: Tile Ref: EC105
 Sheet Revision Number: DRAFT
 Sheet Active From: TBC

Herefordshire Council (Various Traffic Movements) (Consolidation) Order 2022

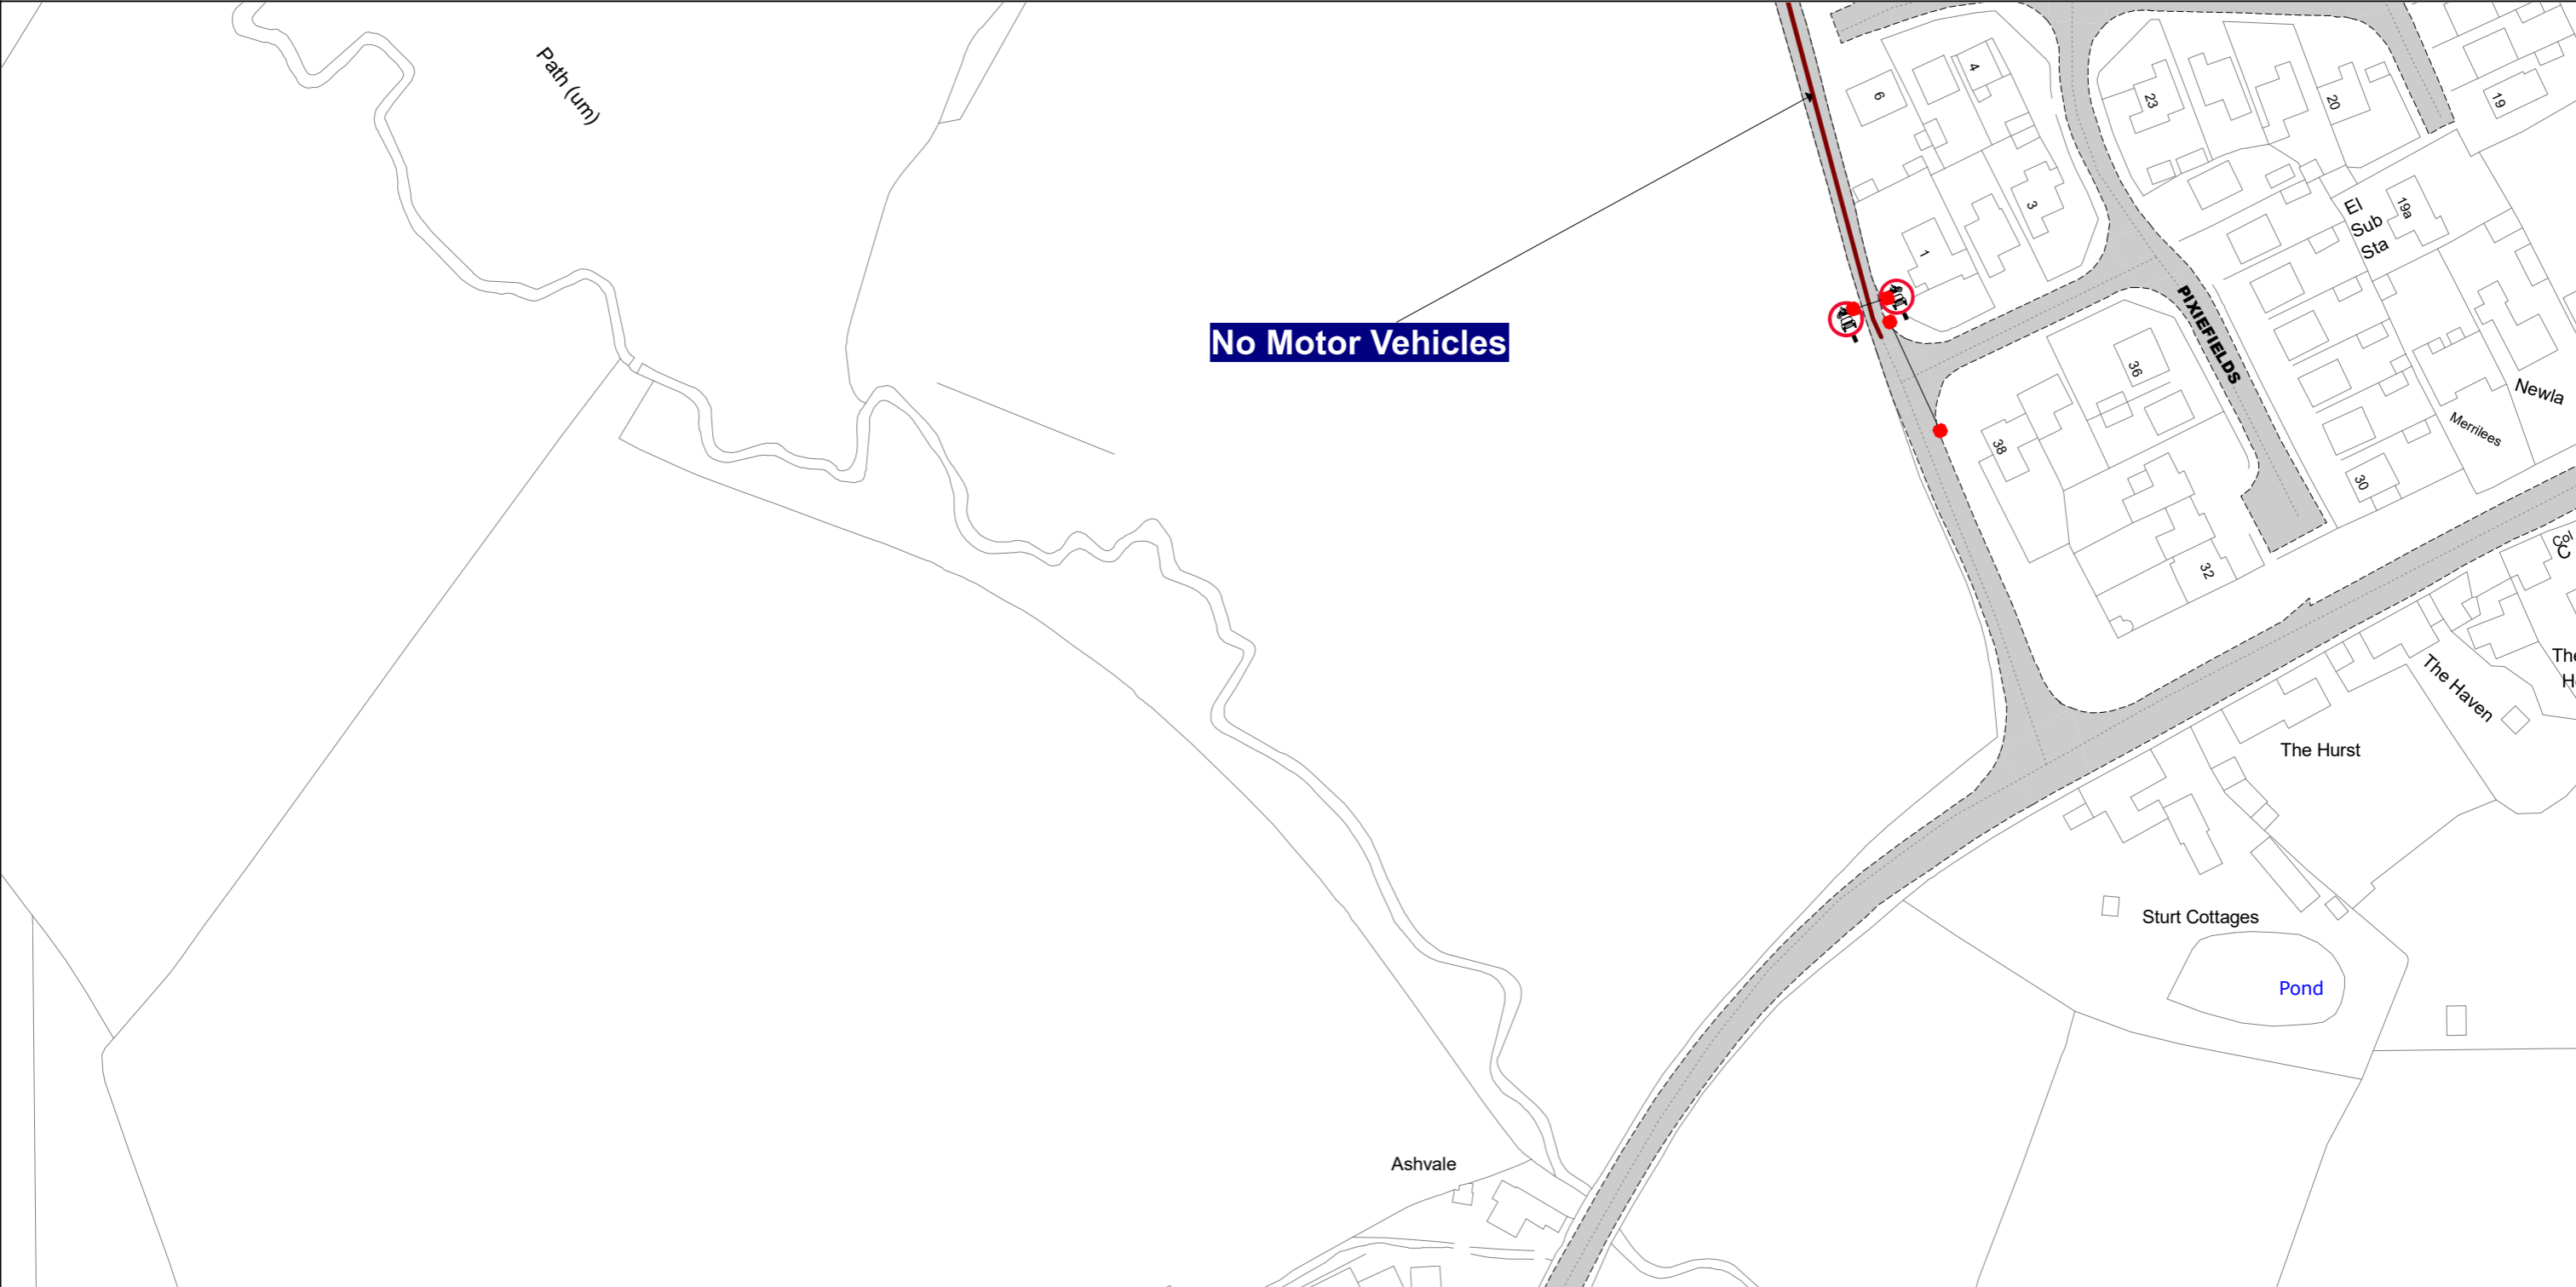


NOTE: SEE MOVING MAP SCHEDULE LEGEND FOR RESTRICTIONS DISPLAYED

SCALE - 1 : 1250 at A3 size

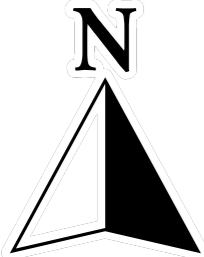

This map is reproduced from Ordnance Survey material with the permission of Ordnance Survey on behalf of the Controller of Her Majesty's Stationery Office © Crown Copyright. Unauthorised reproduction infringes Crown copyright and may lead to prosecution or civil proceedings. Herefordshire County Council Licence No: 100024168 2022

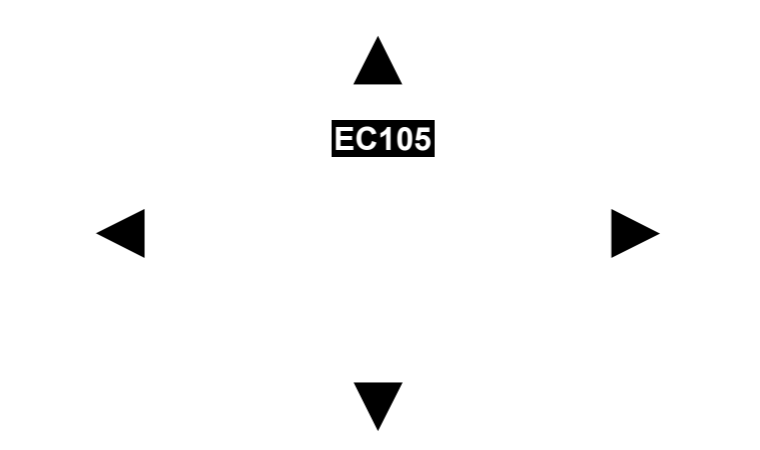

Status:
 Map Tile Reference: Tile Ref: ED105
 Sheet Revision Number: DRAFT
 Sheet Active From:

COUNTY OF HEREFORDSHIRE DISTRICT COUNCIL

STATEMENT OF REASONS FOR PROPOSING

HEREFORDSHIRE COUNCIL

(VARIOUS TRAFFIC MOVEMENTS) (CONSOLIDATION) ORDER 2022

(VARIATION) ORDER No.1 2022

(U65619, CRADLEY)

(PROHIBITION OF MOTOR VEHICLES)

The implementation of the proposed prohibition of motor vehicles under Sections 1, 2 and 4 of Part I and Part IV of Schedule 9 of the Road Traffic Regulation Act 1984 and the Traffic Management Act 2004 (the 2004 Act) and of all other enabling powers, and after consultation with the Chief Officer of Police in accordance with Part III of Schedule 9 to the 1984 Act, is necessary for the following reasons:

- For avoiding danger to persons or other traffic using the road or any other road or preventing the likelihood of any such danger arising.
- For preserving and improving the amenity of the area through which the road runs.
- The condition of the road is extremely poor and is very narrow and does not provide access to any dwellings.
- To provide a safe area for pedestrians, cyclists, and horse riders.

The Council reserves the right to produce an amended or further statement in the context of any public enquiry or judicial proceedings to these proposals.

Mark Averill
Interim Service Director Environment, Highways and Waste