

NOTICE OF PROPOSAL

HEREFORDSHIRE COUNCIL (VARIOUS TRAFFIC MOVEMENTS) (CONSOLIDATION) ORDER 2022 (VARIATION) ORDER No.4 2023 (C1001, PARSONS POLE BRIDGE)

The County of Herefordshire District Council, known as Herefordshire Council in exercise of its powers under Part IV of Schedule 9 of the Road Traffic Regulation Act 1984 (the 1984 Act) and the Traffic Management Act 2004 (the 2004 Act) and of all other enabling powers, and after consultation with the Chief Officer of Police in accordance with Part III of Schedule 9 to the 1984 Act, proposes to make the above-named Order the effect of which will be that:



The existing 7.5 tonne structural weight limit on C1001 at Parsons Pole Bridge is proposed to be revoked in full. The bridge has recently been strengthened. Therefore, the weight restriction is no longer required.

A copy of the 2022 Order can be viewed on the Council's website at www.herefordshire.gov.uk in the Introduced Traffic Regulation Order section, the draft Variation Order named above, a consultation plan and Statement of Reasons can be viewed on the Council's website at www.herefordshire.gov.uk in the Proposed Traffic Regulation Order section. They are also available for inspection during normal office hours at the Hereford Customer Service Centre, Blue School House, Blue School Street, Hereford, HR1 2LX. Photocopies of the same may be provided on payment of photocopying charges at the Council.

General enquiries relating to the proposal should be referred to the Traffic Management Team at ADL Traffic and Highways Engineering Ltd (Tel: 01454 332100). Objections to the proposal together with the grounds on which they are made must be sent in writing to the Traffic Management Team, ADL Traffic and Highways Engineering Ltd, ADL House, Oaklands Business Park, Armstrong Way, Yate, Bristol BS37 5NA, or by email to info@adltraffic.co.uk. The deadline for the receipt of objections is **12:00 noon on 1st December 2023**. Representations of support will also be received during this time.

Any representations received by the Council may be imparted to third parties. We will keep your data for up to 7 years. Your information may be shared with other Balfour Beatty teams within Herefordshire and Herefordshire Council in order to provide you with the service. Individuals have a number of rights under data protection law, including the right to request their information. You also have a right to make a complaint about our handling of your personal data to the Information Commissioner's Office <https://ico.org.uk/>

Mark Averill
Interim Service Director Environment, Highways and Waste
9th November 2023

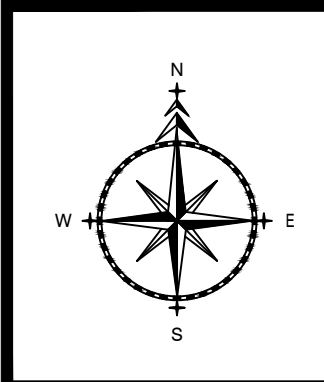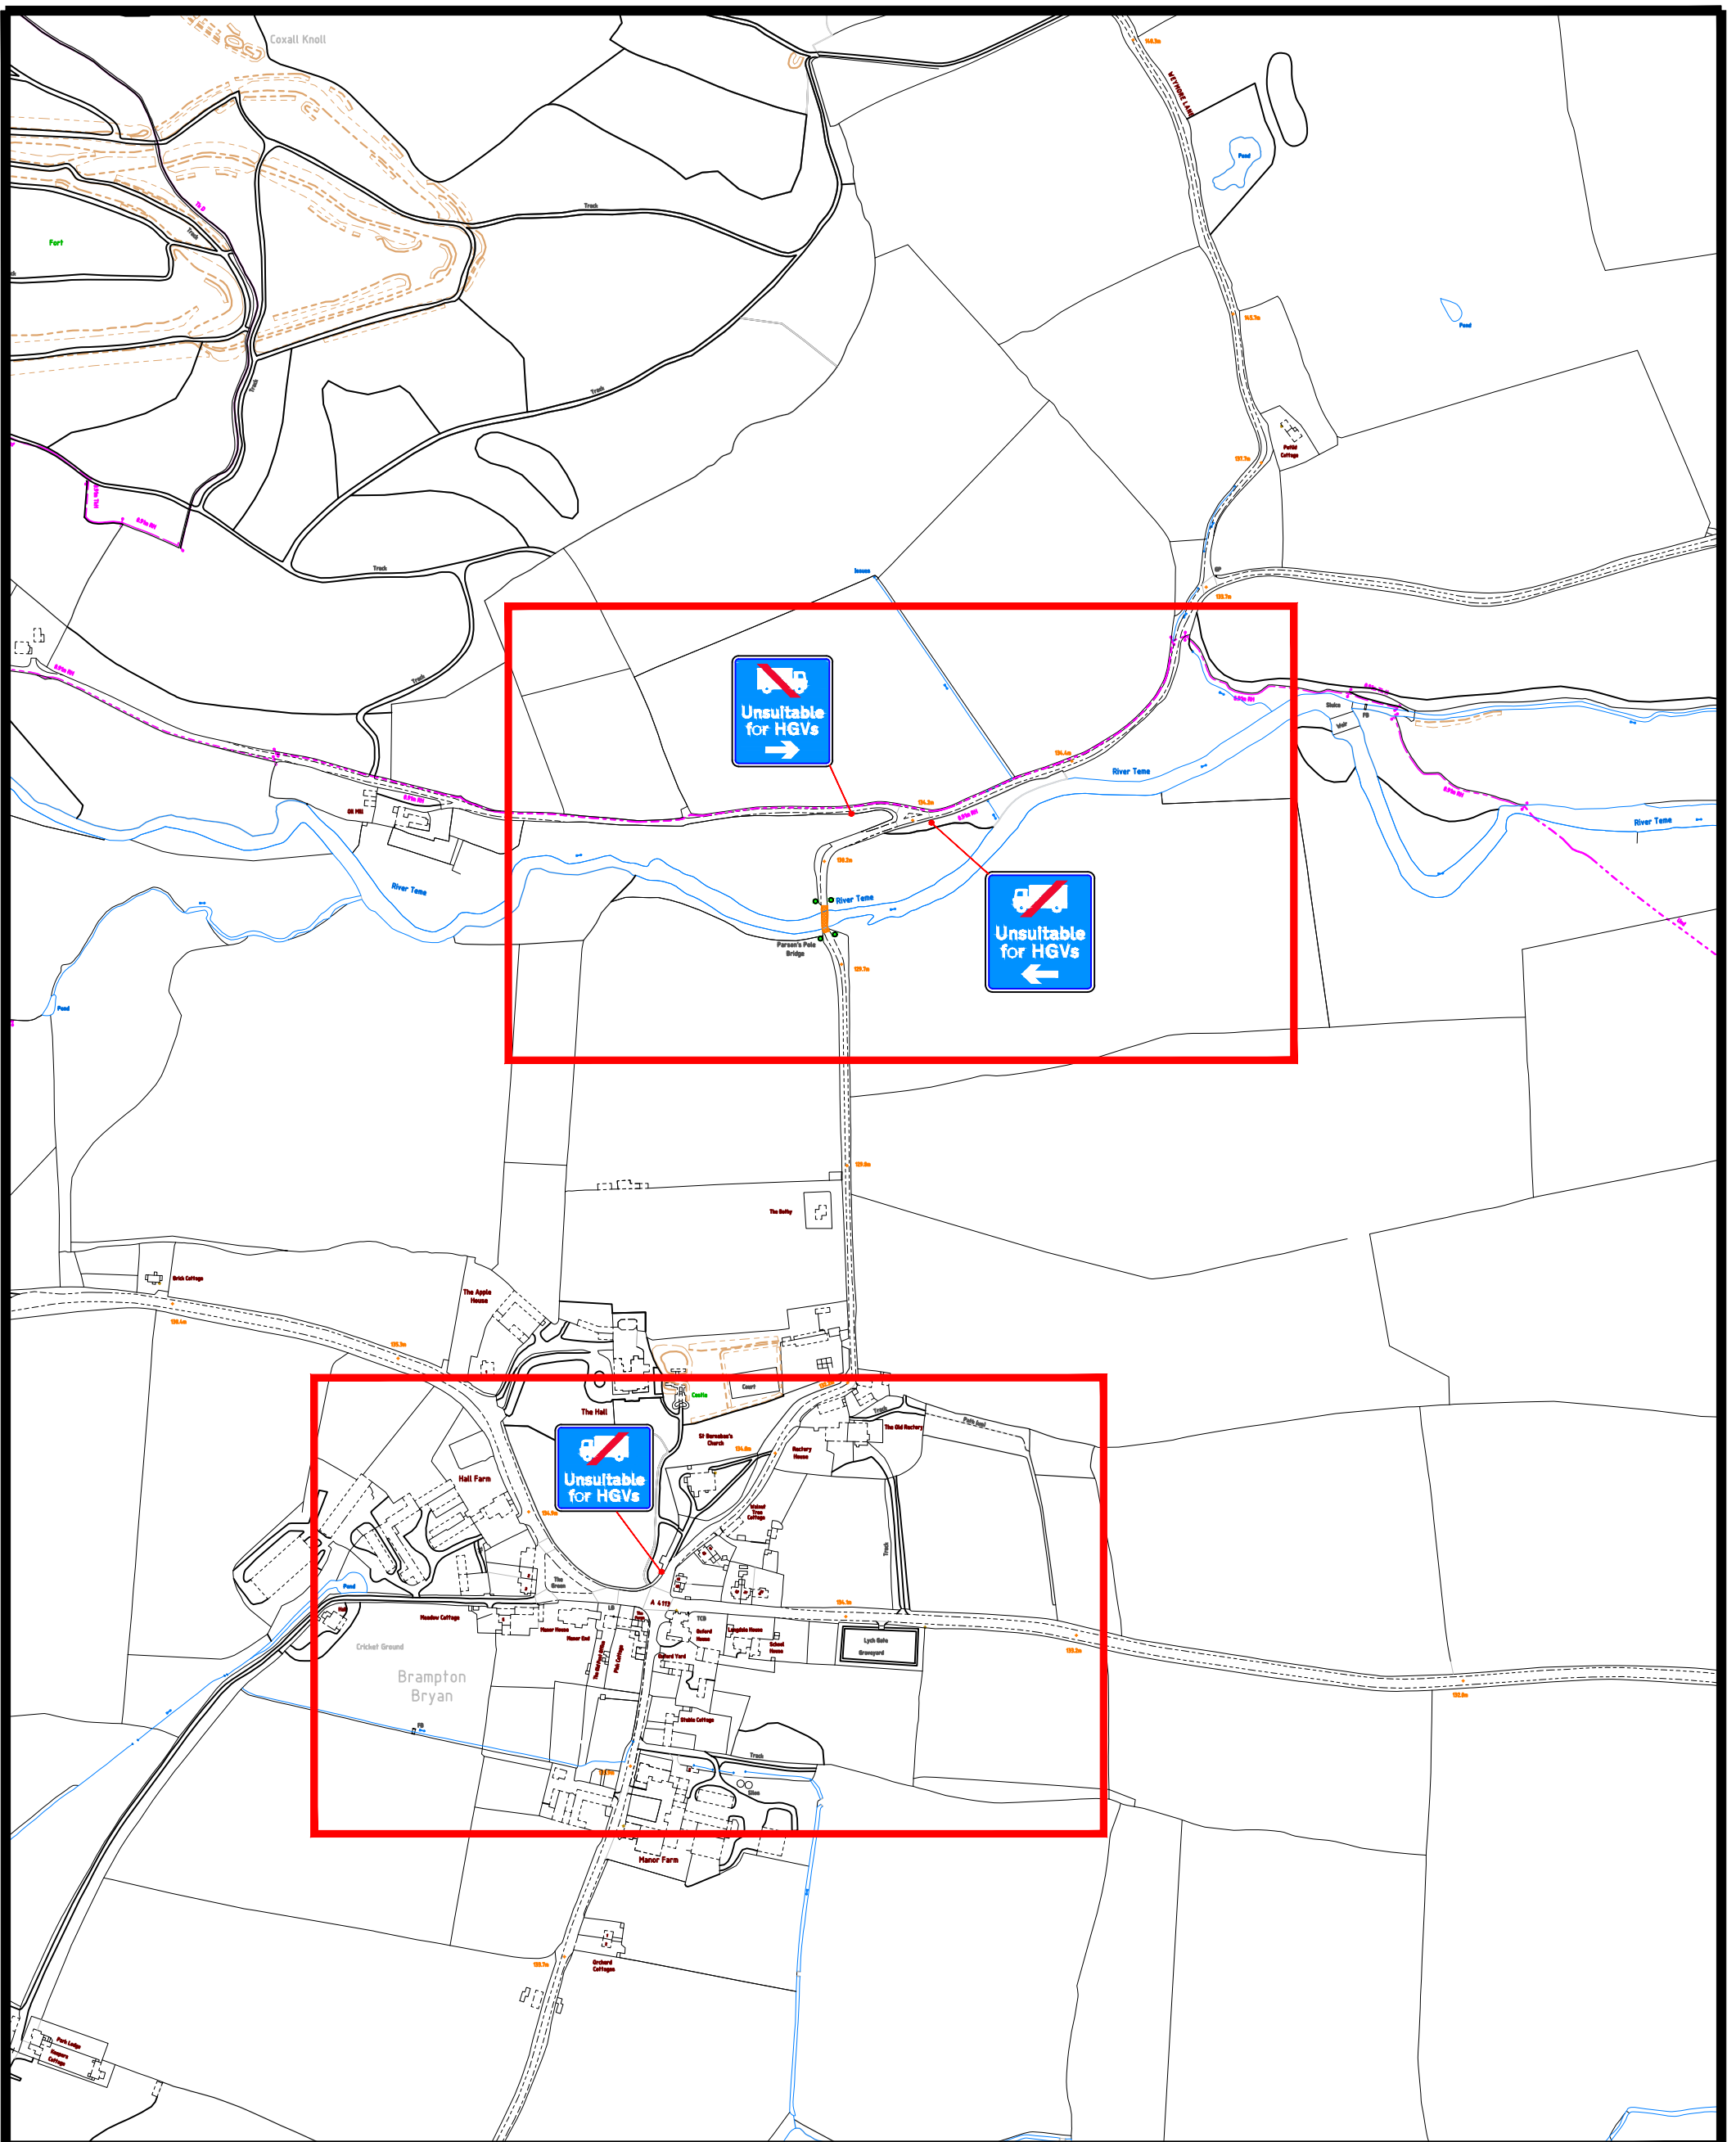

ADL
TRAFFIC & HIGHWAYS

ADL House
The Oaklands Business Park
Yate, Bristol
BS37 5NA
Tel : 01454 332100
Fax : 01454 327983
E-Mail : CAD@ADLTRAFFIC.CO.UK

NOTES


1. PRELIMINARY DESIGN PROVIDED FOR ILLUSTRATIVE PURPOSES ONLY. ALL DETAILS ARE SUBJECT TO INCLUDING CHECKING STATUTORY SERVICE APPARATUS.
2. DO NOT SCALE FROM THIS DRAWING.
3. BACKGROUND PLAN IS BASED UPON A DIGITAL OSDBASE.
4. ALL DETAILS TO BE CONFIRMED ON SITE AND ON A TOPOGRAPHICAL SURVEY.
5. ALL TRACKS ASSUME GRADIENTS AND CAMBERS DO NOT EXCEED 1:60 AND 1:40 RESPECTIVELY OTHERWISE VEHICLE MANOEUVRABILITY MAY BE AFFECTED.
6. ALL LAND OWNERSHIP DETAILS EXTENT OF ADOPTED HIGHWAY AND RIGHTS OF WAY TO BE CONFIRMED.
7. ASSUMES ALL LANDSCAPING CAN BE ALTERED AND NO TREES ARE SUBJECT TO TPO.


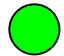

© Copyright ADL Traffic and Highways Engineering Ltd


AMENDMENTS		
REF.	DATE	DESCRIPTION

ADL Job No. **3409-159**

Project Parsons Pole Bridge Brampton Bryan			
Title Proposal Overview			
Date July 2023	Drawn LO		
Checked WC	Date 27.07.23	Approved TH	Date 27.07.23
Scale NTS@A3	Dwg No. 3409-159		Rev.

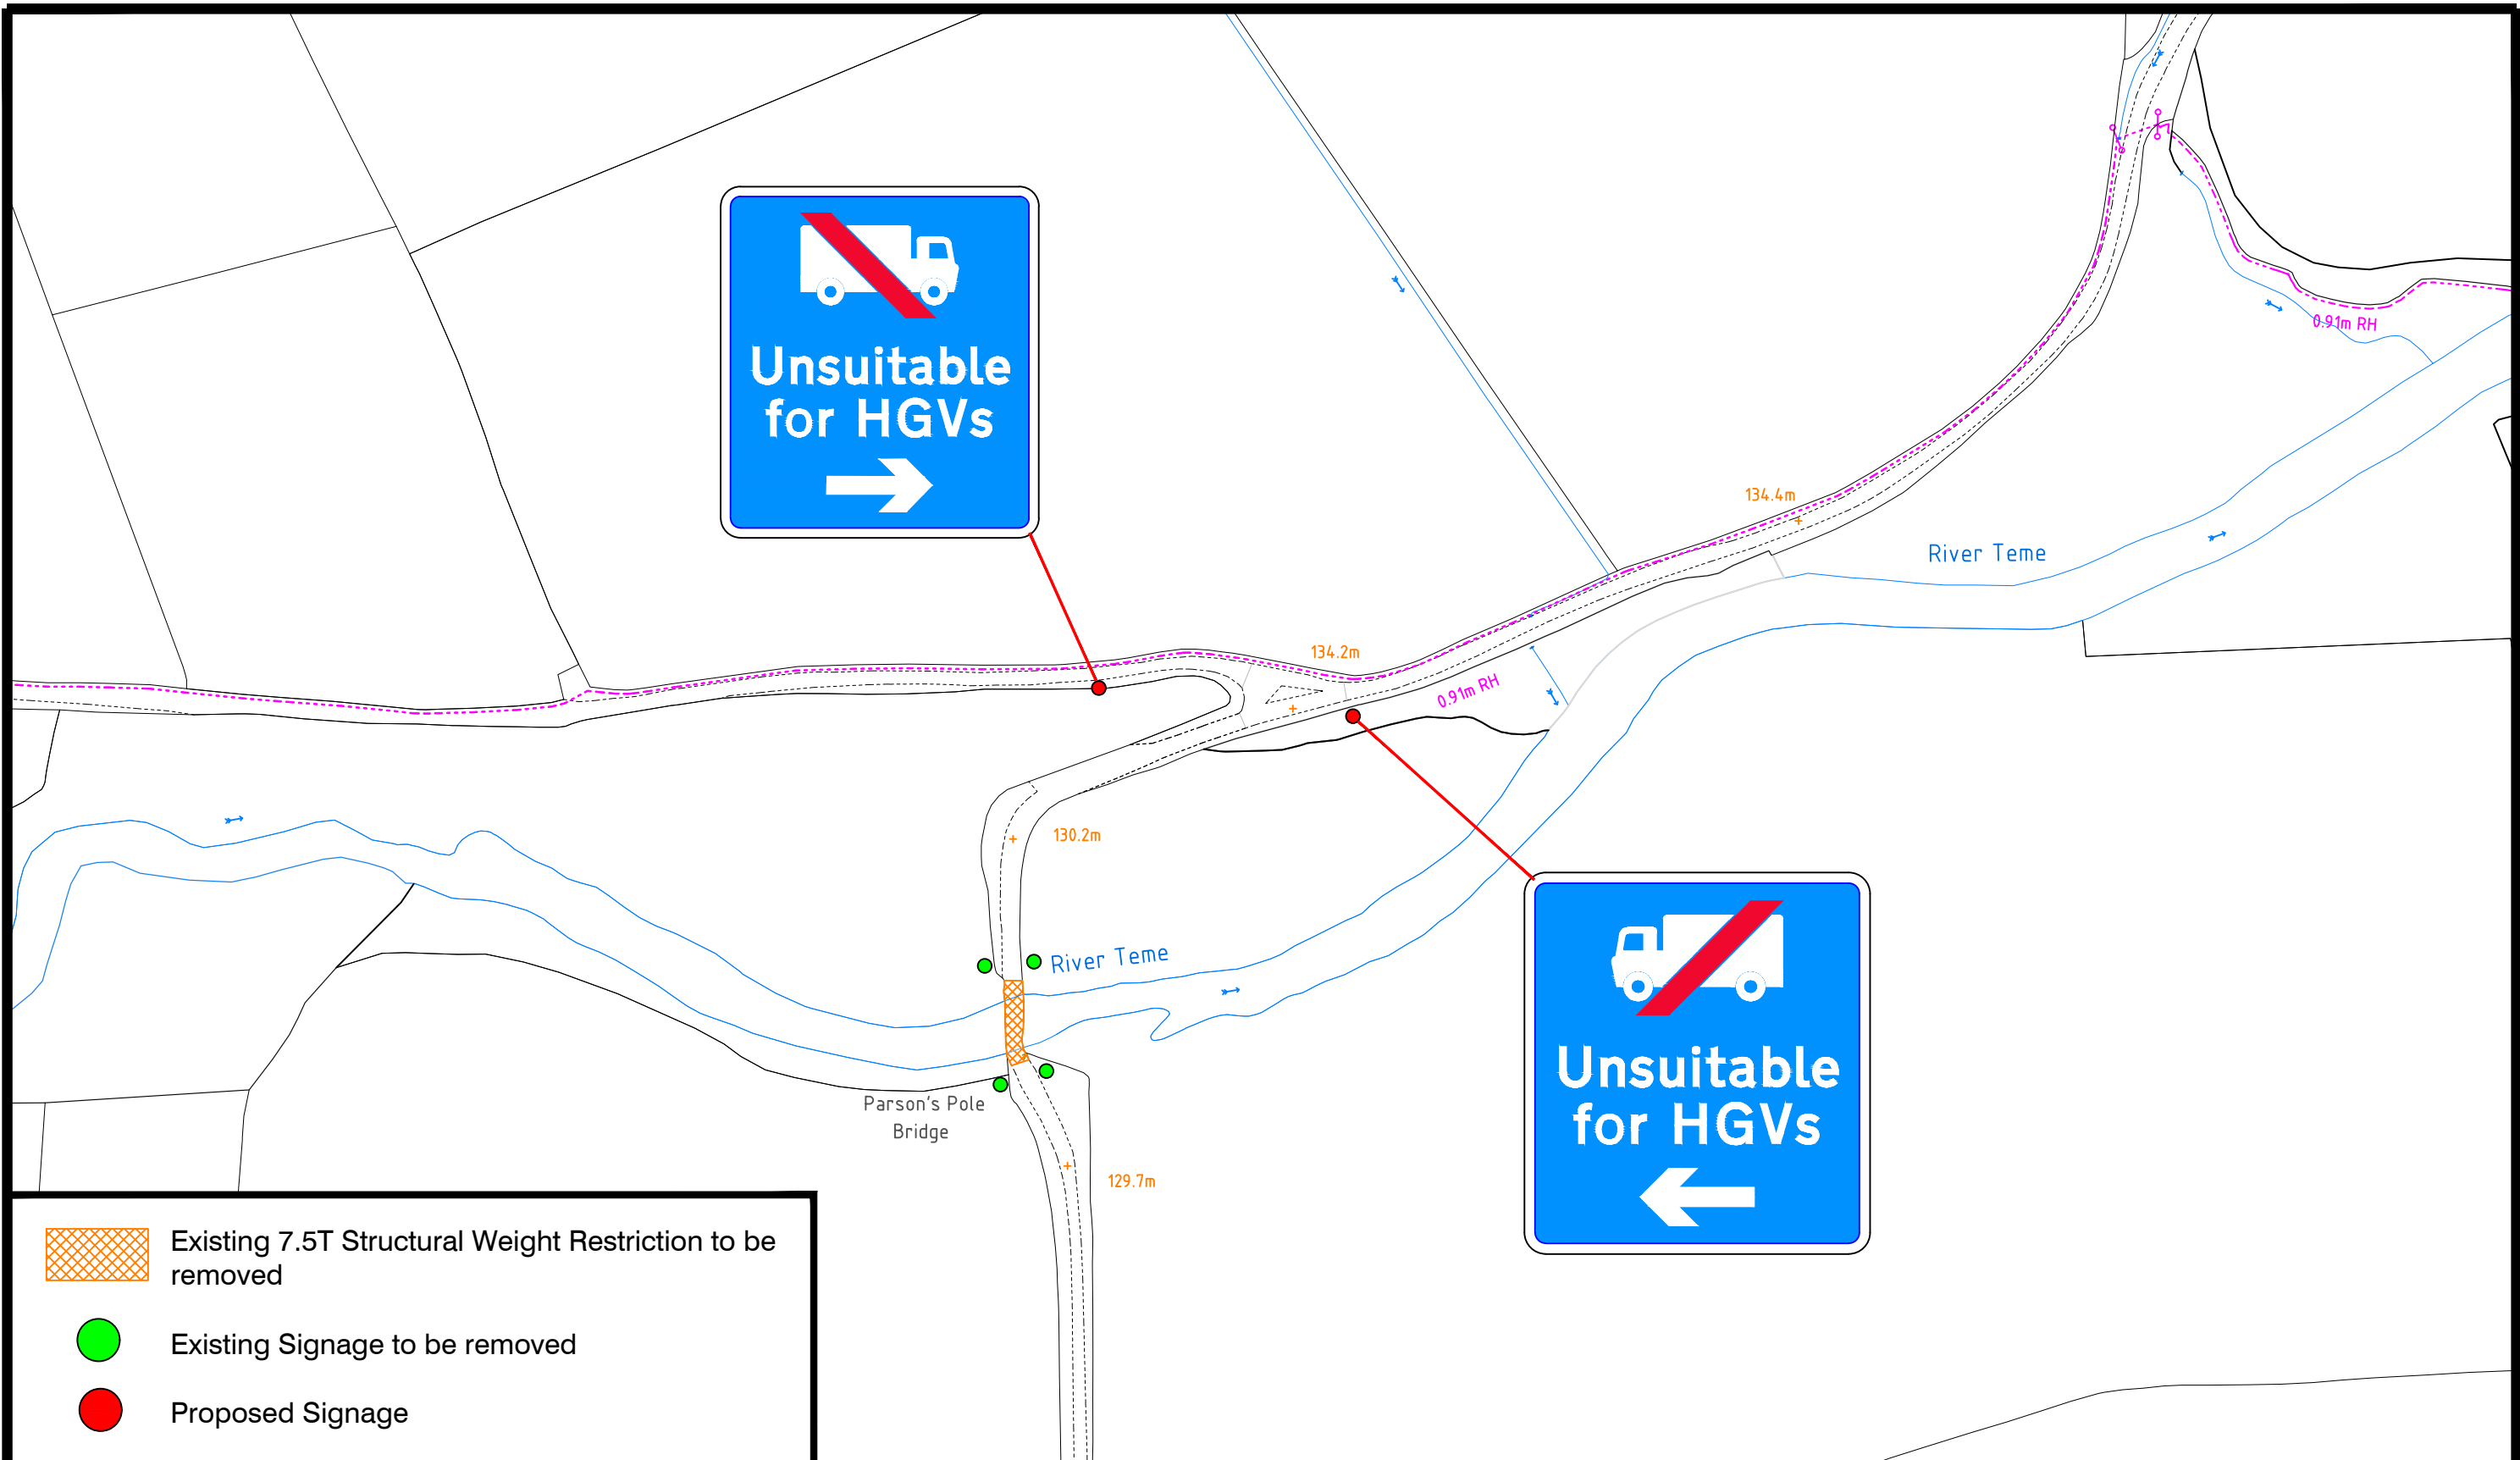

-  Existing 7.5T Structural Weight Restriction to be removed
-  Existing Signage to be removed
-  Proposed Signage

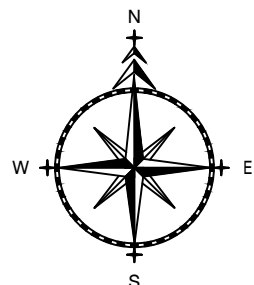

ADL
T R A F F I C &
H I G H W A Y S

ADL House
The Oaklands Business Park
Yate, Bristol
BS37 5NA
Tel : 01454 332100
E-Mail : CAD@ADLTRAFFIC.CO.UK

NOTES

1. PRELIMINARY DESIGN PROVIDED FOR ILLUSTRATIVE PURPOSES ONLY. ALL DETAILS ARE SUBJECT TO INCLUDING CHECKING STATUTORY SERVICE APPARATUS.
2. DO NOT SCALE FROM THIS DRAWING.
3. BACKGROUND PLAN IS BASED UPON A DIGITAL OSBASE.
4. ALL DETAILS TO BE CONFIRMED ON SITE AND ON A TOPOGRAPHICAL SURVEY.
5. ALL TRACKS ASSUME GRADIENTS AND CAMBERS DO NOT EXCEED 1:60 AND 1:40 RESPECTIVELY OTHERWISE VEHICLE MANOEUVRABILITY MAY BE AFFECTED.
6. ALL LAND OWNERSHIP DETAILS, EXTENT OF ADOPTED HIGHWAY AND RIGHTS OF WAY TO BE CONFIRMED.
7. ASSUMES ALL LANDSCAPING CAN BE ALTERED AND NO TREES ARE SUBJECT TO TPO.

© Copyright ADL Traffic and Highways Engineering Ltd

AMENDMENTS


REF.	DATE	DESCRIPTION

ADL Job No. **3409-159**


Project
**Parsons Pole Bridge
Brampton Bryan**

Title
**Proposed Removal of
Structural Weight Limit**

Date	July 2023	Drawn	LO
Checked	WC	Date	27.07.23
Approved	TH	Date	27.07.23
Scale	NTS@A3	Dwg No.	3409-159-001
Rev.			

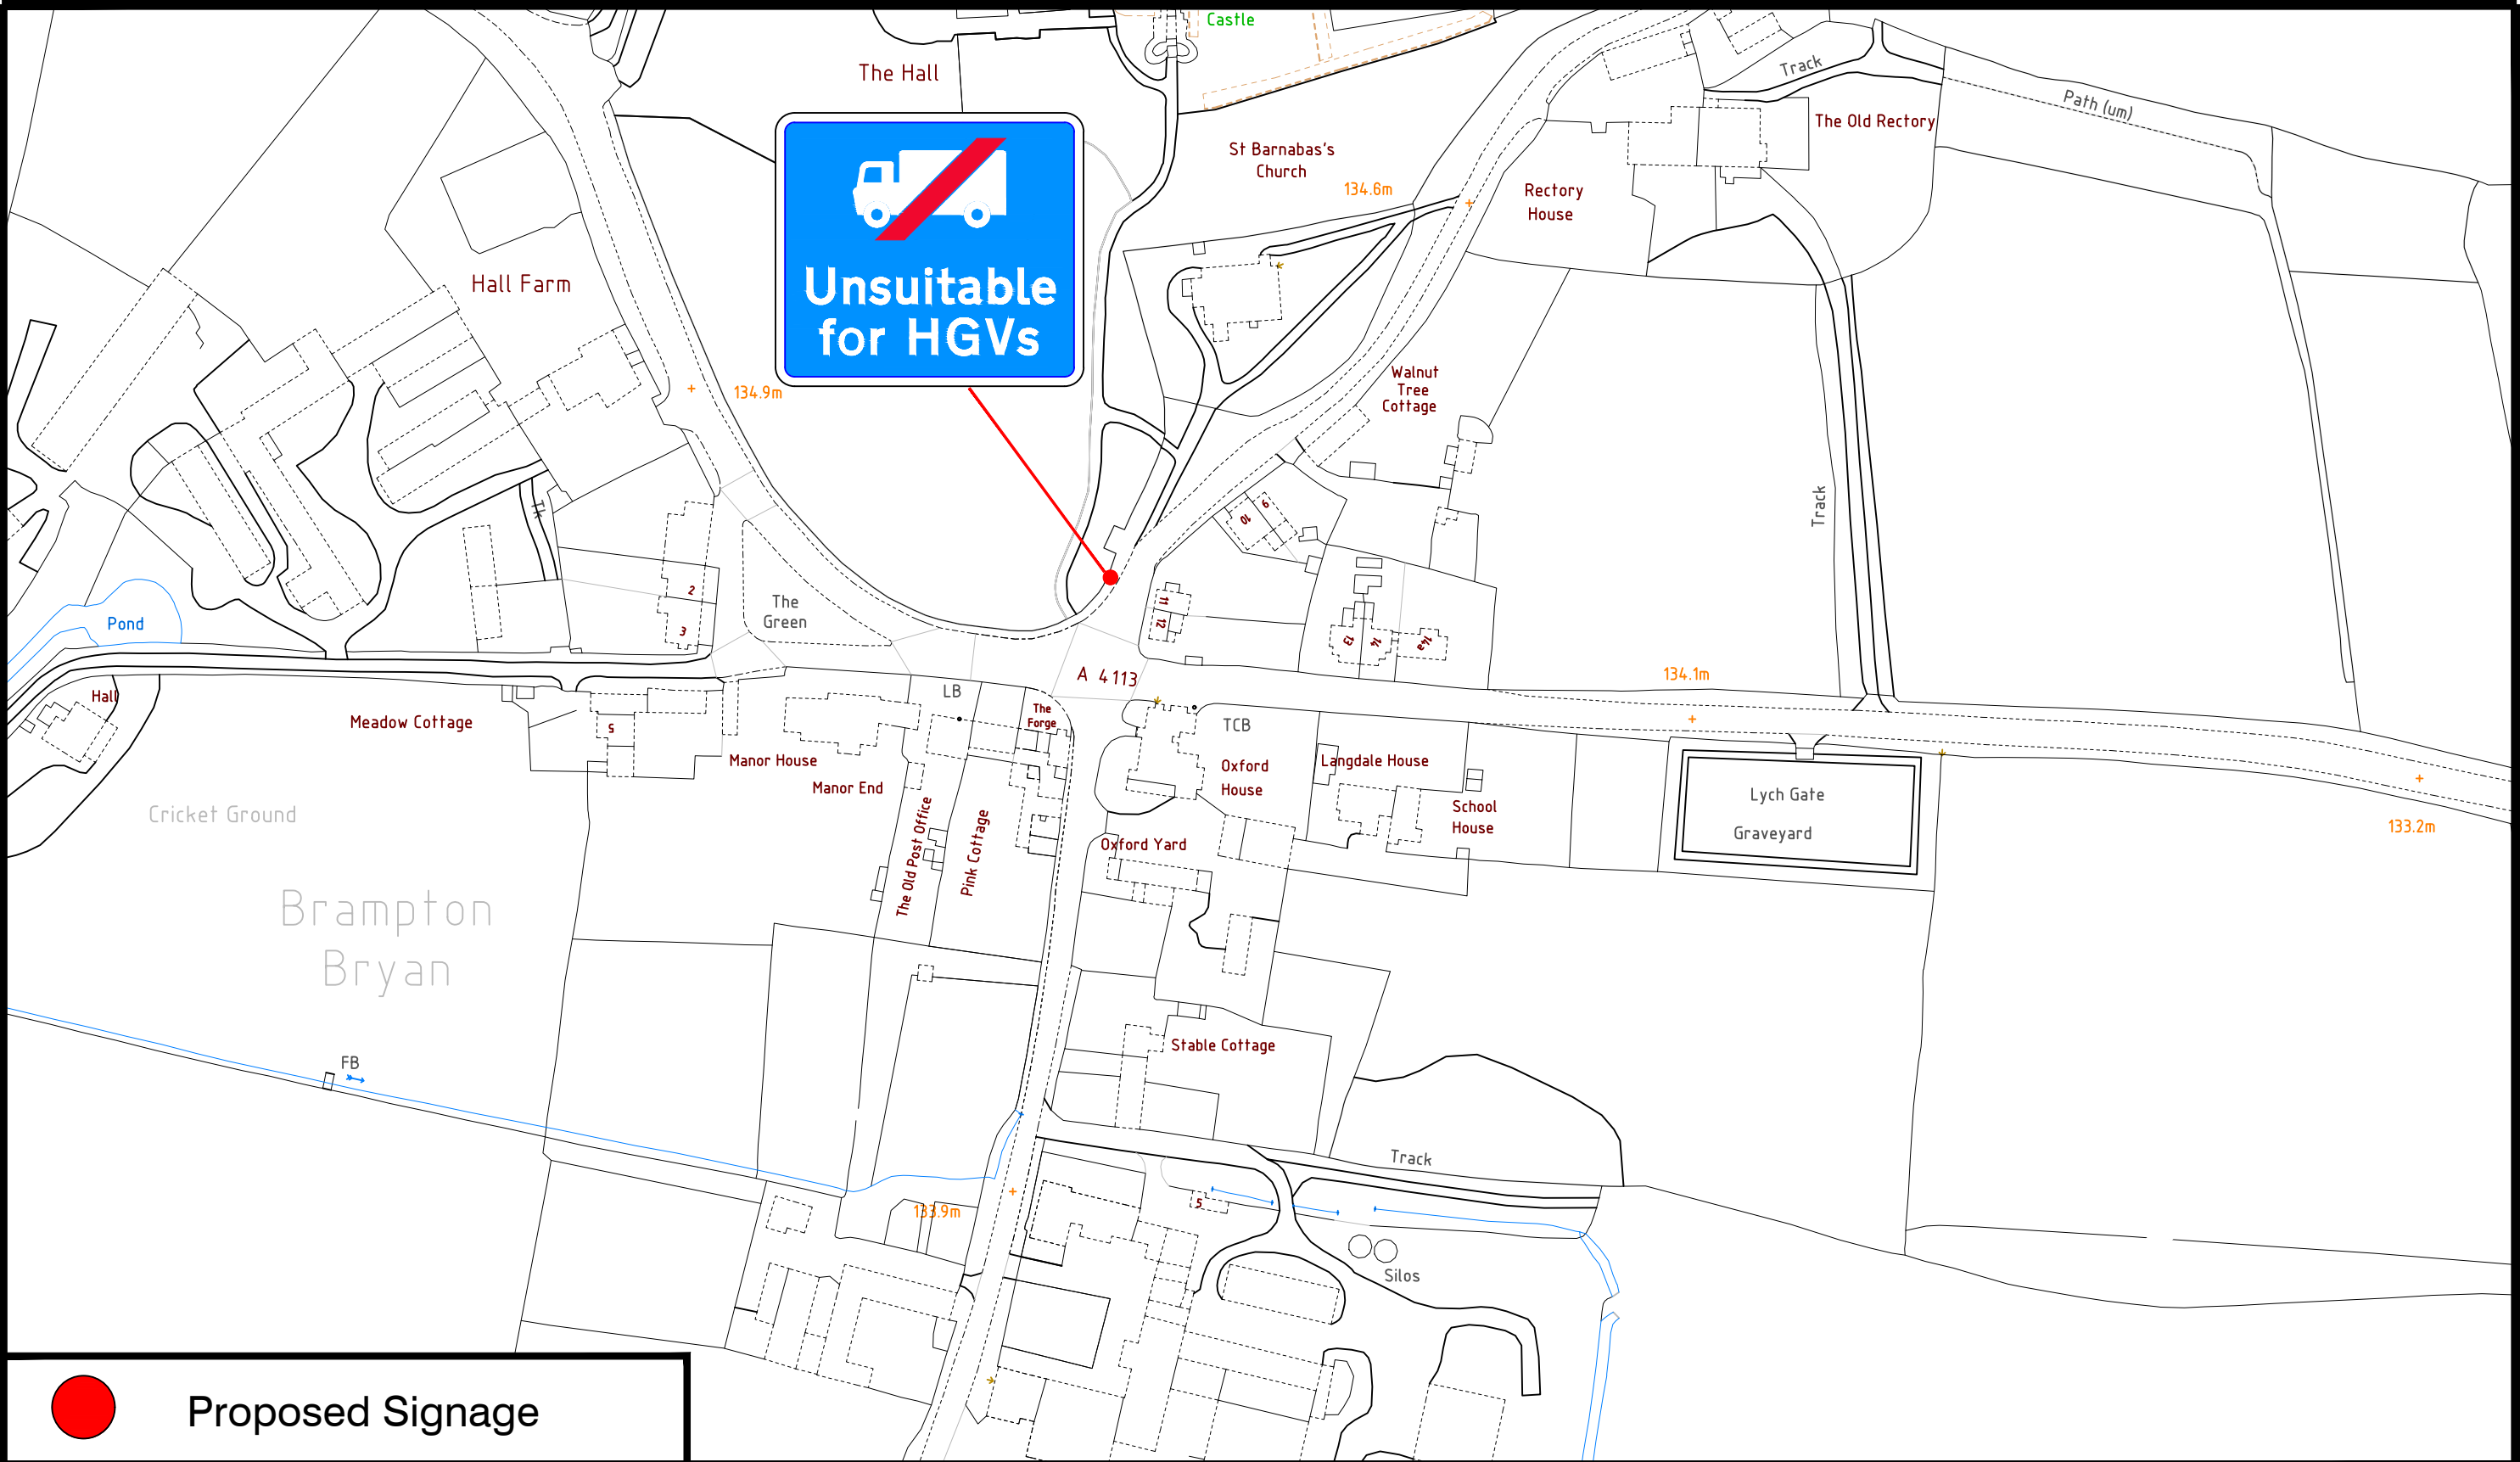

 Proposed Signage

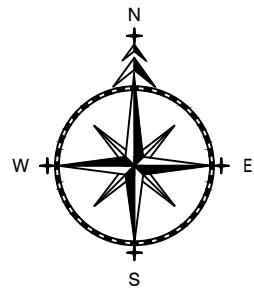

ADL
TRAFFIC &
HIGHWAYS

ADL House
The Oaklands Business Park
Yate, Bristol
BS37 5NA
Tel : 01454 332100
E-Mail : CAD@ADLTRAFFIC.CO.UK

- NOTES**
1. PRELIMINARY DESIGN PROVIDED FOR ILLUSTRATIVE PURPOSES ONLY. ALL DETAILS ARE SUBJECT TO INCLUDING CHECKING STATUTORY SERVICE APPARATUS.
 2. DO NOT SCALE FROM THIS DRAWING.
 3. BACKGROUND PLAN IS BASED UPON A DIGITAL OSBASE.
 4. ALL DETAILS TO BE CONFIRMED ON SITE AND ON A TOPOGRAPHICAL SURVEY.
 5. ALL TRACKS ASSUME GRADIENTS AND CAMBERS DO NOT EXCEED 1:60 AND 1:40 RESPECTIVELY OTHERWISE VEHICLE MANOEUVRABILITY MAY BE AFFECTED.
 6. ALL LAND OWNERSHIP DETAILS, EXTENT OF ADOPTED HIGHWAY AND RIGHTS OF WAY TO BE CONFIRMED.
 7. ASSUMES ALL LANDSCAPING CAN BE ALTERED AND NO TREES ARE SUBJECT TO TPO.
- © Copyright ADL Traffic and Highways Engineering Ltd

AMENDMENTS		
REF.	DATE	DESCRIPTION

ADL Job No. **3409-159**

Project Parsons Pole Bridge Brampton Bryan			
Title Proposed Removal of Structural Weight Limit			
Date	July 2023	Drawn	LO
Checked	WC	Date	27.07.23
Approved	TH	Date	27.07.23
Scale	NTS@A3	Dwg No.	3409-159-002
Rev.			

HEREFORDSHIRE COUNCIL
(VARIOUS TRAFFIC MOVEMENTS) (CONSOLIDATION) ORDER 2022
(VARIATION) ORDER No.4 2023
(C1001, PARSONS POLE BRIDGE)

The County of Herefordshire District Council, known as Herefordshire Council in exercise of its powers under Part IV of Schedule 9 of the Road Traffic Regulation Act 1984 (the 1984 Act) and the Traffic Management Act 2004 (the 2004 Act) and of all other enabling powers, and after consultation with the Chief Officer of Police in accordance with Part III of Schedule 9 to the 1984 Act, hereby makes the above-named Order with the following provisions:

1. The Herefordshire Council (Various Traffic Movements) (Consolidation) Order 2022 (“the 2022 Order”) shall be varied by the revocation of the existing sealed plans specified in the First Schedule to this Order which are hereby replaced with the new sealed plans specified in the Second Schedule to this Order.
2. The effect of this Order is to revoke the restrictions set out in the Third Schedule to this Order.
3. The remainder of the 2022 Order shall remain in full force and effect.
4. This Order shall come into effect on the day of 2023 and may be cited as the “HEREFORDSHIRE COUNCIL (VARIOUS TRAFFIC MOVEMENTS) (CONSOLIDATION) ORDER 2022 (VARIATION) ORDER No.4 2023 (C1001, PARSONS POLE BRIDGE)

FIRST SCHEDULE

Sealed Plans to be Revoked (for administrative purposes)

Plan Number (and Revision number if applicable)	Effective Date
AC35	17 th February 2022

SECOND SCHEDULE

Sealed Plans to be inserted

Plan Number (and Revision number if applicable) - TO BE INSERTED IF ORDER IS CONFIRMED	Effective Date
AC35 (Rev.1)	TBC

THIRD SCHEDULE
Restrictions to be revoked

Road	Location	Restriction
C1001	Parsons Pole Bridge	7.5 tonne structural weight limit

DATED


2023

THE COMMON SEAL of
THE COUNTY OF HEREFORDSHIRE DISTRICT COUNCIL
was hereunto affixed BY ORDER

Authorised signatory


DRAFT

Herefordshire Council (Various Traffic Movements) (Consolidation) Order 2022

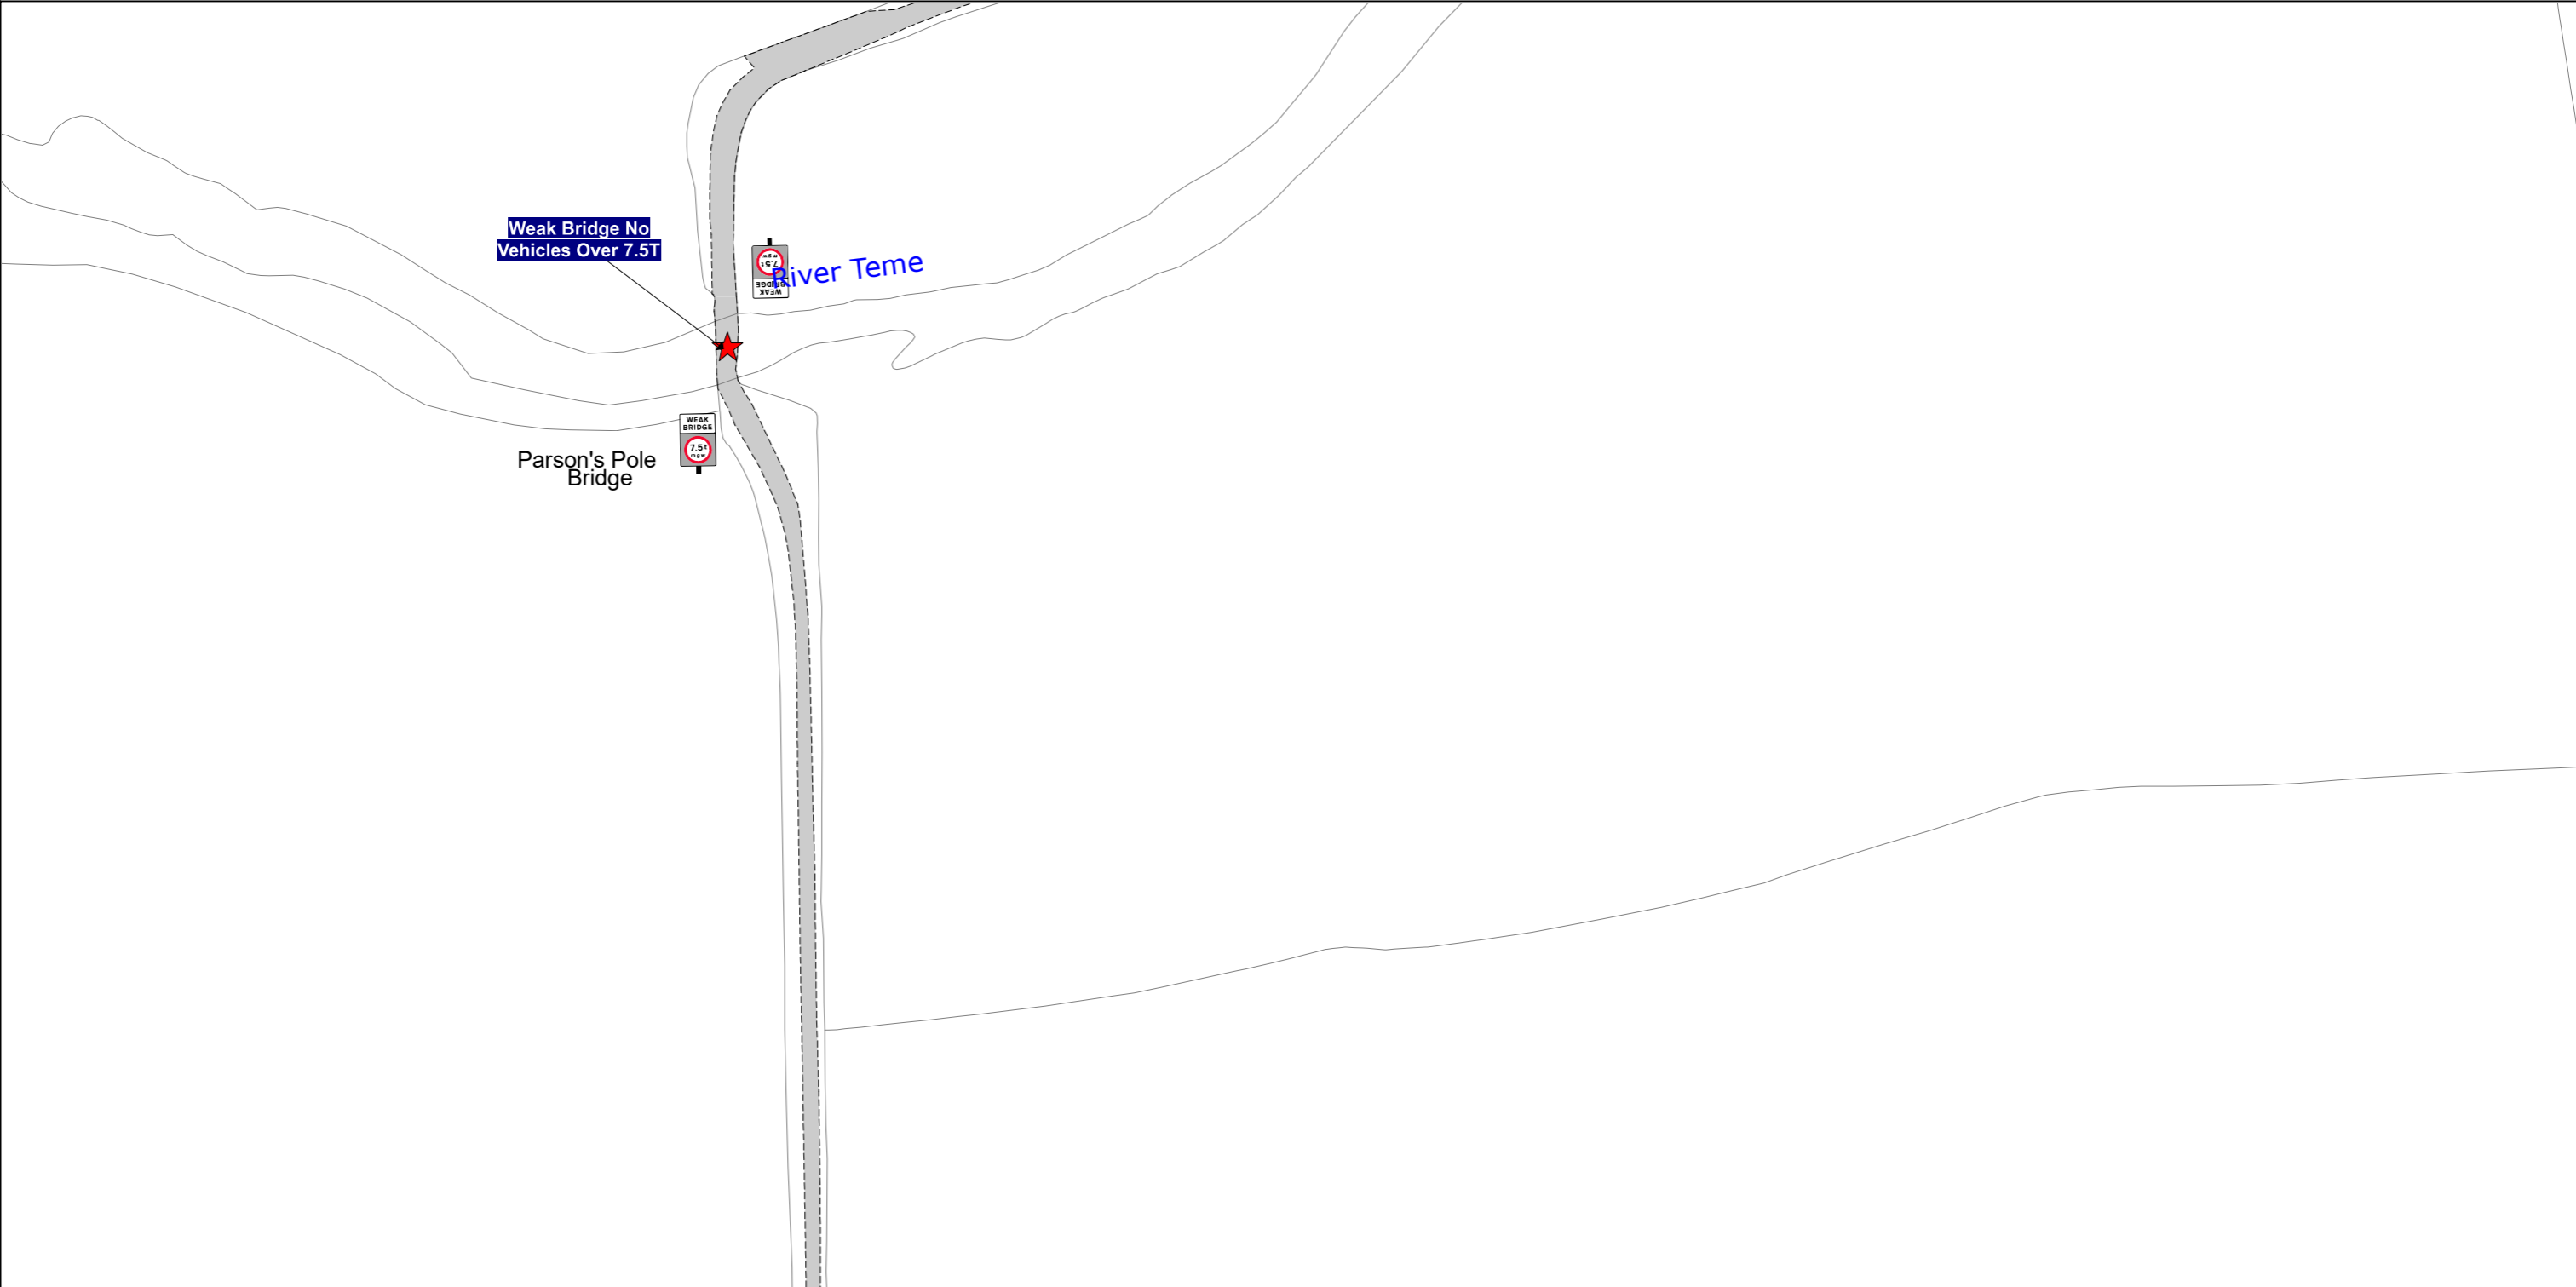


NOTE: SEE MOVING MAP SCHEDULE LEGEND FOR RESTRICTIONS DISPLAYED

SCALE - 1 : 1250 at A3 size

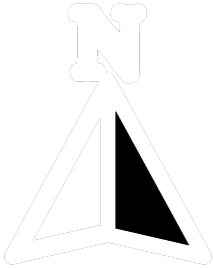


This map is reproduced from Ordnance Survey material with the permission of Ordnance Survey on behalf of the Controller of Her Majesty's Stationery Office © Crown Copyright. Unauthorised reproduction infringes Crown copyright and may lead to prosecution or civil proceedings.
 Herefordshire County Council
 Licence No: 100024168 2022

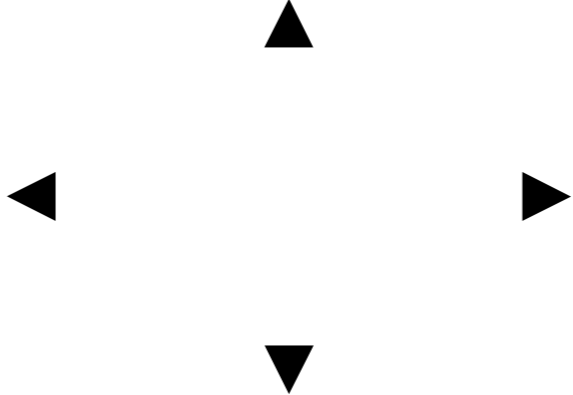


Status: CONFIRMED
 Map Tile Reference: Tile Ref: AC35
 Sheet Revision Number: 0
 Sheet Active From: 17/02/2022

Herefordshire Council (Various Traffic Movements) (Consolidation) Order 2022

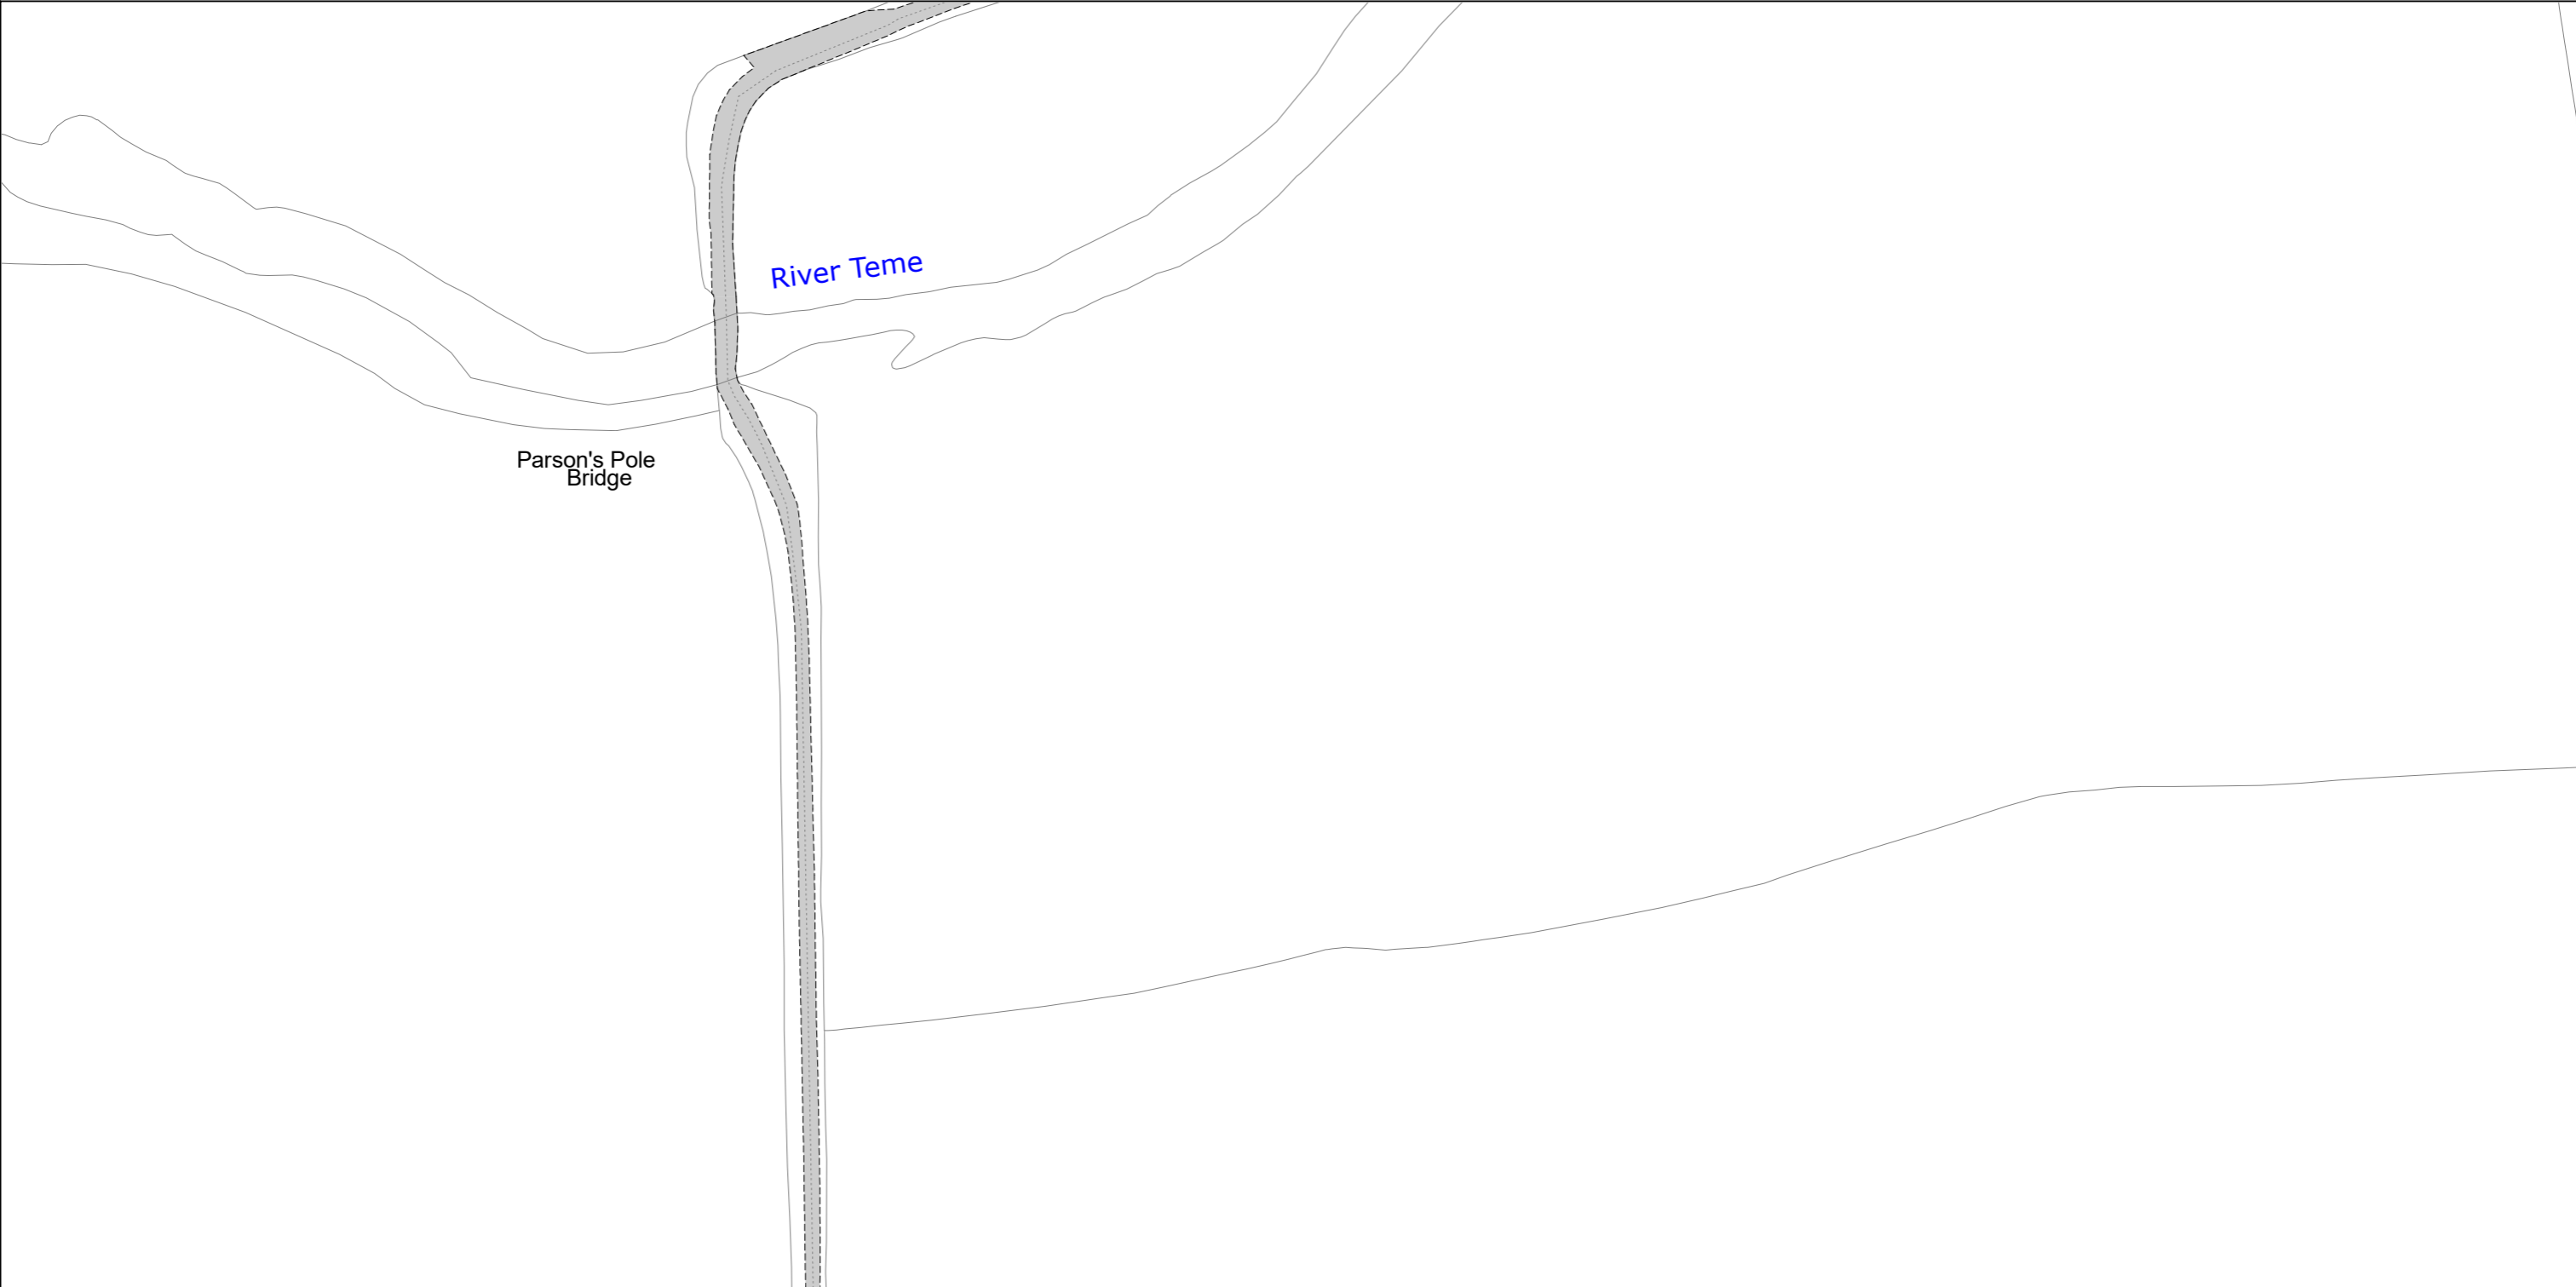


NOTE: SEE MOVING MAP SCHEDULE LEGEND FOR RESTRICTIONS DISPLAYED

SCALE - 1 : 1250 at A3 size

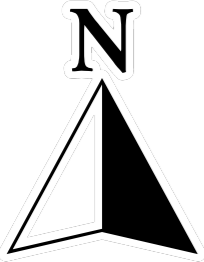

This map is reproduced from Ordnance Survey material with the permission of Ordnance Survey on behalf of the Controller of Her Majesty's Stationery Office © Crown Copyright. Unauthorised reproduction infringes Crown copyright and may lead to prosecution or civil proceedings. Herefordshire County Council Licence No: 100024168 2023

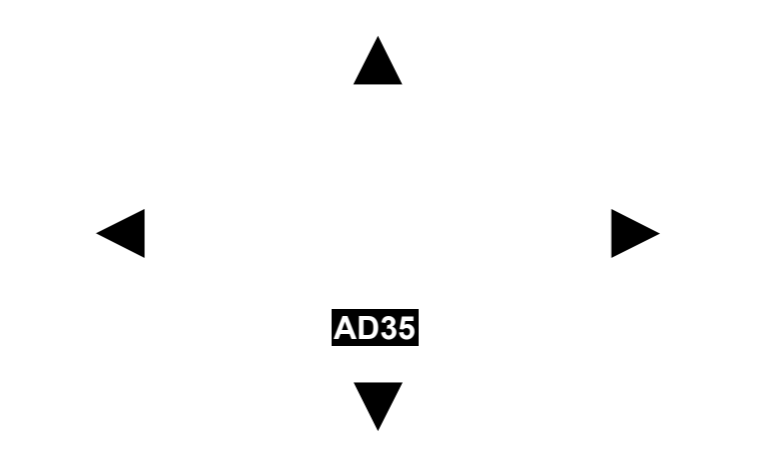

Status:
Map Tile Reference: Tile Ref: AC35
Sheet Revision Number: DRAFT
Sheet Active From:

COUNTY OF HEREFORDSHIRE DISTRICT COUNCIL

STATEMENT OF REASONS FOR PROPOSING

**HEREFORDSHIRE COUNCIL
(VARIOUS TRAFFIC MOVEMENTS) (CONSOLIDATION) ORDER 2022
(VARIATION) ORDER No.4 2023
(C1001, PARSONS POLE BRIDGE)**

The implementation of the proposed revocation of the structural weight restrictions under Part IV of Schedule 9 of the Road Traffic Regulation Act 1984 and the Traffic Management Act 2004 (the 2004 Act) and of all other enabling powers, and after consultation with the Chief Officer of Police in accordance with Part III of Schedule 9 to the 1984 Act, is necessary for the following reasons:

- The bridge has been structurally strengthened and the structural weight limit is no longer required nor justified

The Council reserves the right to produce an amended or further statement in the context of any public enquiry or judicial proceedings to these proposals.

Mark Averill
Interim Service Director Environment, Highways and Waste

Equality Act 2010

Equality Impact and Needs Assessment

PROPOSED TRAFFIC REGULATION ORDER TO REVOKE THE EXISTING 7.5 TONNE WEIGHT RESTRICTION ON PARSONS POLE BRIDGE, HEREFORDSHIRE.

The Council has a duty to give 'due regard to' the following three aims of the public sector equality duty (section 149 of the Equality Act 2010) during the development of the 'policy'.¹

- Eliminate discrimination, harassment and victimisation and any other conduct prohibited by the ACT:
- Advance equality of opportunity between people who share a protected characteristic and people who do not share it; and
- Foster good relations between people who share a protected characteristic

An initial assessment against each of the protected groups is provided below – any issues highlighted through the consultation process will be considered and reported at the end of the consultation period.

Scheme Name	Parsons Pole Bridge (C1001) – Revocation of existing 7.5 tonne weight limit
Protected group	Challenge or opportunity considered and what we did
Age(A)	No negative or positive impact on this group has been identified at this time.
Disability (D)	No negative or positive impact on this group has been identified at this time.
Sex (S)	No negative or positive impact on this group has been identified at this time.
Race (including Gypsy & Traveller)(R))	No negative or positive impact on this group has been identified at this time.
Gender reassignment(GR)	No negative or positive impact on this group has been identified at this time.
Marriage & civil partnership (MCP)	No negative or positive impact on this group has been identified at this time.
Pregnancy & maternity (PM)	No negative or positive impact on this group has been identified at this time.
Religion and/or Belief (RAOB)	No negative or positive impact on this group has been identified at this time.
Sexual Orientation(SO)	No negative or positive impact on this group has been identified at this time.

Name: Lewis Oxenham

Dated: 6th September 2023

Signed:



Scheme Officer

Name: Callum Bush

Dated: XXXXXXXXXXXX

Signed:

Traffic Management Team Leader
Herefordshire Council

Monitoring and Review

Please identify any aspects that require reconsideration following the TRO process, identify any amendments made in relation to due regard and give reasoning.

Name: Lewis Oxenham

Dated: XXXXXXXXXXXX

Signed:



Scheme Officer

Name: Callum Bush

Dated: XXXXXXXXXXXX

Signed:

Traffic Management Team Leader
Herefordshire Council