


File ref: g:\projects\09-14 - active projects\sb_schemes\herford\551497 herford relief road\07.0 drawings\current\work area\stage 2\uk\plan\mtrms & longsections.dwg

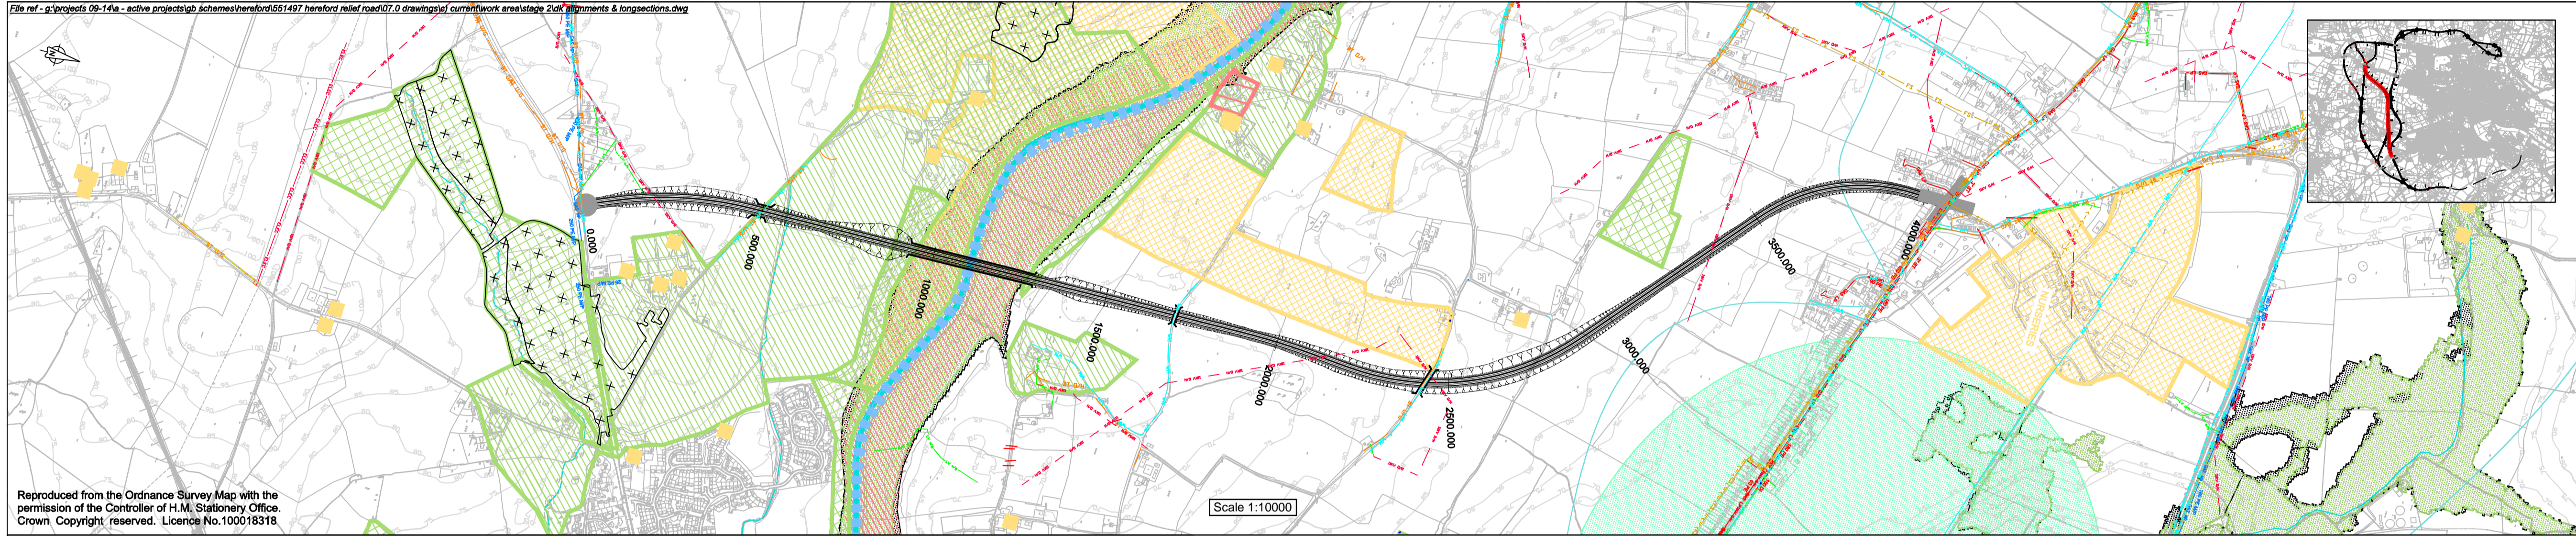

Reproduced from the Ordnance Survey Map with the permission of the Controller of H.M. Stationery Office. Crown Copyright reserved. Licence No.100018318


Scale 1:10000

NOTES


- Hatched Road map
- Area benefiting from flood defences
- Greater than 0.5% flood risk from river / sea (floodzone 2)
- Greater than 1.0% flood risk from river or 0.5% flood risk from sea (floodzone 3)
- Source Protection Zone 1 (river zone)
- Source Protection Zone 2 (water canal)
- Source Protection Zone 3 (pond/catchment)
- Flood defences
- Surface Water Course (with flow direction)
- Other designations
- Ancient Woodland
- Special Area of Conservation (SAC)
- Site of Special Scientific Interest (SSSI)
- Conservation Areas
- Special Wildlife Site (SWS)
- Ancient Monument
- Historic Parks and Gardens
- LIP Proposed Housing Site
- Land Use (as annotated)
- Listed building
- Roundabout
- Severance
- Bridge
- Culvert
- Proposed Traffic Signals
- W - Combined Sewerage
- W - Existing Trunk Water Main
- W - Existing Water Main
- W - Fuel Sewerage
- W - Gas - MP Mains
- W - Gas - LP Mains
- W - Pumped Fuel Sewerage
- W - BT Overhead
- W - FT Overhead

Rev	Revision details	Chkd	Appd	Date
A	Listed Buildings Added	SD	RM	21/09/10

Drawn: MG	Preliminary	<input checked="" type="checkbox"/>
Design: DK	For comment	<input type="checkbox"/>
Chkd: SD	For tender	<input type="checkbox"/>
Appd: RM	For construction	<input type="checkbox"/>
Date: Sept 2010	As constructed	<input type="checkbox"/>
	Other	<input type="checkbox"/>

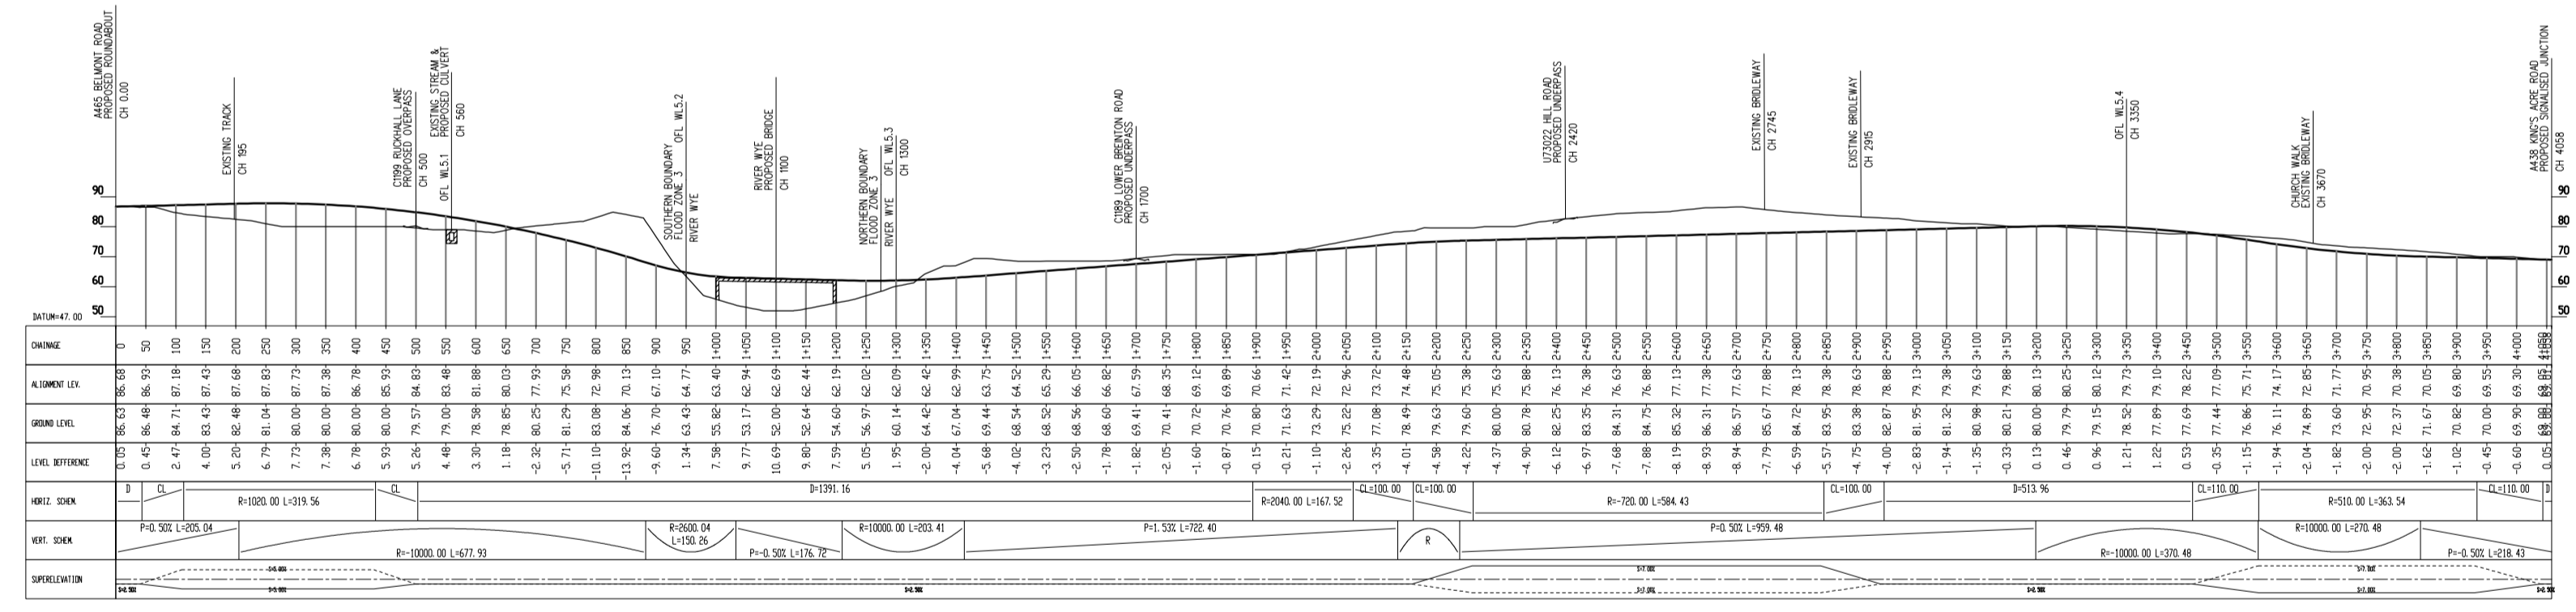

Scale 1:10000/2000

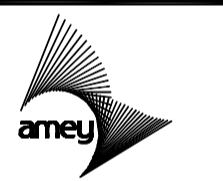

Client: M. HAINES, DIRECTOR OF ENVIRONMENT & CULTURE, Herefordshire Council
 Brockington, 35 Haberdashers, Hereford, HR1 1SH Tel: 01432 260760 Fax: 01432 261983

Project Name: Herford Relief Road

Drawing Title: HIGHWAYS
 Western Link 5 Design
 Sheet 7 of 32

Original Drawing Size: A3
 Scale: 1:10000
 Dimensions: -
 Drawing No: 551497-H-P-A3.07
 Map No: A3.07
 Rev: A