

Reproduced from the Ordnance Survey Map with the permission of the Controller of H.M. Stationery Office. Crown Copyright reserved. Licence No.100016318

NOTES

- Historic Road map
- Area benefiting from flood defences
- Greater than 0.5% flood risk from river / sea (floodzone 2)
- Greater than 1.0% flood risk from river or 0.5% flood risk from sea (floodzone 3)
- Source Protection Zone 1 (river zone)
- Source Protection Zone 2 (water canal)
- Source Protection Zone 3 (pond/catchment)
- Flood defences
- Surface Water Course (with flow direction)

Other designations

- Ancient Woodland
- Special Area of Conservation (SAC)
- Site of Special Scientific Interest (SSSI)
- Conservation Areas
- Special Wildlife Site (SWS)
- Ancient Monument
- Historic Parks and Gardens
- LIP Proposed Housing Site
- Land Use (as shown)
- Listed building

Proposed Traffic Signals


- Roundabout
- Severance
- Bridge
- Culvert
- Proposed Traffic Signal

Proposed Drainage


- On 11kV PVC Cable
- On 33kV Underground Cable
- On 11kV Overhead Cable
- Gas - LIP Mains
- Gas - Combined Sewerage
- Gas - MP Mains
- W - Existing Trunk Water Main
- W - Existing Water Main
- W - LIP Mains
- W - Existing Sewerage
- W - Pumped Sewerage
- W - FT Sewerage
- W - FT Sewerage
- W - FT Sewerage

Rev	Revision details	Chkd	Appd	Date
A	Listed Buildings Added	SD	RM	21/09/10

Drawn: MG	Preliminary	<input checked="" type="checkbox"/>
Design: DK	For comment	<input type="checkbox"/>
Chkd: SD	For tender	<input type="checkbox"/>
Appd: RM	For construction	<input type="checkbox"/>
Date: Sept 2010	As constructed	<input type="checkbox"/>
	Other	<input type="checkbox"/>

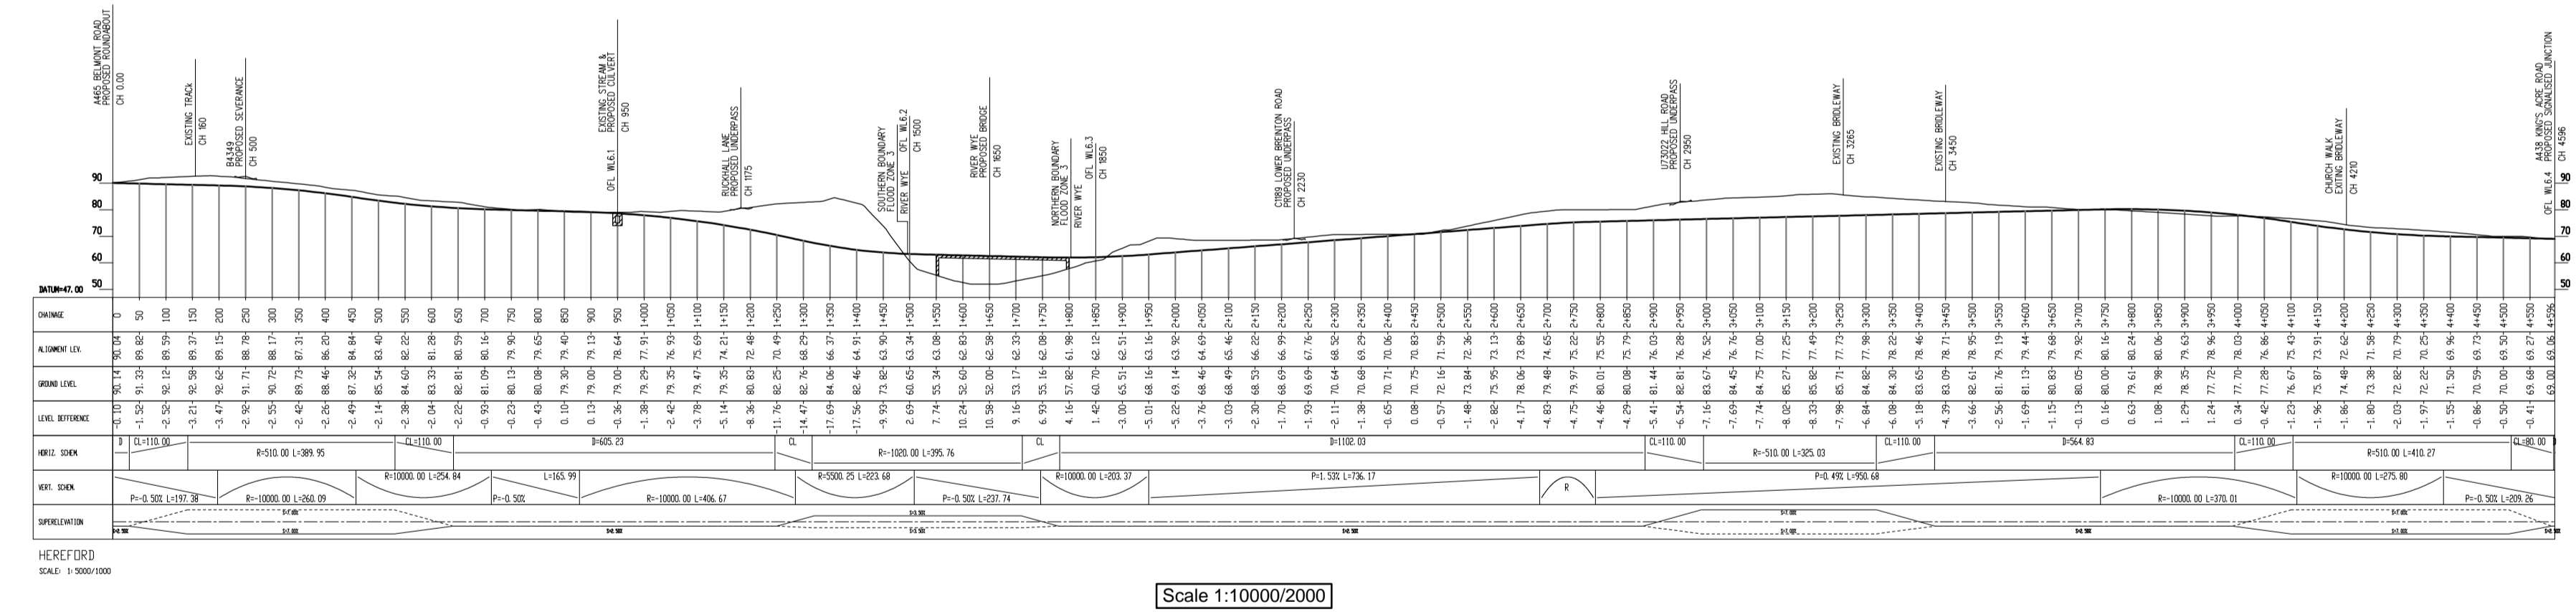

Scale 1:10000/2000

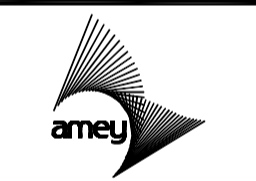

Client
M. HAINES
DIRECTOR OF ENVIRONMENT
& CULTURE

Herefordshire
Council

Brockington, 35 Halse Road, Hereford, Hereford, HR1 1SH Tel: 01432 367760 Fax: 01432 261963

Project Name
Hereford Relief Road

Drawing Title
Western Link 6
Sheet 8 of 32

Original Drawing Size : A3
Scale : 1:10000 Dimensions : -
Drawing No 551497-H-P-A3.08 Map No A3.08 Rev A