


Reproduced from the Ordnance Survey Map with the permission of the Controller of H.M. Stationery Office. Crown Copyright reserved. Licence No.100018318

Scale 1:10000

NOTES

| | | | |
|--|---|--|--------------------------------|
| | Historic flood map | | Ancient Monument |
| | Area benefiting from flood defences | | Historic Parks and Gardens |
| | Greater than 0.1% flood risk from river / sea (floodzone 2) | | UDP Proposed Housing Site |
| | Greater than 1.0% flood risk from river or 0.5% flood risk from sea (floodzone 3) | | Land Use (as annotated) |
| | Source Protection Zone 1 (inner zone) | | Listed building |
| | Source Protection Zone 2 (outer zone) | | Bridge |
| | Source Protection Zone 3 (total catchment) | | Culvert |
| | Flood defences | | Proposed Traffic Signals |
| | Surface Water Course (with flow direction) | | |
| | Ancient Woodland | | CS - WW - Combined Sewerage |
| | Special Area of Conservation (SAC) | | WW - Existing Trunk Water Main |
| | Site of Special Scientific Interest (SSSI) | | WW - Existing Water Main |
| | Conservation Areas | | FS - WW - Foul Sewerage |
| | Special Wildlife Site (SWS) | | WW - Pumped Foul Sewerage |
| | Roundabout | | |
| | Severance | | |
| | E-On 11kv PVC Cable | | |
| | E-On 66kv Overhead Cable | | |
| | E-On LV Overhead Cable | | |
| | Gas - LHP Mains | | |
| | Gas - LP Mains | | |
| | Gas - MP Mains | | |
| | BT Underground | | |
| | BT Overhead | | |

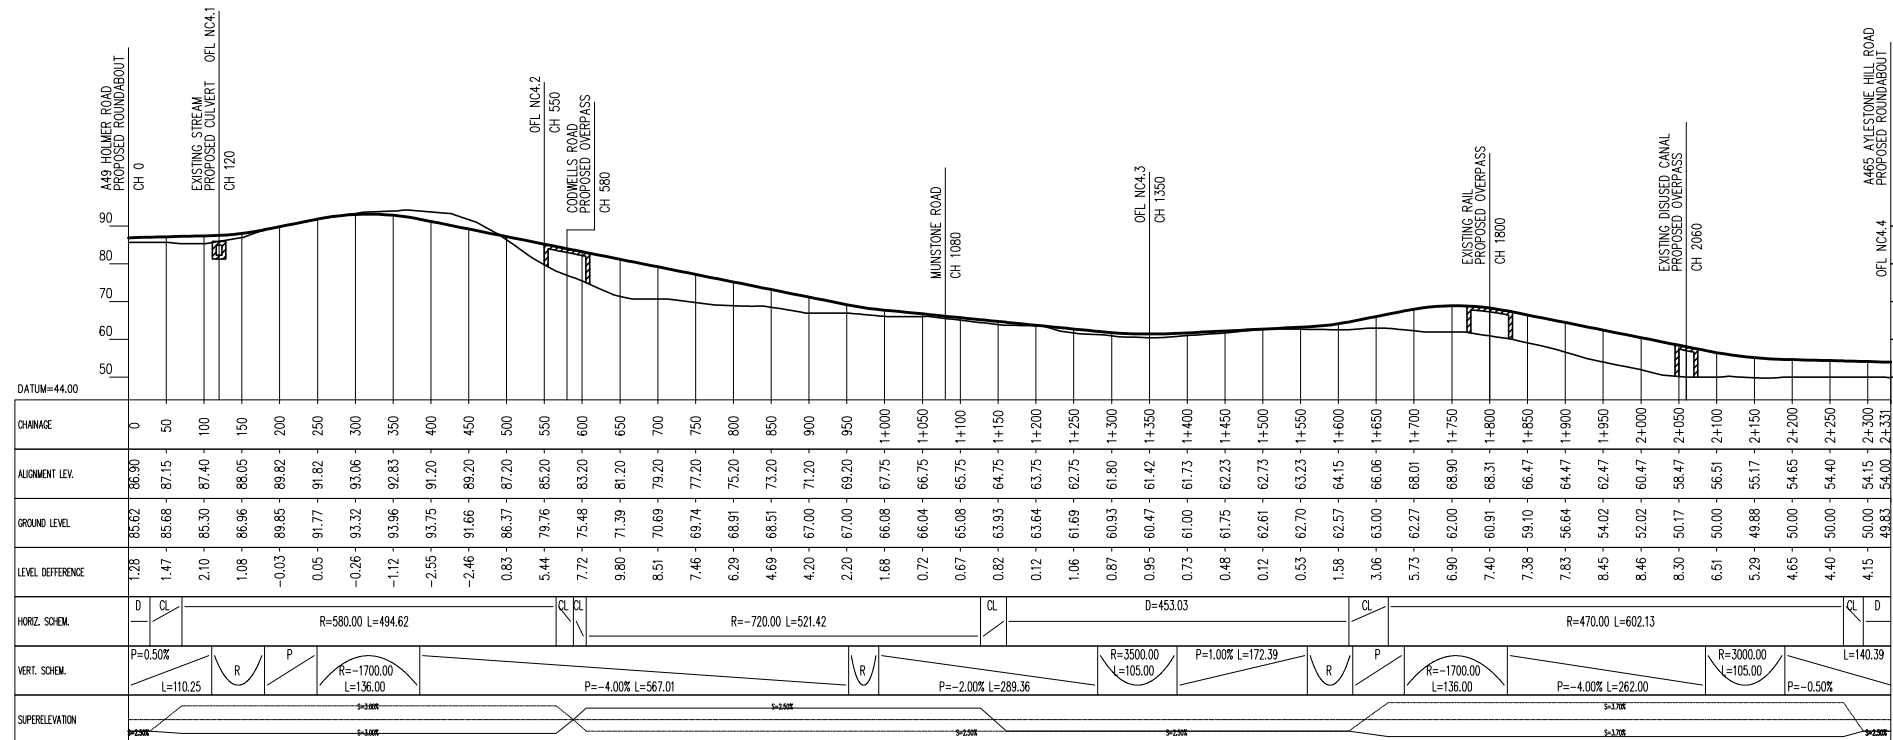

HEREFORD
SCALE: 1:5000/1000(A1), 1:10000/2000(A3)

Scale 1:10000/2000

| | | |
|-----------------|------------------|-------------------------------------|
| Drawn: E.JL | Preliminary | <input checked="" type="checkbox"/> |
| Design: JRP | For comment | <input type="checkbox"/> |
| Chkd: SD | For tender | <input type="checkbox"/> |
| Appd: RM | For construction | <input type="checkbox"/> |
| Date: June 2010 | As constructed | <input type="checkbox"/> |
| | Other | <input type="checkbox"/> |

Client
M. HAINGE
DIRECTOR of ENVIRONMENT & CULTURE

Herefordshire Council
Brookington, 35 Halfoad Road, Hereford, HR1 1SH Tel: (01432) 260780 Fax: (01432) 261983

Project Name
Hereford Relief Road

Drawing Title
**Northern Core 4
Sheet 20 of 32**

| | | |
|--------------------------------|------------------|---------------------|
| Original Drawing Size : A3 | Scale : As Shown | Dimensions : Metres |
| Drawing No 551497-H-P-A3.20 | Map No A3.20 | Rev A |