

Legend

- - - South Core Route 1
- - - South Core Route 2
- - - South Core Route 3
- - - South Core Route 4
- - - South Core Route 5
- - - South Core Route 6

Prehistoric, Roman & Medieval Sites

- Scheduled Monuments
- ▼ Prehistoric No Visible Remains
- ▼ Roman No Visible Remains
- ▲ Medieval Visible Remains
- Medieval Visible Remains
- ▼ Medieval No Visible Remains
- ▲ Undated Visible Remains
- ▼ Undated No Visible Remains
- Undated No Visible Remains

Rev	Revision Details	Chkd	Appd	Date

Drawn : CC	Preliminary	*
Design : OF	For Comment	
Chkd : OF	For tender	
Appd : SMcK	For construction	
Date : March 2012	As constructed	
	Other	




Client :
 G. HUGHES B.A. (Hons), M.R.T.P.I., M.I.E.D.
 DIRECTOR OF SUSTAINABLE COMMUNITIES
 Herefordshire Council
Brockington, 35 Hatford Road, Hereford, HR1 1SH Tel: (01432) 260000 Fax: (01432) 260288

Project Name :
Hereford Relief Road Southern Corridor Study

Drawing Title :
Prehistoric, Roman & Medieval Sites Including Scheduled Monuments

Original Drawing Size : A3	
Scale : 1:15,000	Dimensions :
Drawing No Figure 5.1	Rev

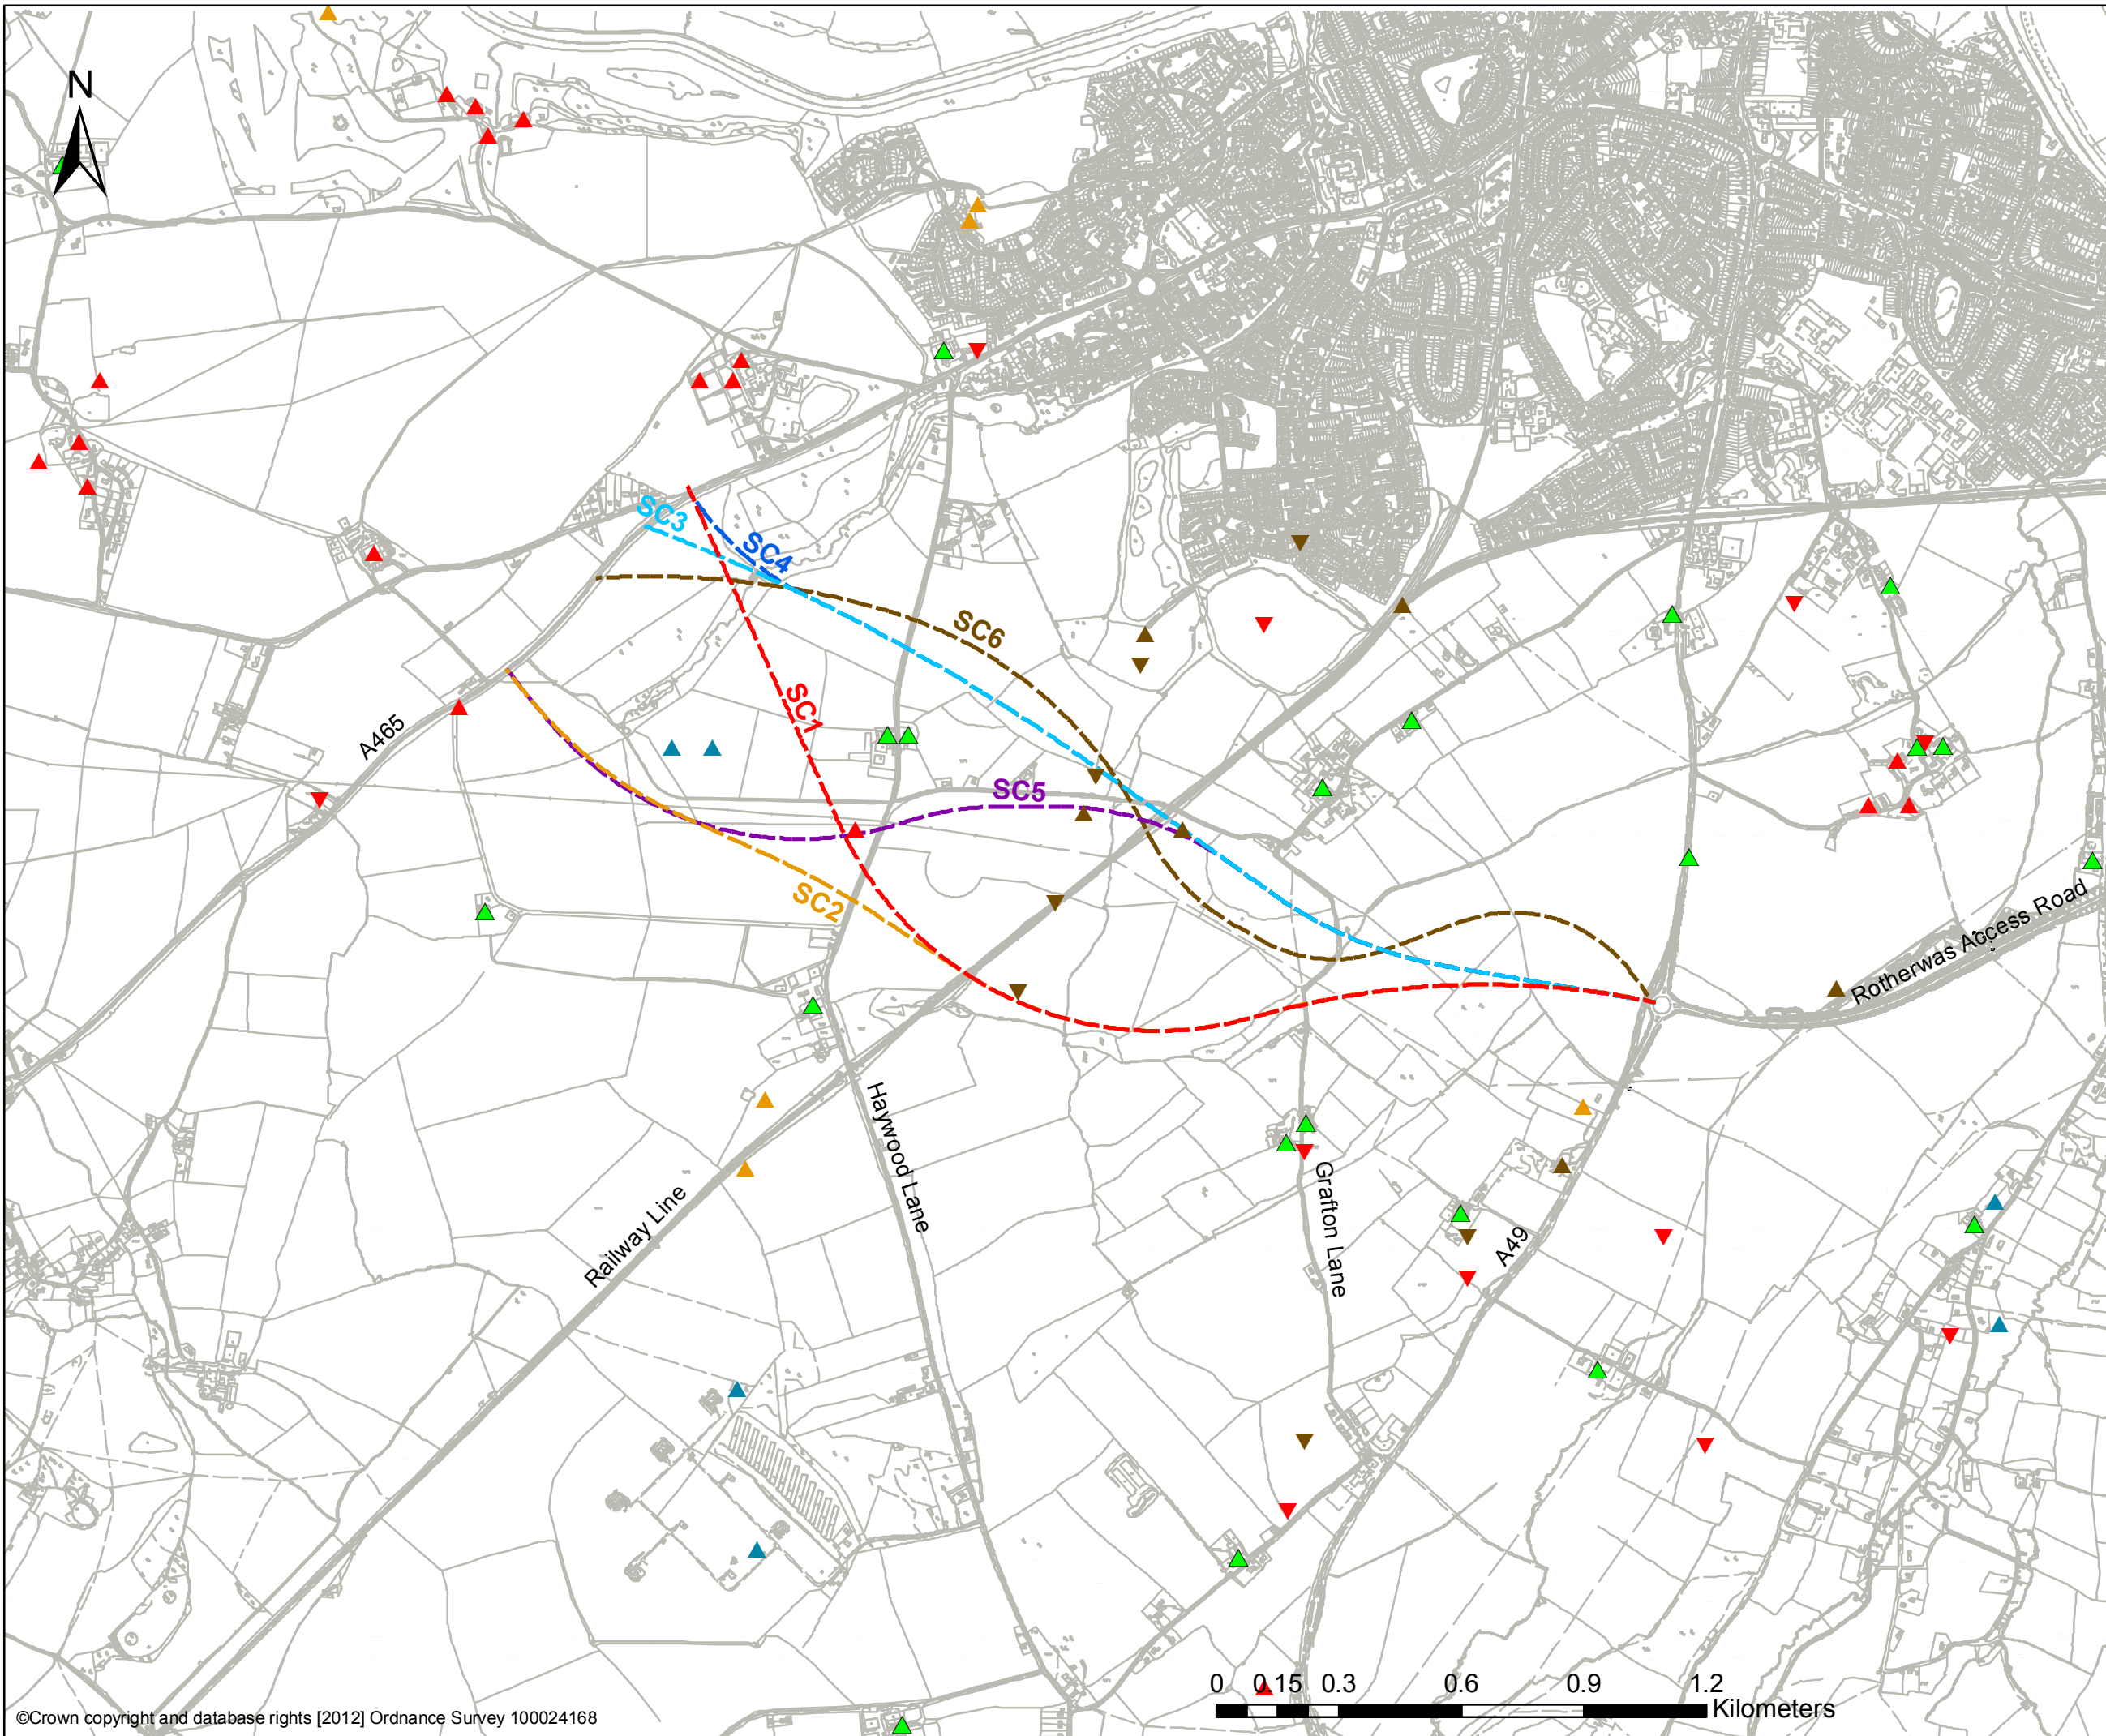

- ### Legend
- - - South Core Route 1
 - - - South Core Route 2
 - - - South Core Route 3
 - - - South Core Route 4
 - - - South Core Route 5
 - - - South Core Route 6

- ### Post-Medieval Sites
- ▲ Farm Visible Remains
 - ▲ Industrial Visible Remains
 - ▼ Industrial No Visible Remains
 - ▲ Quarry Visible Remains
 - ▲ Gravel Pit Visible Remains
 - ▲ Other Visible Remains
 - ▼ Other No Visible Remains

Rev	Revision Details	Chkd	Appd	Date

Drawn : CC	Preliminary	*
Design : OF	For Comment	
Chkd : OF	For tender	
Appd : SMcK	For construction	
Date : March 2012	As constructed	
	Other	





Client :
 G. HUGHES B.A (Hons), M.R.T.P.I., M.I.E.D.
 DIRECTOR OF SUSTAINABLE COMMUNITIES
 Herefordshire Council
Brockington, 35 Hatford Road, Hereford, HR1 1SH Tel: (01432) 260000 Fax: (01432) 260288

Project Name :
Hereford Relief Road Southern Corridor Study

Drawing Title :
Post-Medieval Sites

Original Drawing Size : A3	
Scale : 1:15,000	Dimensions :
Drawing No Figure 5.2	Rev

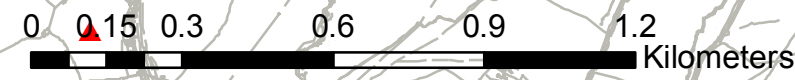

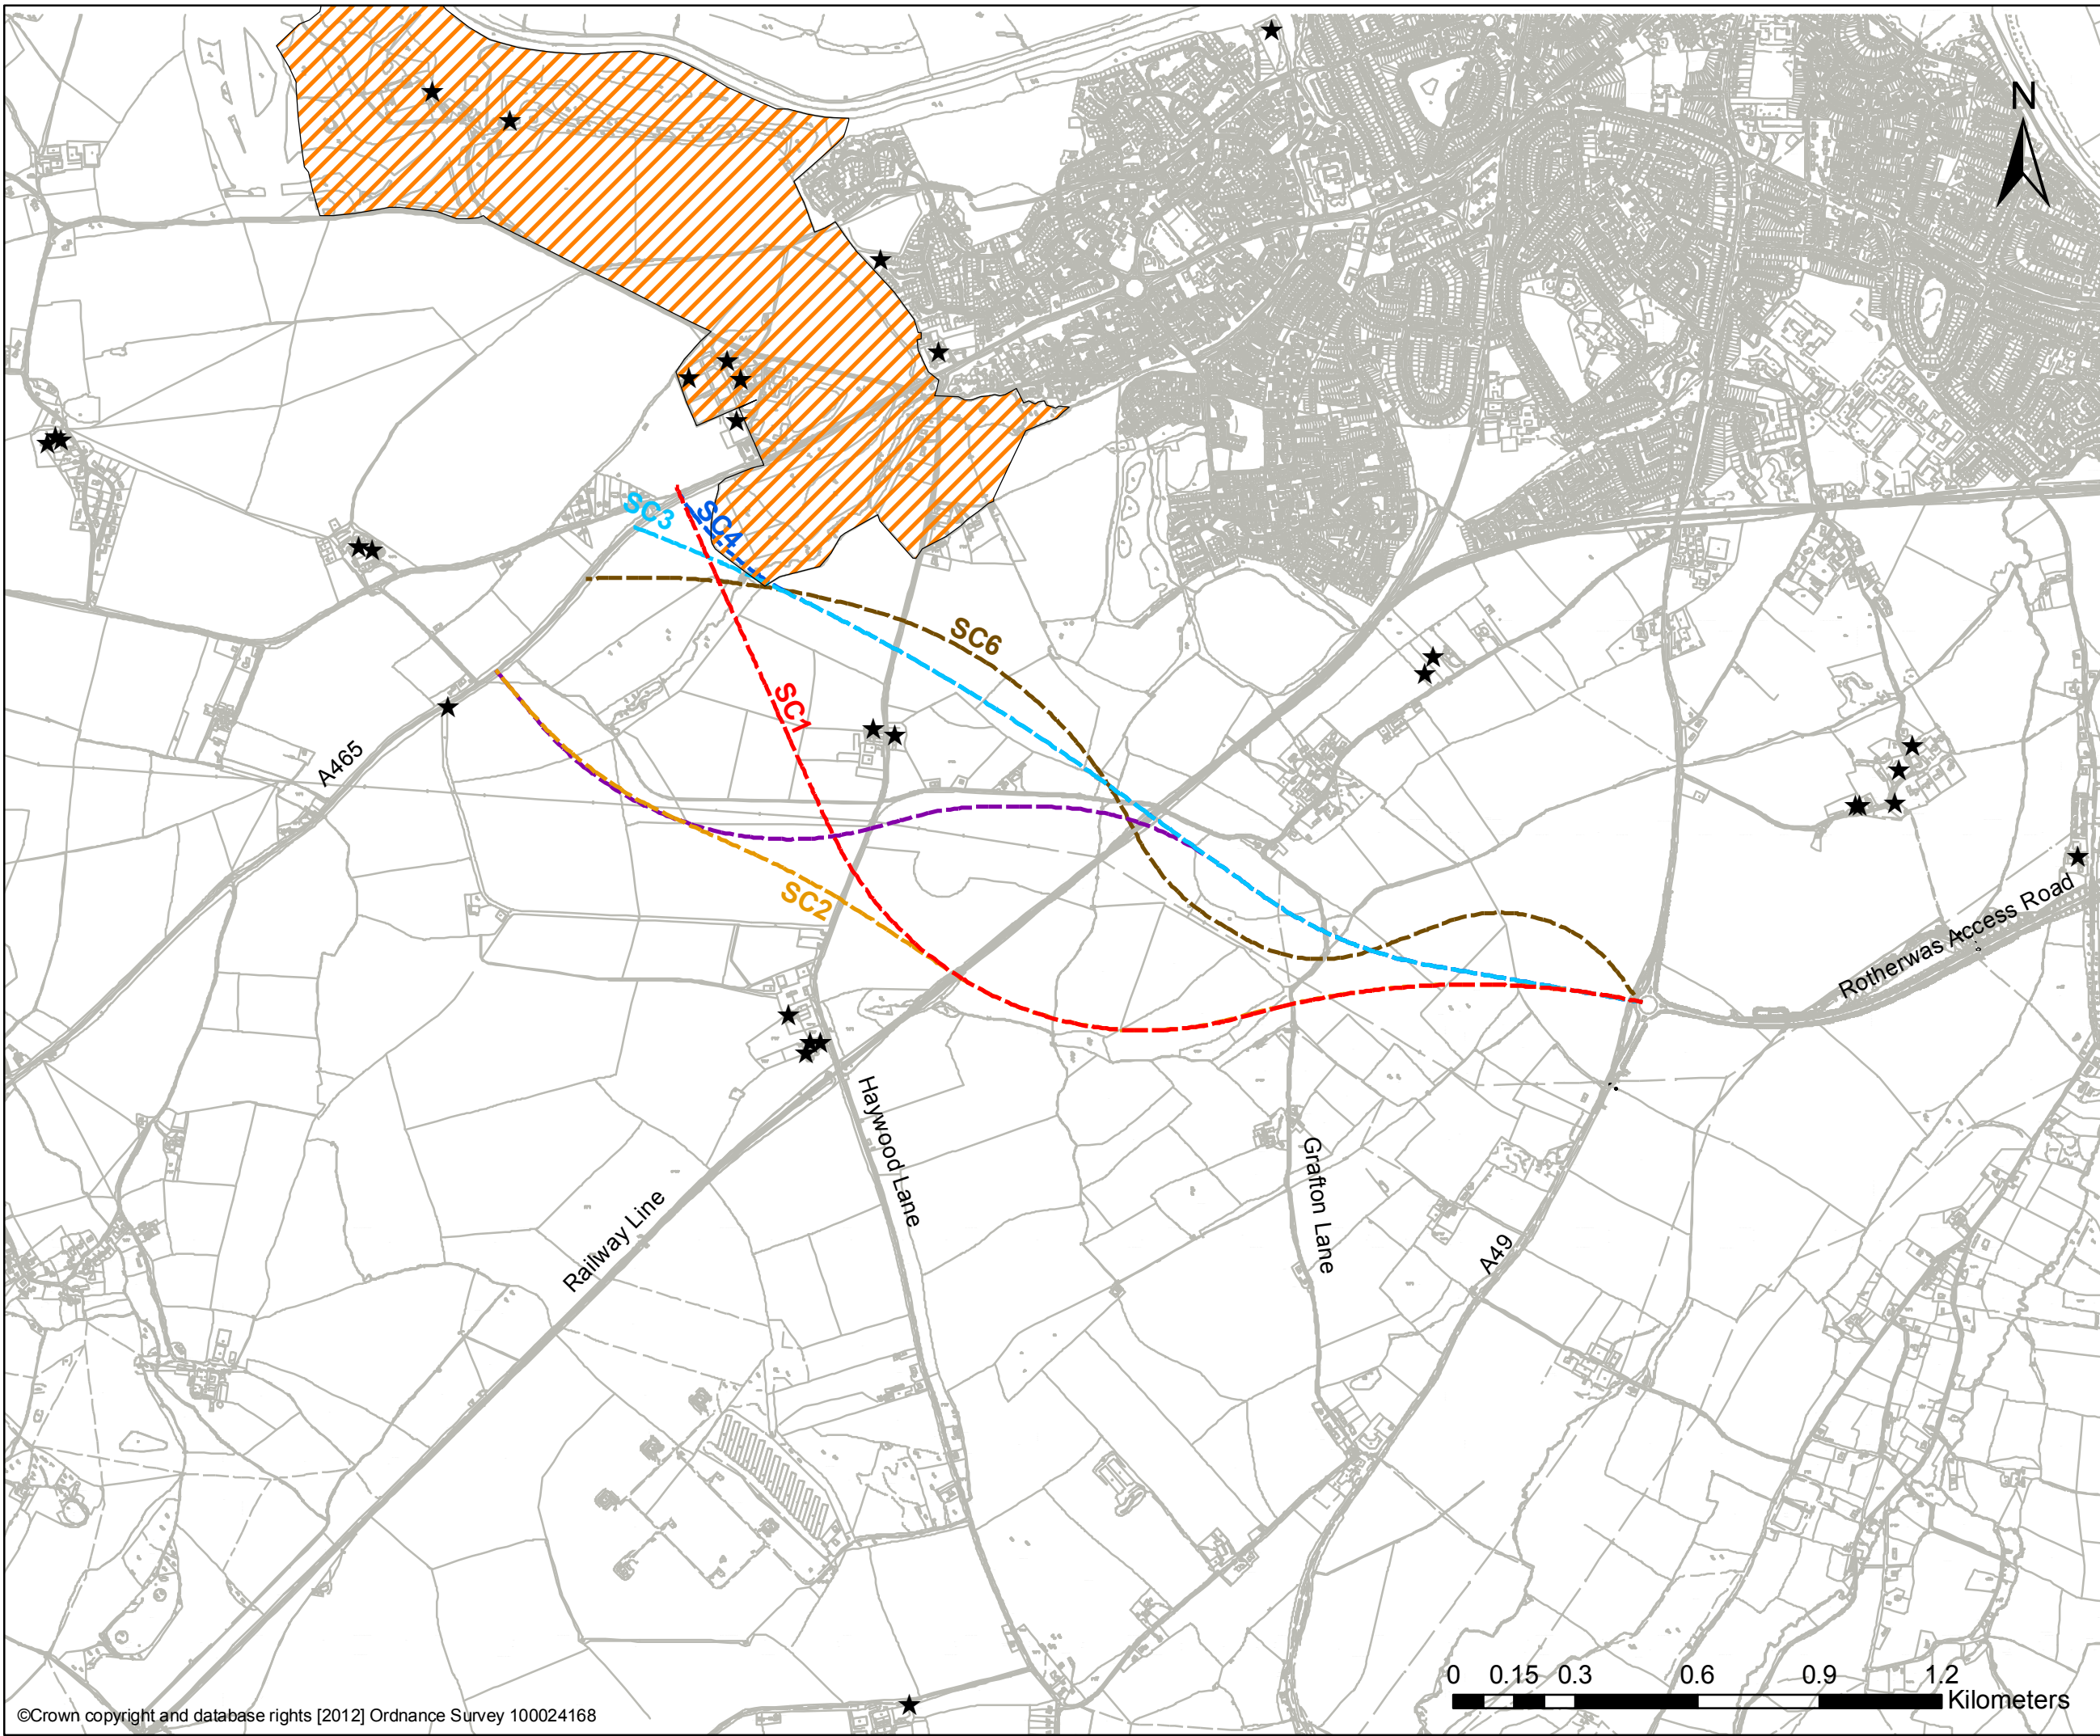

Legend

- - - South Core Route 1
- - - South Core Route 2
- - - South Core Route 3
- - - South Core Route 4
- - - South Core Route 5
- - - South Core Route 6
- ★ Listed Buildings
- Registered Parks & Gardens



Rev	Revision Details	Chkd	Appd	Date

Drawn : CC	Preliminary	*
Design : OF	For Comment	
Chkd : OF	For tender	
Appd : SMcK	For construction	
Date : March 2012	As constructed	
	Other	




Client :
 G. HUGHES B.A (Hons), M.R.T.P.I., M.I.E.D.
 DIRECTOR OF SUSTAINABLE COMMUNITIES
Herefordshire Council
Brockington, 35 Hatford Road, Hereford, HR1 1SH Tel: (01432) 260000 Fax: (01432) 260288

Project Name :
**Hereford Relief Road
 Southern Corridor Study**

Drawing Title :
**Listed Buildings &
 Registered Parks & Gardens**

Original Drawing Size : A3	
Scale : 1:15,000	Dimensions :
Drawing No Figure 5.3	Rev



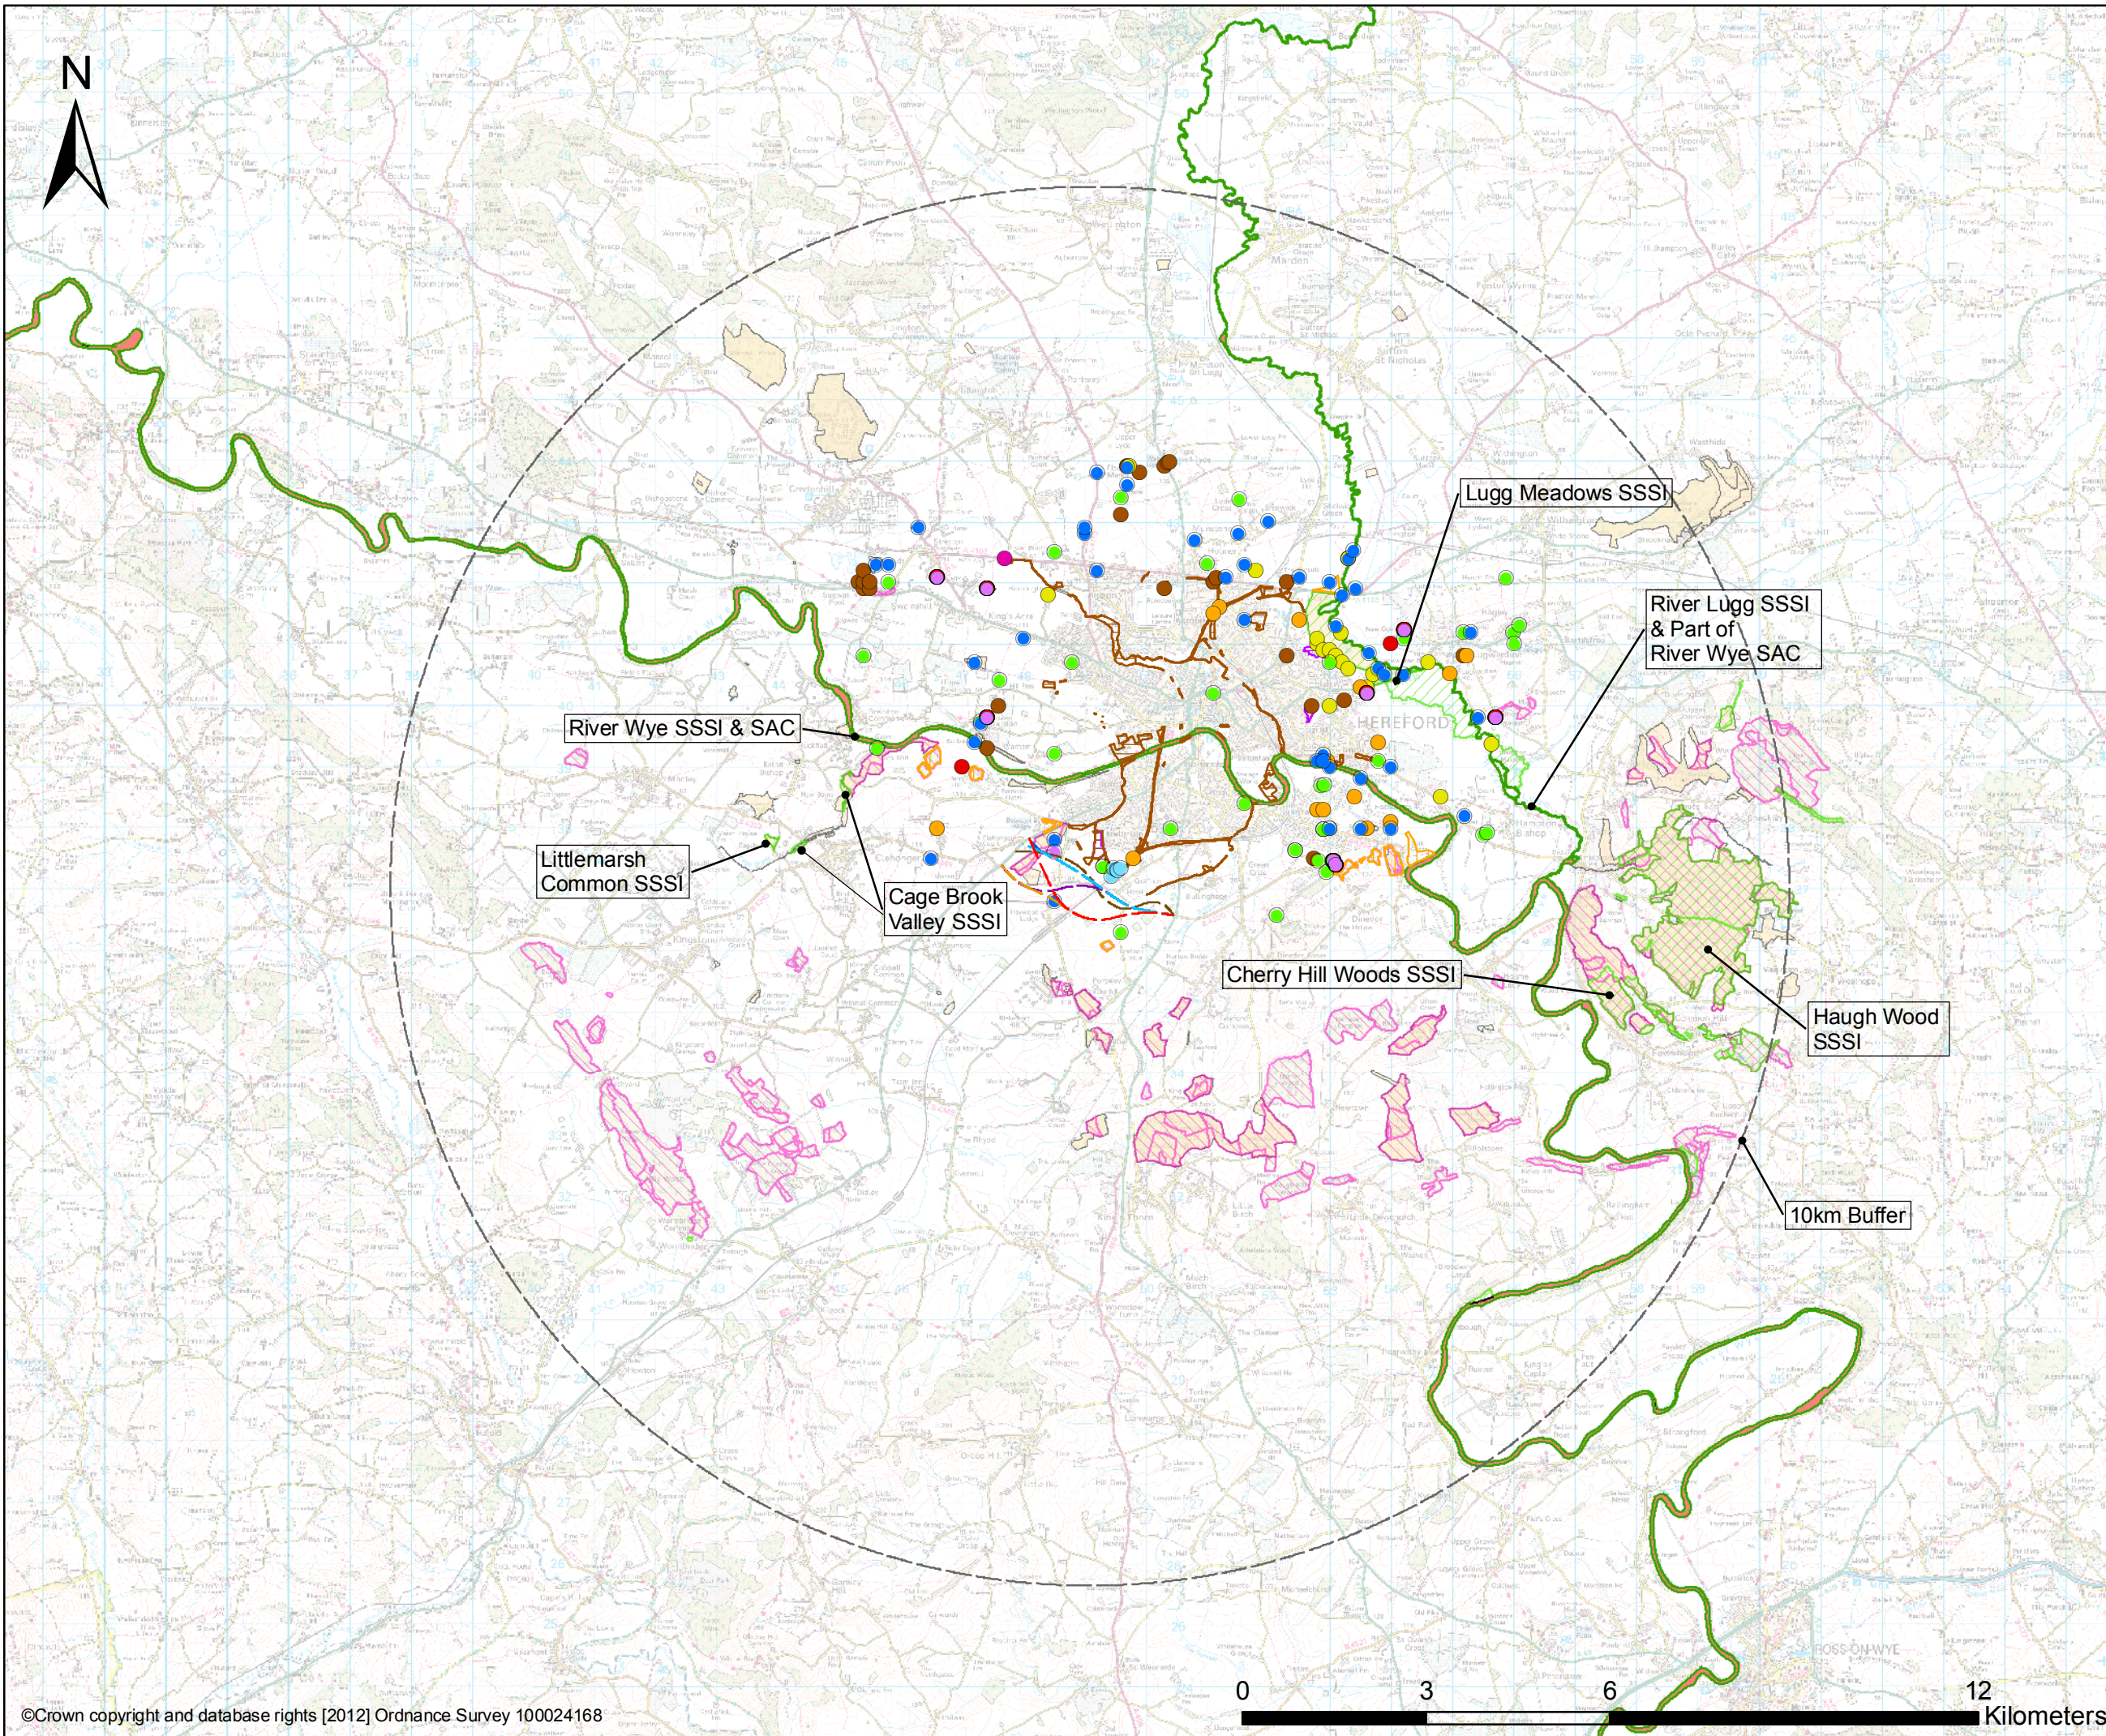

Legend

- South Core Route 1
 - South Core Route 2
 - South Core Route 3
 - South Core Route 4
 - South Core Route 5
 - South Core Route 6
 - 10km Buffer
-
- #### Ecological Constraints
- Special Area of Conservation (SAC)
 - Site of Special Scientific Interest (SSSI)
 - Special Wildlife Site (SWS)
 - Local Nature Reserve (LNR)
 - Ancient Woodland
 - Biodiversity Action Plan Priority Habitat
 - Site of Importance for Nature Conservation (SINC)
 - White-clawed Crayfish
 - Schedule 1 Bird
 - Dormouse
 - Bat Roost
 - Hereford BAP Invertebrate
 - Water Vole
 - Reptile
 - Otter
 - Great Crested Newt

Rev	Revision Details	Chkd	Appd	Date

Drawn : CC	Preliminary	*
Design : OF	For Comment	
Chkd : OF	For tender	
Appd : SMcK	For construction	
Date : March 2012	As constructed	
	Other	



Client :
 G. HUGHES B A (Hons), M.R.T.P.I., M.I.E.D.
 DIRECTOR OF SUSTAINABLE COMMUNITIES
 Herefordshire Council
 Broctington, 35 Hatford Road, Hereford, HR1 1SH Tel: (01432) 260000 Fax: (01432) 260288

Project Name :
Hereford Relief Road Southern Corridor Study

Drawing Title :
Ecological Constraints Within 10km

Original Drawing Size : A3	
Scale : 1:100,000	Dimensions :
Drawing No Figure 6.1	Rev

