


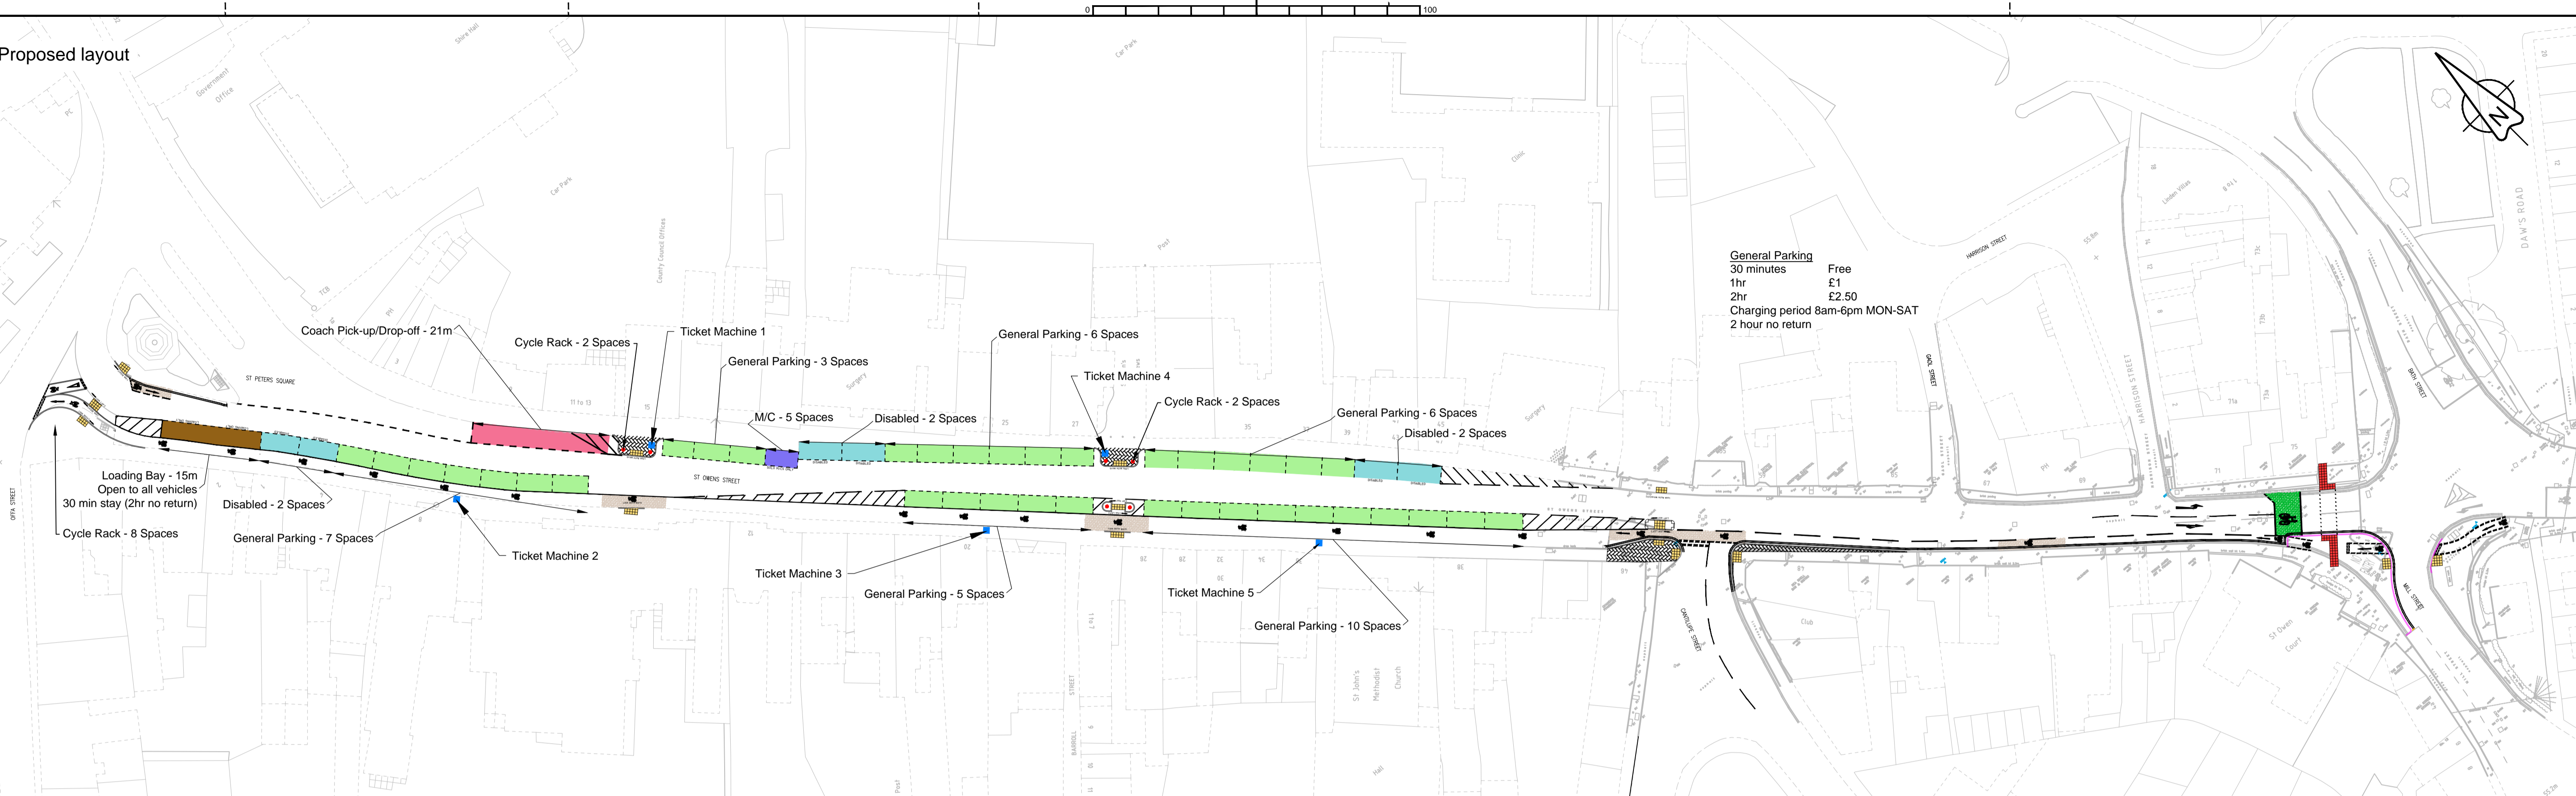

Proposed layout



Existing layout



Existing/Proposed Parking Provision Totals

	Existing	Proposed
General	42 Spaces	37 Spaces
Disabled	6 Spaces	6 Spaces
Loading	17m	15m
Coach	21m	21m
Motor Cycles	0 Spaces	5 Spaces
Sub-total	48 Spaces	48 Spaces
Pedal Cycles	7 Spaces	12 Spaces
Total	55 Spaces	60 Spaces

No Waiting Restriction Key (Proposed & Existing):

- No Waiting at any Time
- No Waiting & No Loading at any Time

Rev	Revision details	Chkd	Appd	Date
Drawn:	KH			Preliminary
Design:	-			For comment
Chkd:	-			For tender
Appd:	-			For construction
Date:	-			As constructed

**Balfour Beatty**  
Living Places

Client  
**G. HUGHES** (S.A. (Hons) M.B.E., F.R.I. M.I.E.D.)  
DIRECTOR of ECONOMIES,  
COMMUNITIES and CORPORATE

Place Based Commissioning, Plough Lane, PO Box 4, Hereford, HR4 0LX.

Project Name  
**St. Owen Street**

Drawing Title  
**Existing and Proposed Parking**

Original Drawing Size : A1	Dimensions : m
Scale : 1 : 500	Copyright © BBLP

Drawing No <b>Sketch 10</b>	Rev
--------------------------------	-----