


SEE DETAIL A

SCALE 13/1000

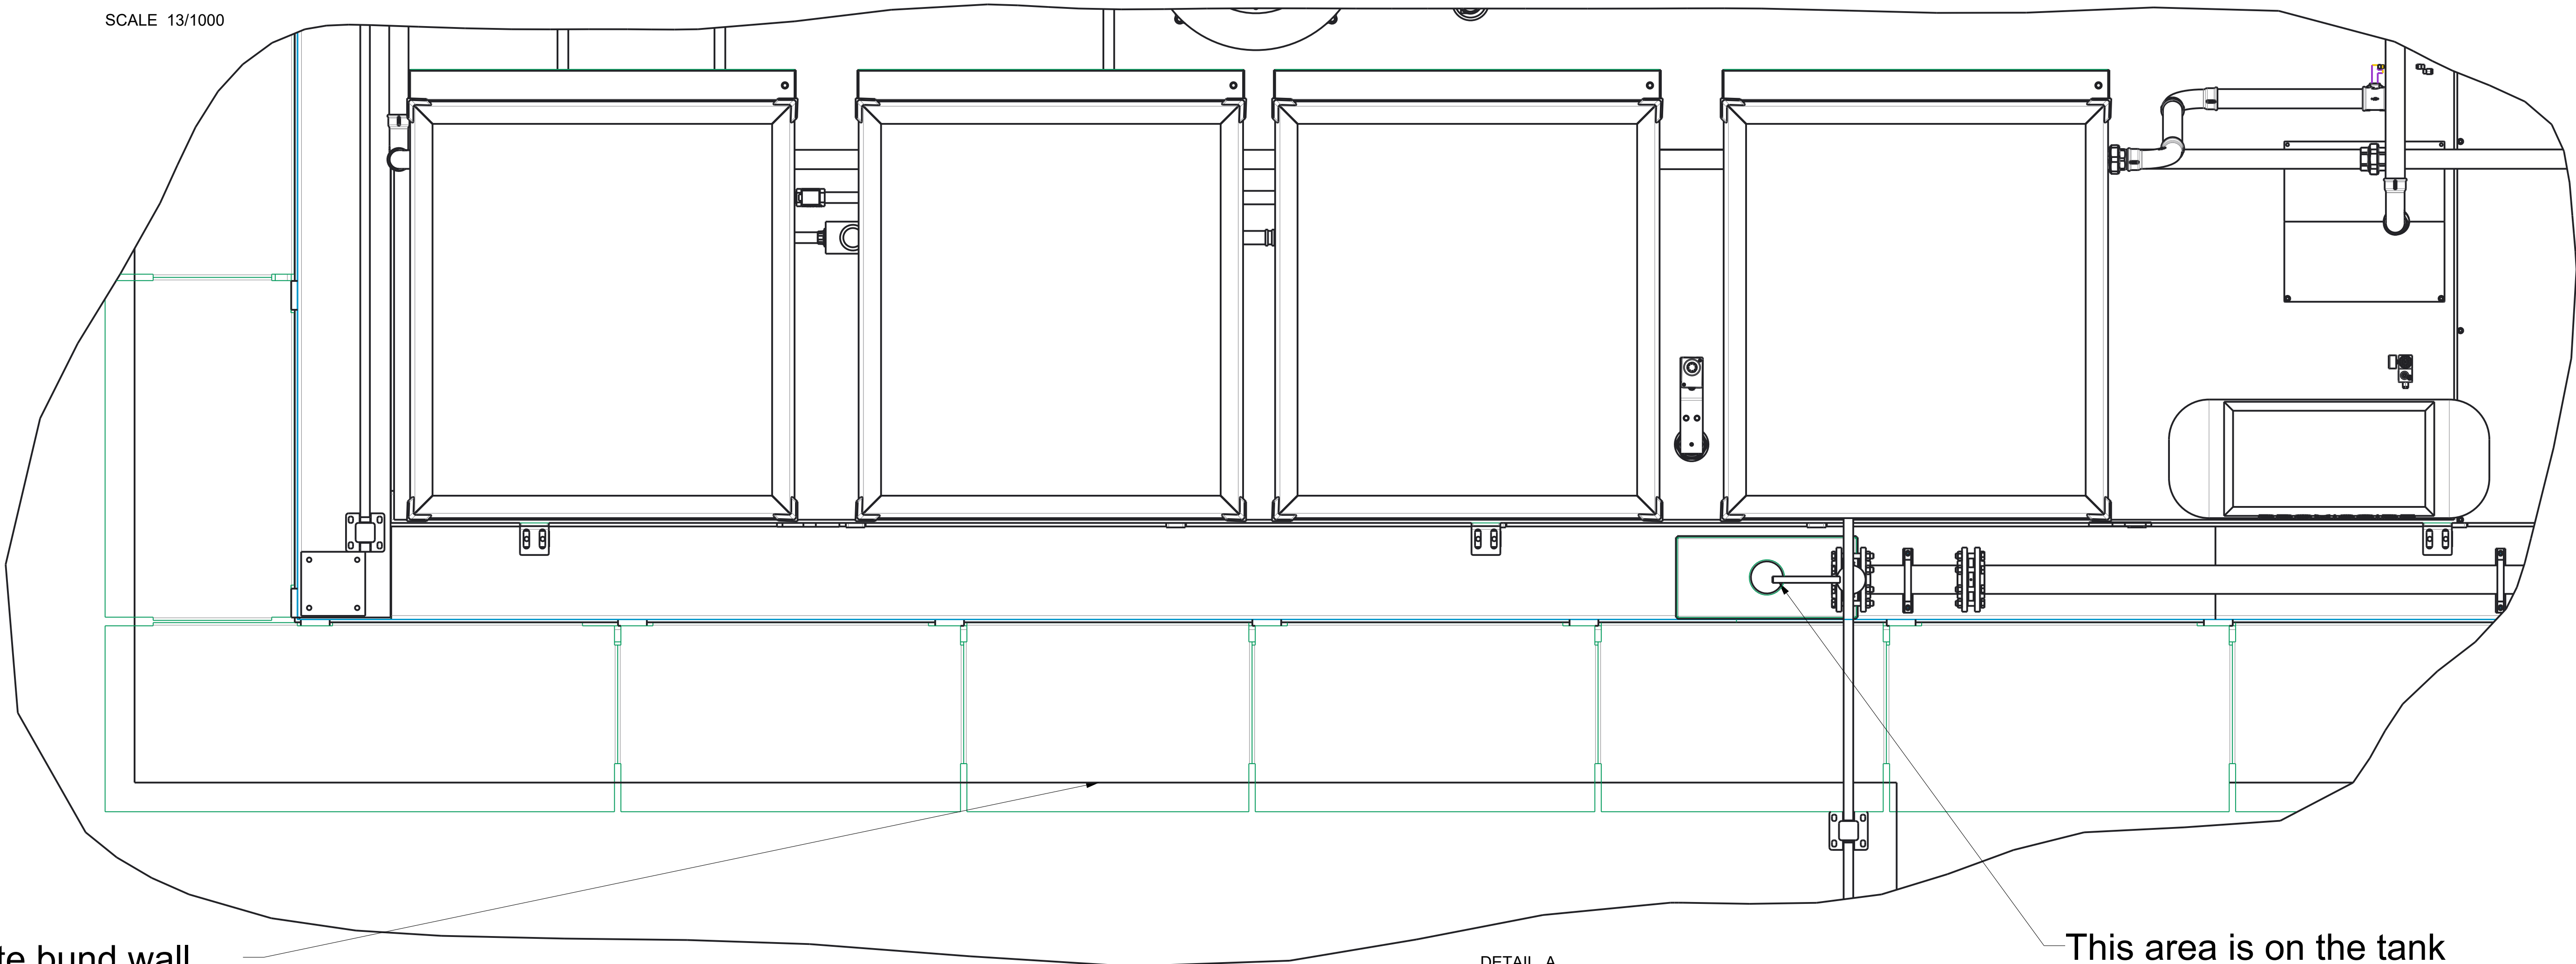

concrete bund wall

DETAIL A  
SCALE 91/1000

This area is on the tank

Toleranties: ISO 2768-2-m; algemene tolerantie ± 0.1mm tenzij anders aangegeven		MODELNAME:	
Stavelse Metaalbouw NV Kallestraat 25 B-8691 ALVERINGEM TEL 0032 57 301 311		A2102-SAM	
No reproduction allowed		SHEET 11 OF 11	
DRAWN: *****	SCALE: 1/100	PLAN NR:	REV: FORMAT
DATE: 15-12-2021	WEIGHT: 14677426.617	MAT: /	A2102-SAM A0