


Reproduced from the Ordnance Survey Map with the permission of the Controller of H.M. Stationery Office. Crown Copyright reserved. Licence No.100018318

Scale 1:10000

NOTES				
	Historic flood map			
	Area benefiting from flood defences			
	Greater than 0.1% flood risk from river / sea (floodzone 2)			
	Greater than 1.0% flood risk from river or 0.5% flood risk from sea (floodzone 3)			
	Source Protection Zone 1 (inner zone)			
	Source Protection Zone 2 (outer zone)			
	Source Protection Zone 3 (total catchment)			
	Flood defences			
	Surface Water Course (with flow direction)			
	Ancient Woodland			
	Special Area of Conservation (SAC)			
	Site of Special Scientific Interest (SSSI)			
	Conservation Areas			
	Special Wildlife Site (SWS)			
	Roundabout			
	Severance			
	Ancient Monument			
	Historic Parks and Gardens			
	UDP Proposed Housing Site			
	Land Use (as annotated)			
	Listed building			
	Bridge			
	Culvert			
	Proposed Traffic Signals			
	E-on 11kv PVC Cable			
	E-on 66kv Overhead Cable			
	E-on LV Overhead Cable			
	Gas - LHP Mains			
	Gas - LP Mains			
	Gas - MP Mains			
	BT Underground			
	BT Overhead			
	WW - Combined Sewerage			
	WW - Existing Trunk Water Main			
	WW - Existing Water Main			
	WW - Foul Sewerage			
	WW - Pumped Foul Sewerage			
A	Listed buildings added	SD	RM	21.09.10
Rev	Revision details	Chkd	Appd	Date

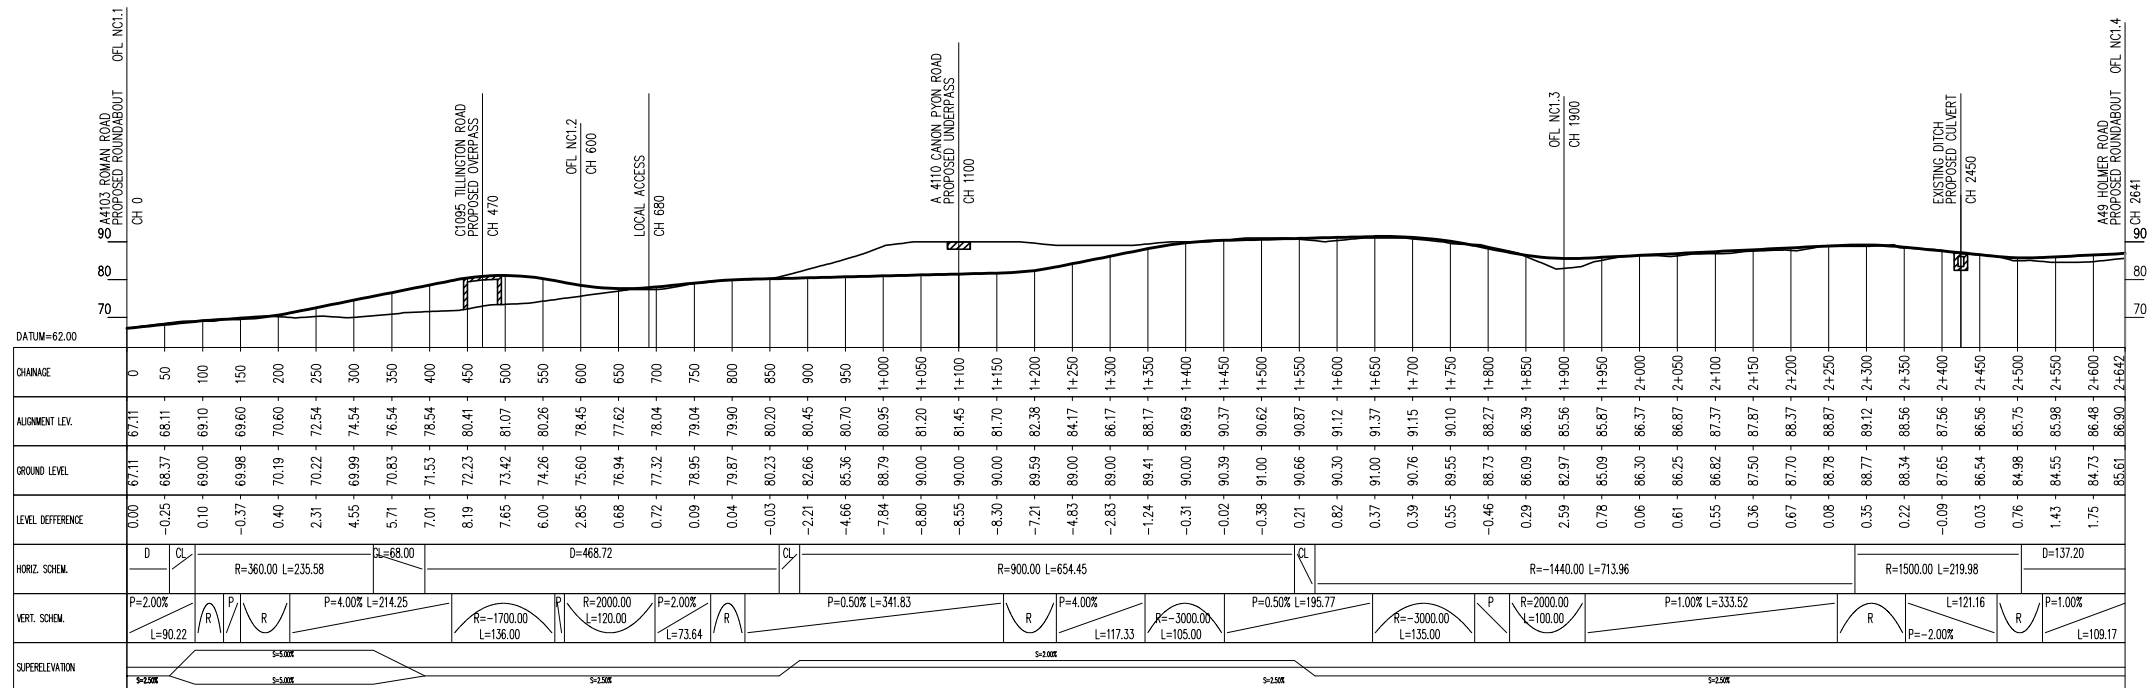

Scale 1:10000/2000

Drawn: E.JL	Preliminary	<input checked="" type="checkbox"/>
Design: J.R.P.	For comment	<input type="checkbox"/>
Chkd: S.D.	For tender	<input type="checkbox"/>
Appd: R.M.	For construction	<input type="checkbox"/>
Date: June 2010	As constructed	<input type="checkbox"/>




Client
M. HAINGE
DIRECTOR of ENVIRONMENT & CULTURE
Herefordshire Council
Brookington, 35 Halford Road, Hereford, HR1 1SH Tel: (01432) 260780 Fax: (01432) 261983

Project Name
Hereford Relief Road

Drawing Title
**Northern Core 1
Sheet 17 of 32**

Original Drawing Size :	A3	
Scale :	As Shown	
Dimensions :	Metres	
Drawing No	Map No	Rev
551497-H-P-A3.17	A3.17	A

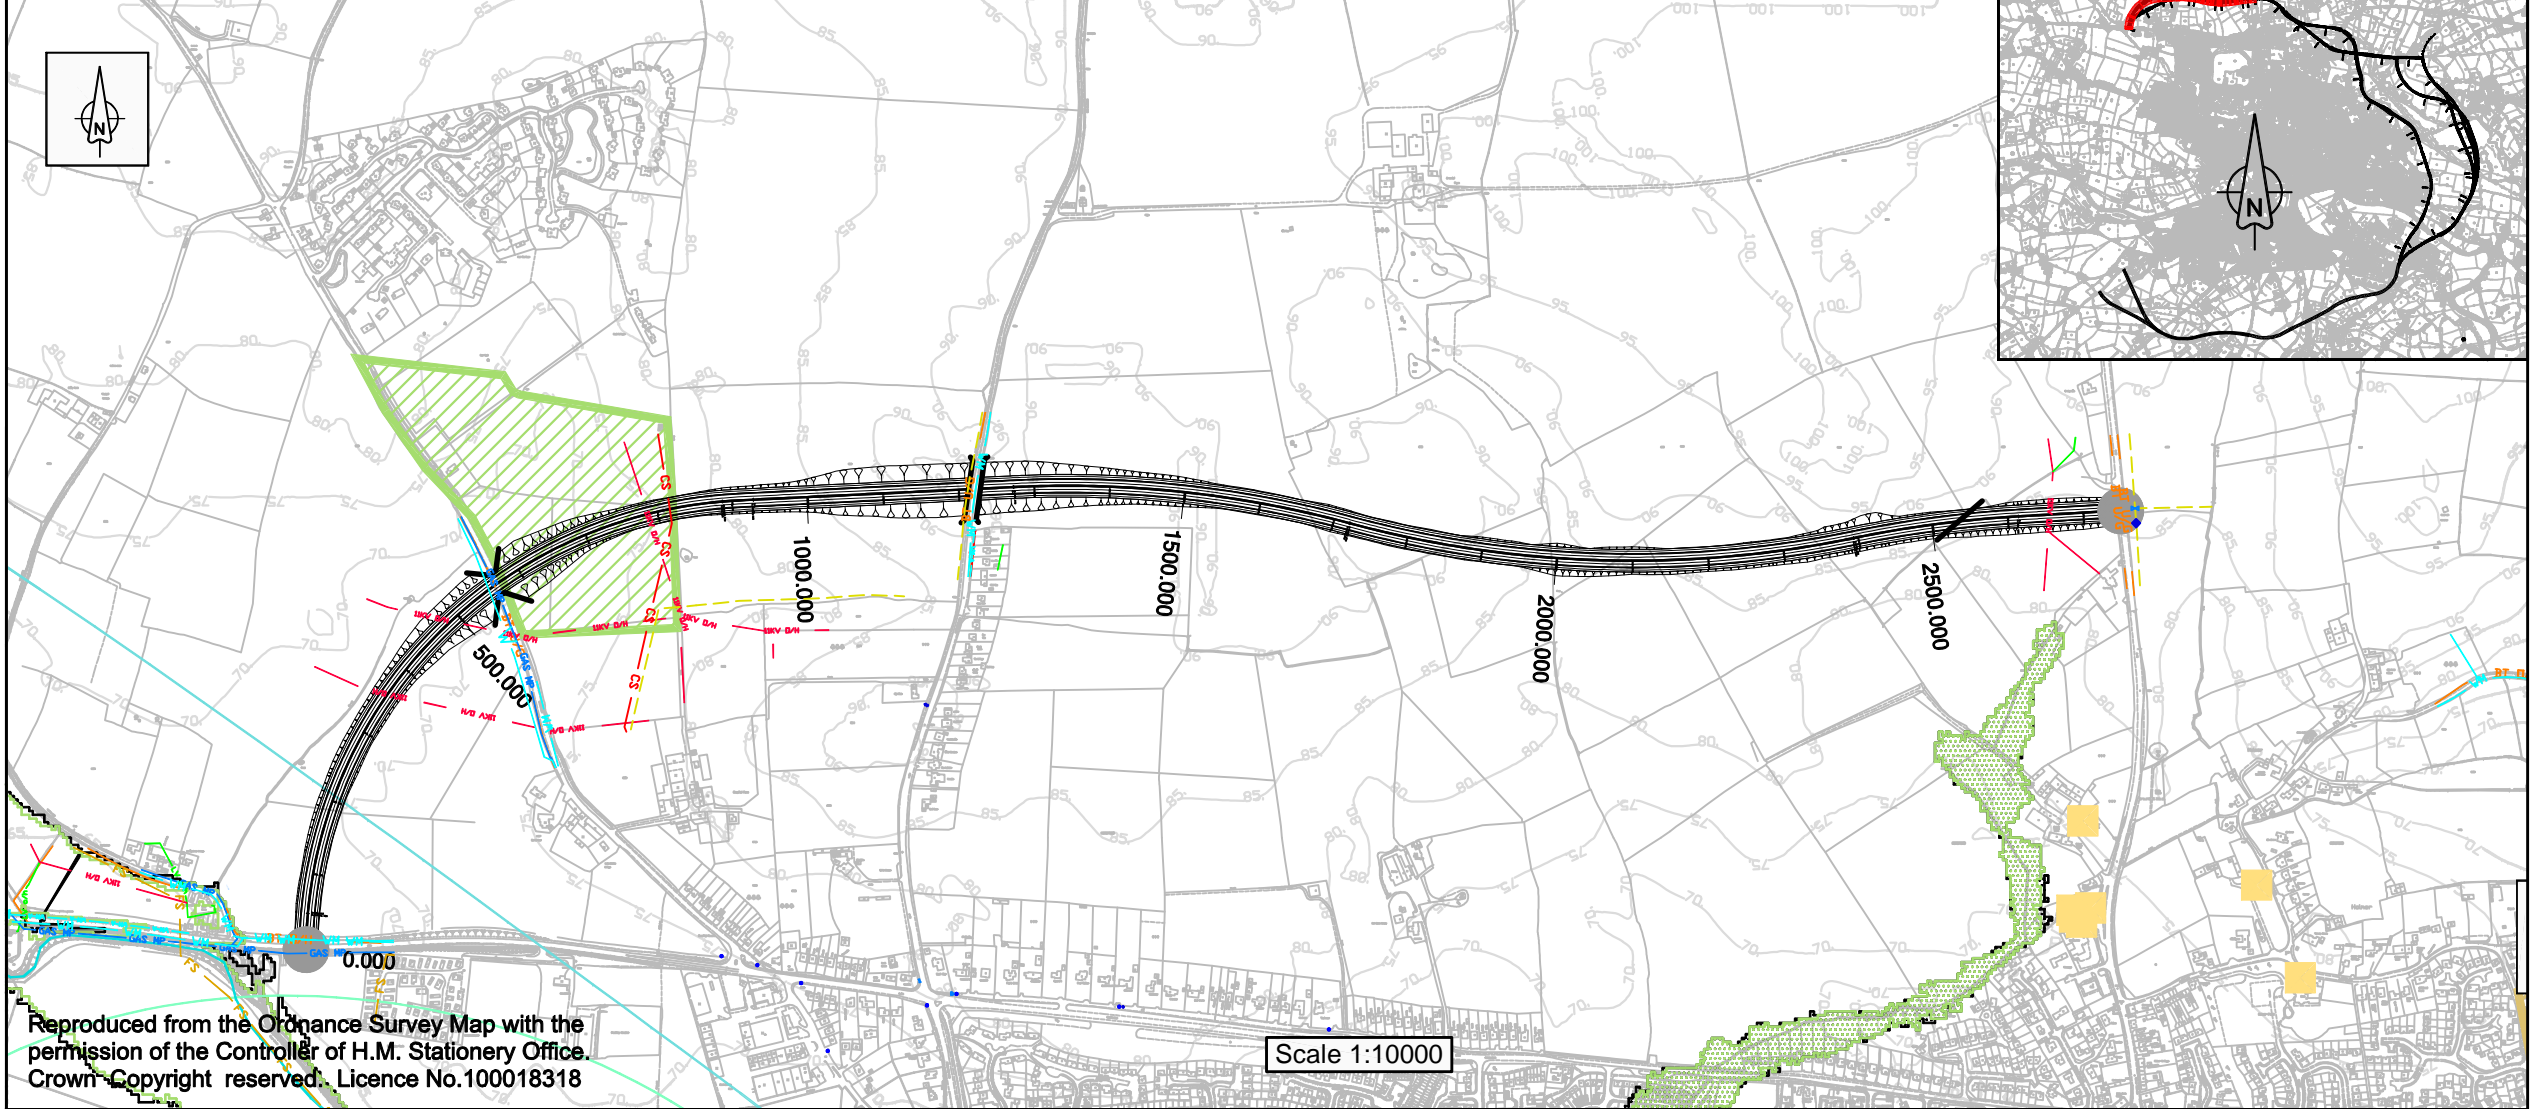

Reproduced from the Ordnance Survey Map with the permission of the Controller of H.M. Stationery Office. Crown Copyright reserved. Licence No.100018318

Scale 1:10000

NOTES			
	Historic flood map		Area benefiting from flood defences
	Greater than 0.1% flood risk from river / sea (floodzone 2)		Greater than 1.0% flood risk from river or 0.5% flood risk from sea (floodzone 3)
	Source Protection Zone 1 (inner zone)		Source Protection Zone 2 (outer zone)
	Source Protection Zone 3 (total catchment)		Flood defences
	Surface Water Course (with flow direction)		Ancient Woodland
	Special Area of Conservation (SAC)		Ancient Monument
	Site of Special Scientific Interest (SSSI)		Historic Parks and Gardens
	Conservation Areas		UDP Proposed Housing Site
	Special Wildlife Site (SWS)		Land Use (as annotated)
	Roundabout		Listed building
	Severance		Bridge
	E-On 11kv PVC Cable		Culvert
	E-On 66kv Overhead Cable		Proposed Traffic Signals
	E-On LV Overhead Cable		WW - Combined Sewerage
	Gas - LHP Mains		WW - Existing Trunk Water Main
	Gas - LP Mains		WW - Existing Water Main
	Gas - MP Mains		WW - FS
	BT Underground		WW - Pumped Foul Sewerage
	BT Overhead		
	Listed buildings added	SD	RM
Rev	Revision details	Chkd	Appd
A			21.09.10
Date			


HEREFORD
SCALE: 1:5000/1000(A1), 1:10000/2000(A3)

Scale 1:10000/2000

Drawn: E.JL	Preliminary	<input checked="" type="checkbox"/>
Design: JRP	For comment	<input type="checkbox"/>
Chkd: SD	For tender	<input type="checkbox"/>
Appd: RM	For construction	<input type="checkbox"/>
Date: June 2010	As constructed	<input type="checkbox"/>



Client
M. HAINGE
DIRECTOR OF ENVIRONMENT & CULTURE
Herefordshire Council
Brookington, 35 Halford Road, Hereford, HR1 1SH Tel: (01432) 260780 Fax: (01432) 261983

Project Name
Hereford Relief Road

Drawing Title
Northern Core 2
Sheet 18 of 32

Original Drawing Size : A3	
Scale : As Shown	Dimensions : Metres
Drawing No	Map No
551497-H-P-A3.18	A3.18
Rev	
A	