


0 100

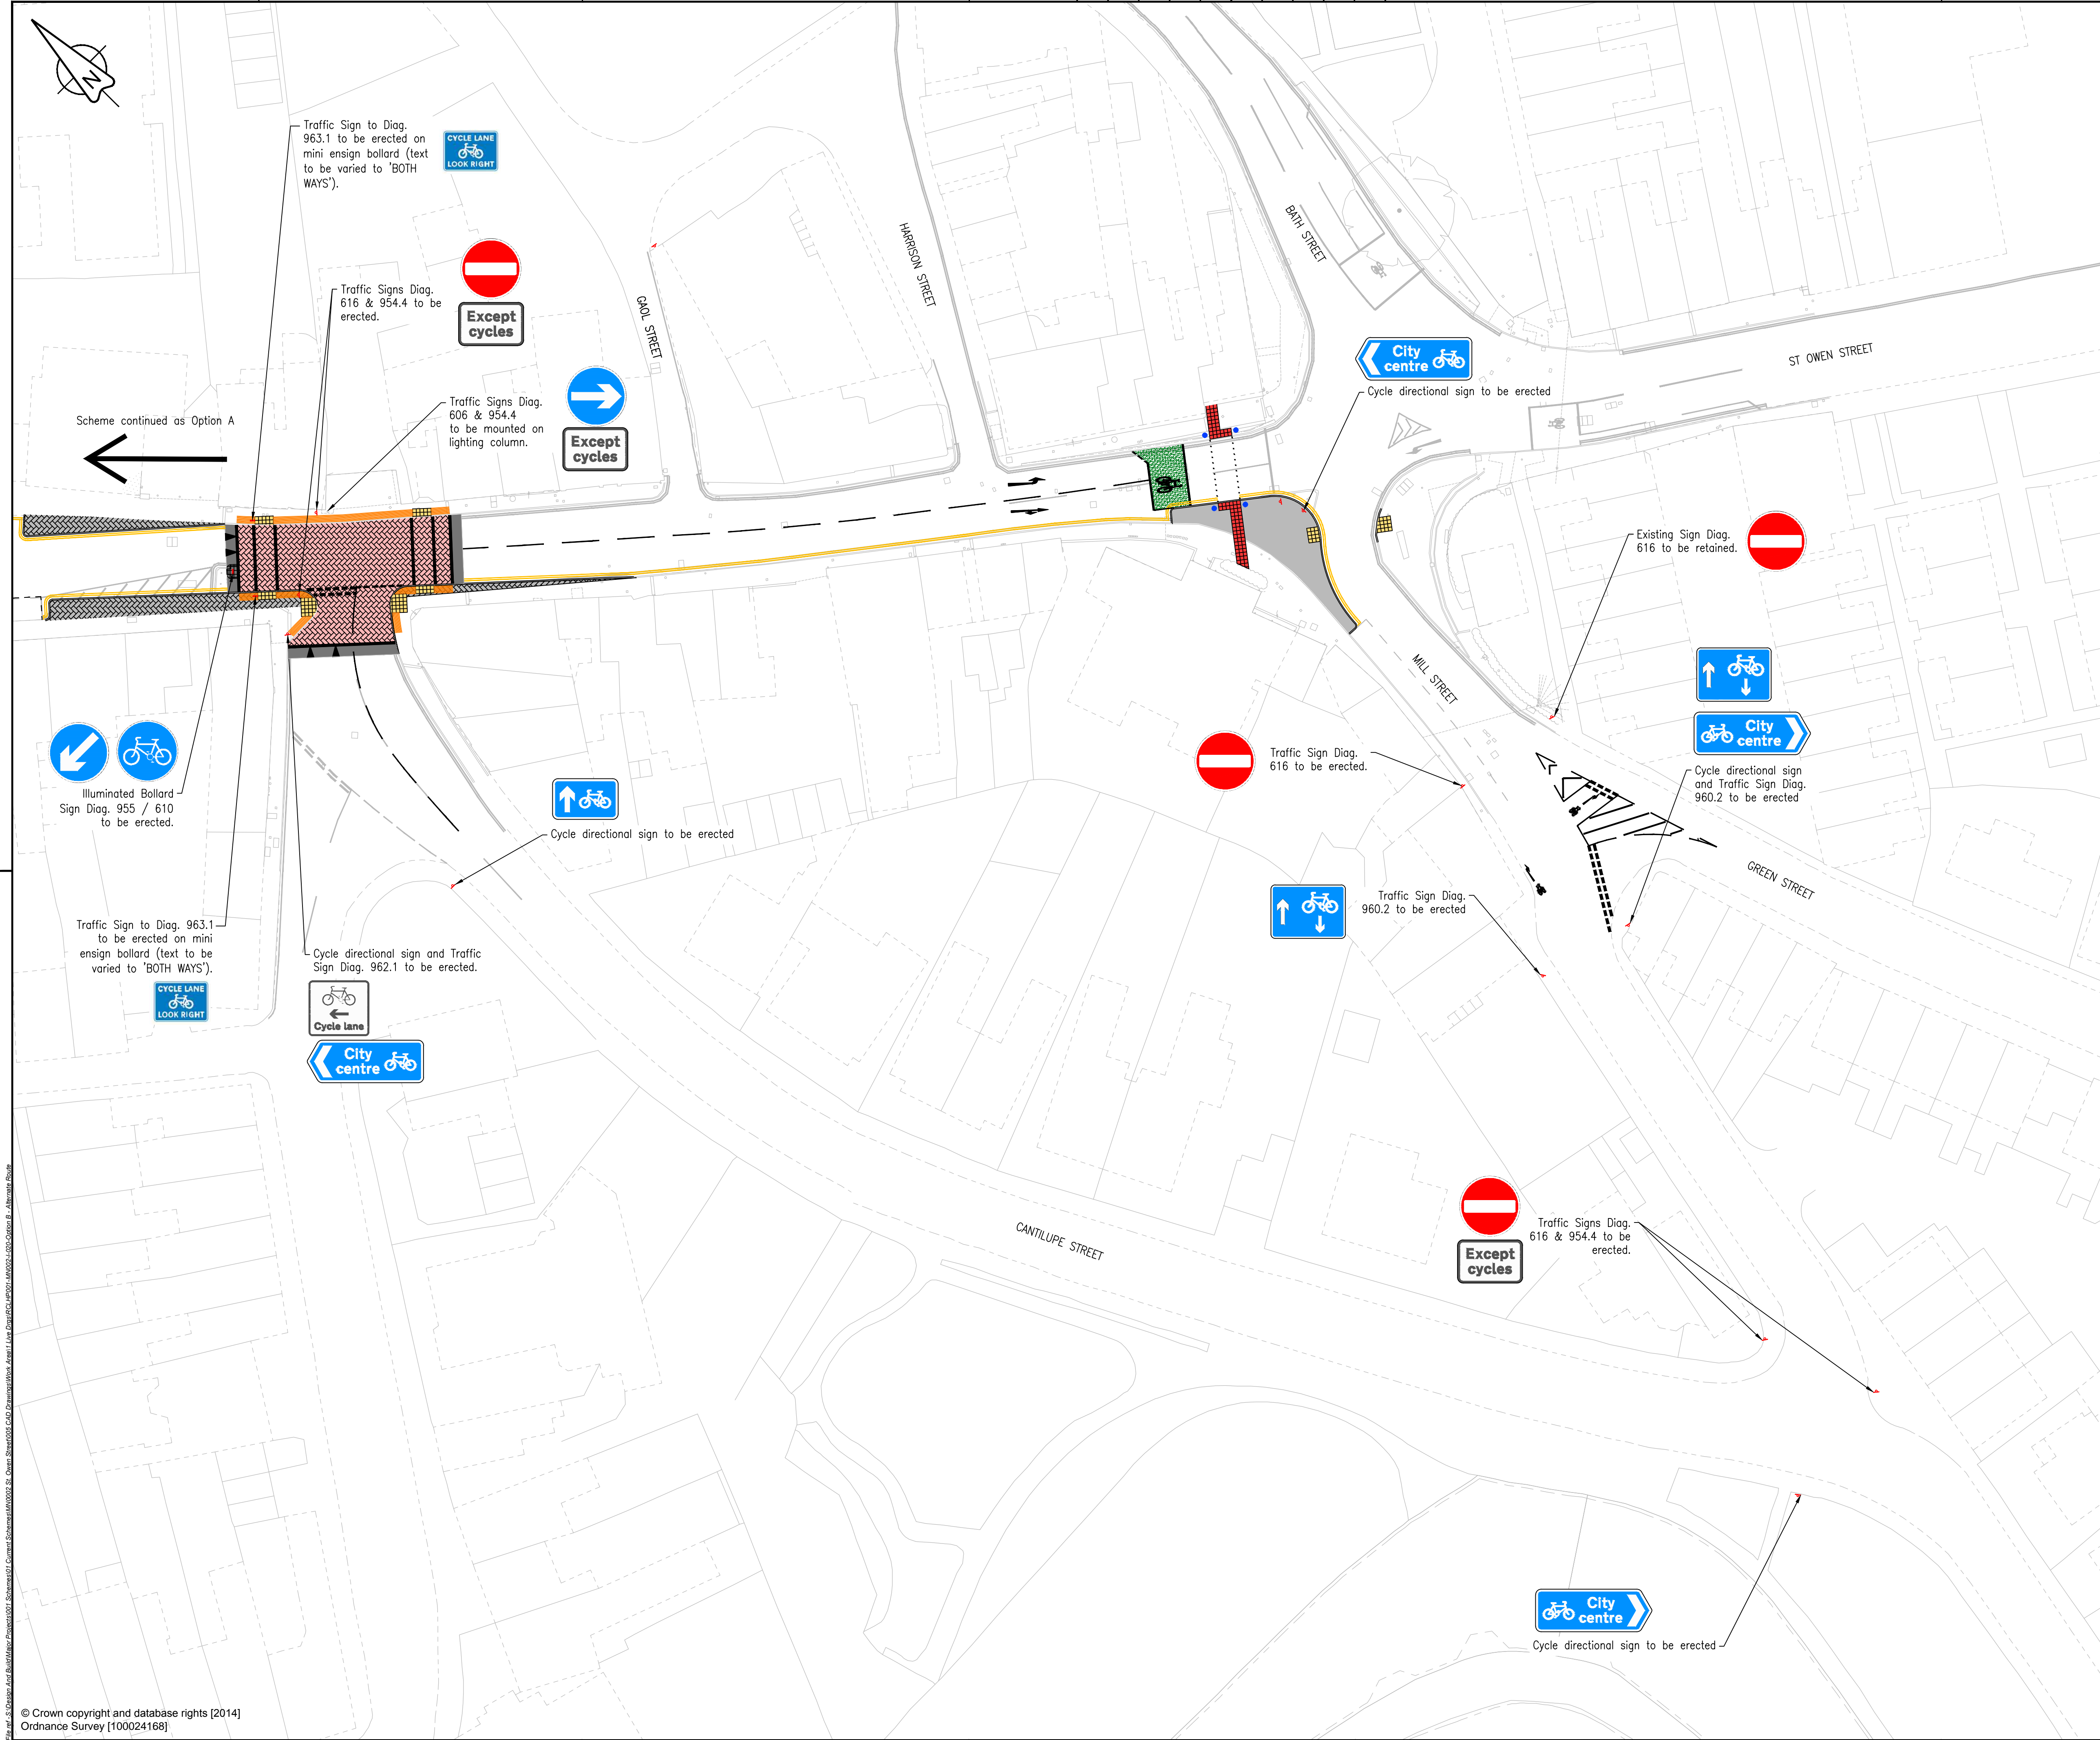

Traffic Sign to Diag. 963.1 to be erected on mini ensign bollard (text to be varied to 'BOTH WAYS').





Traffic Signs Diag. 616 & 954.4 to be erected.



Traffic Signs Diag. 606 & 954.4 to be mounted on lighting column.



Scheme continued as Option A

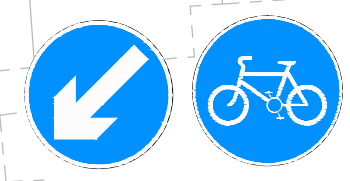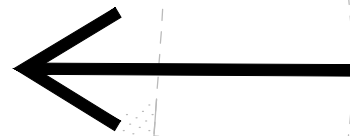

Illuminated Bollard Sign Diag. 955 / 610 to be erected.

Traffic Sign to Diag. 963.1 to be erected on mini ensign bollard (text to be varied to 'BOTH WAYS').




Cycle directional sign and Traffic Sign Diag. 962.1 to be erected.



Cycle directional sign to be erected




Traffic Sign Diag. 616 to be erected.

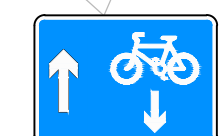


Traffic Sign Diag. 960.2 to be erected



Existing Sign Diag. 616 to be retained.

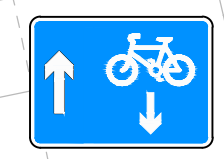

Cycle directional sign and Traffic Sign Diag. 960.2 to be erected

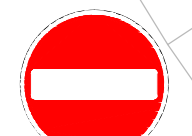

Except cycles

Traffic Signs Diag. 616 & 954.4 to be erected.



Cycle directional sign to be erected

Rev	Revision details	Chkd	Appd	Date
Drawn: JB				Preliminary
Design: JB/JF				For comment
Chkd: JF				For tender
Appd: JF				For construction
Date: 07-07-17				As constructed
				-

**Balfour Beatty**  
Living Places

Client  
**G. HUGHES** B.A. (Hons), M.B. (Hons), M.B.E.,  
DIRECTOR OF ECONOMIES,  
COMMUNITIES and CORPORATE   
Place Based Commissioning, Plough Lane, PO Box 4, Hereford, HR4 0LX.

Project Name  
**St. Owen Street**

Drawing Title  
**Option B**

Original Drawing Size : A1 Dimensions : m  
Scale : NTS Copyright © BBLP

Drawing No  
**RCLHP001-MN002-I-020** Rev --